



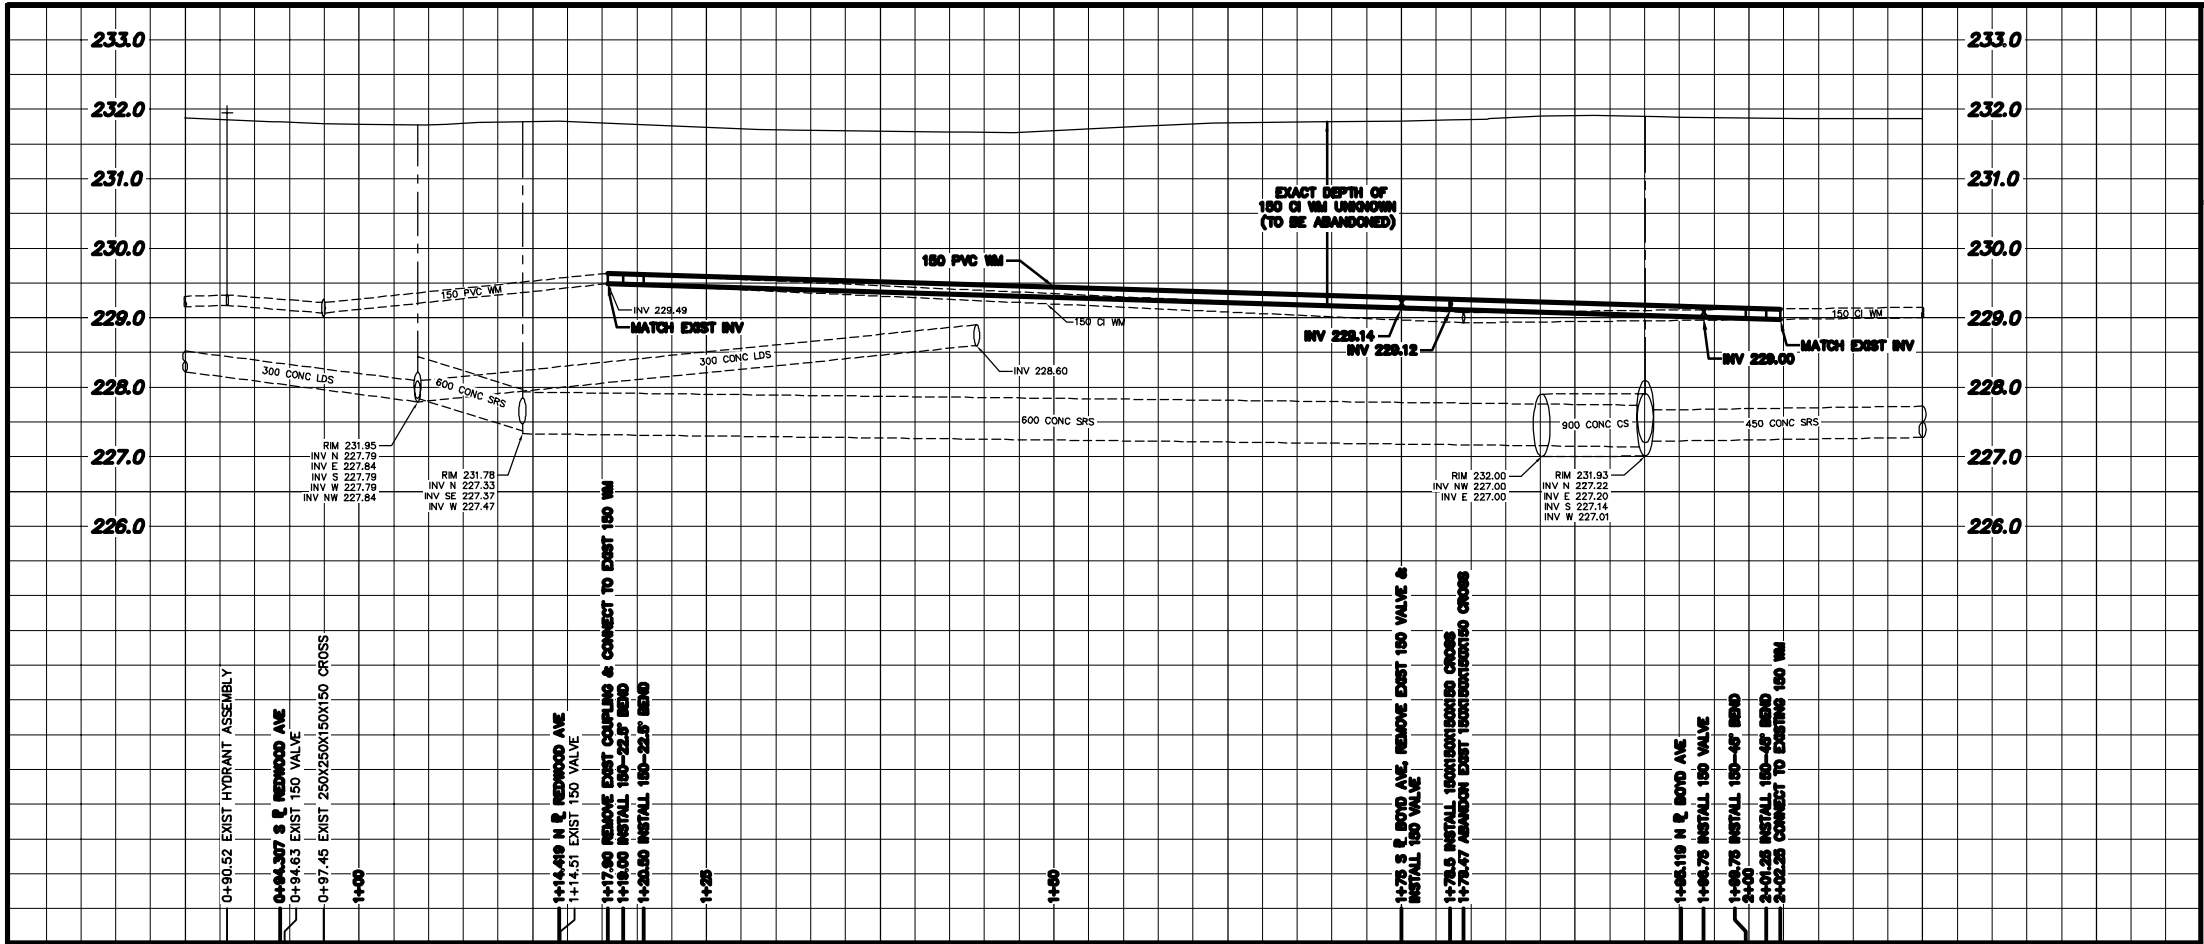

WATER SERVICE INFORMATION					
ADDRESS	SIZE (mm)	SIZE (mm)	SHORT & LONG MEASUREMENT	CORP. LOCATION	REMARKS
918 REDWOOD AVE	12	12	3.25 WEL HSE	OPP S/C	-
RESIDENTIAL	LEAD	LEAD	6.10 EEL ARTILLERY ST	-	-
921 REDWOOD AVE	20	20	1.01 WEL HSE	0.3 E OF S/C	-
RESIDENTIAL	COPPER	LEAD	7.20 EEL ARTILLERY ST	-	-
928 REDWOOD AVE	20	20	0.63 EWL HSE	0.6 W OF S/C	-
RESIDENTIAL	COPPER	COPPER	10.52 WML ARTILLERY ST	-	-
941 REDWOOD AVE	20	20	3.71 EWL HSE	0.4 E OF S/C	-
RESIDENTIAL	COPPER	COPPER	8.42 WML ARTILLERY ST	-	-
918 BOYD AVE	12	12	3.68 WEL HSE	0.9 E OF S/C	RENEWED TO R
RESIDENTIAL	LEAD	LEAD	6.09 EEL ARTILLERY ST	-	-
925 BOYD AVE	12	12	2.93 WEL HSE	1.0 E OF S/C	RENEWED TO R
RESIDENTIAL	LEAD	LEAD	6.97 EEL ARTILLERY ST	-	-
950 BOYD AVE	20	20	1.64 WEL HSE	OPP S/C	OUTSIDE LIMITS
RESIDENTIAL	LEAD	LEAD	7.07 WML ARTILLERY ST	-	-
965 BOYD AVE	25	25	0.84 EEL BLDG	3.9 W OF S/C	OUTSIDE LIMITS
RESIDENTIAL	COPPER	COPPER	8.20 WML ARTILLERY ST	-	-


• SERVICES TO BE RENEWED TO R. ALL OTHERS TO BE RECONNECTED

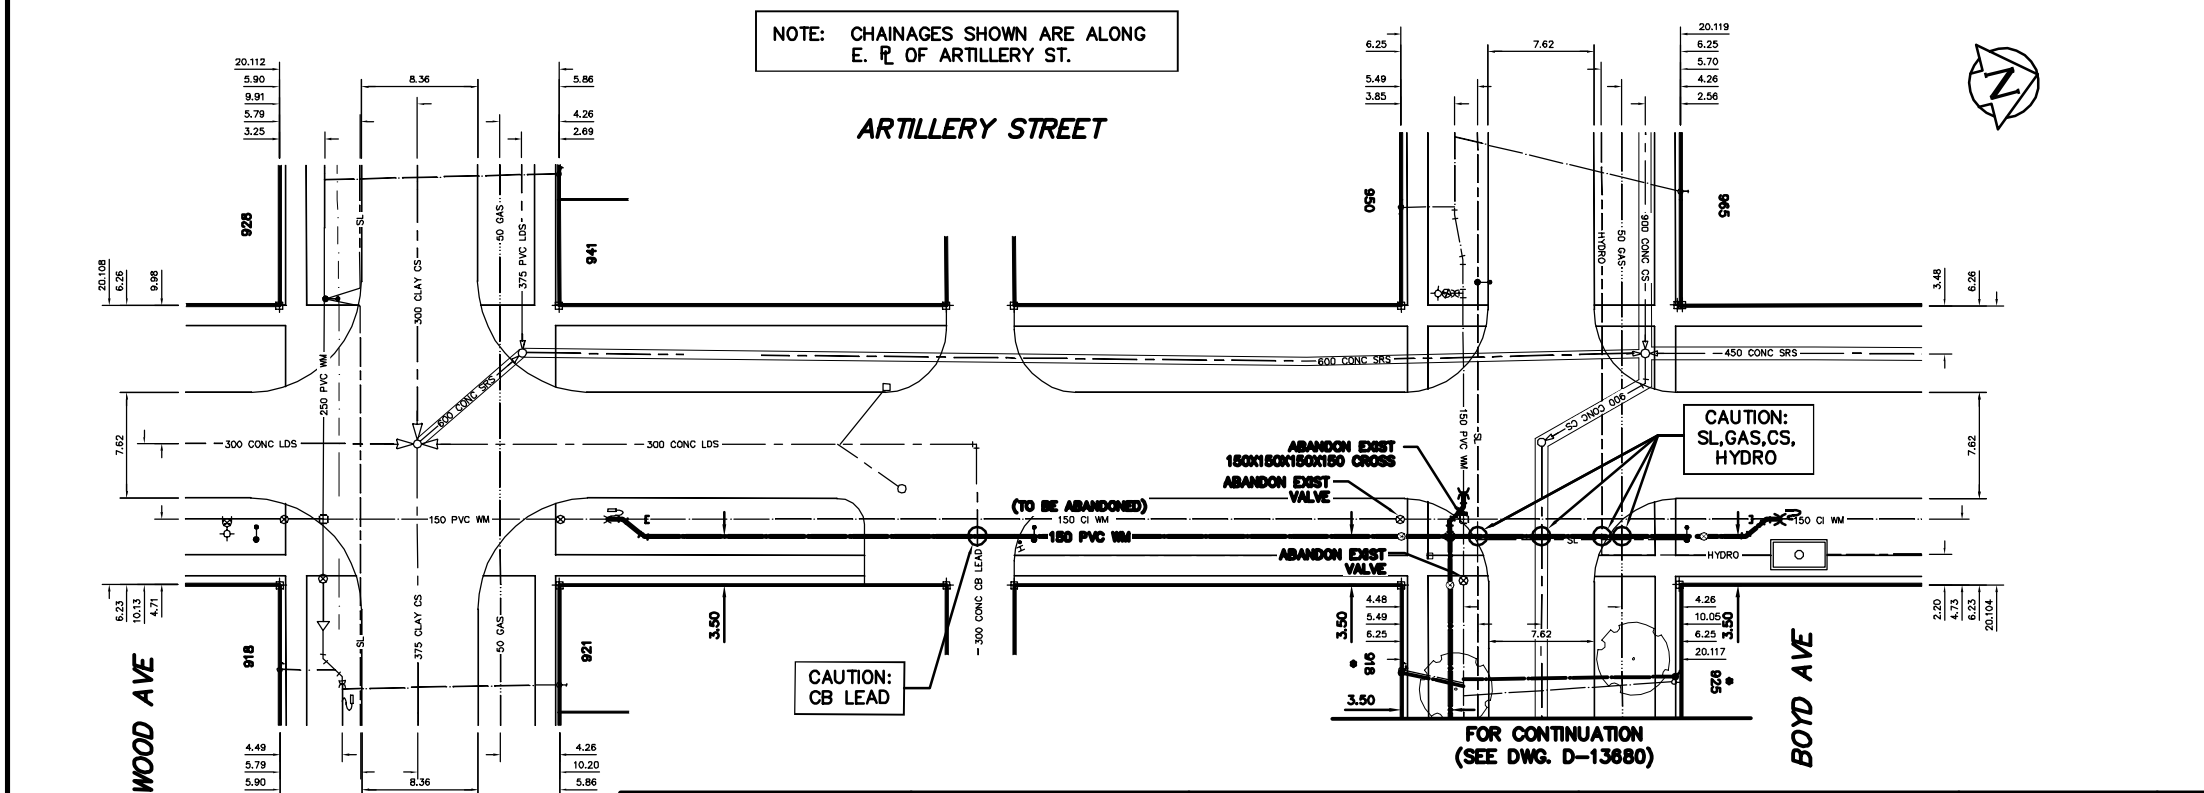

NOTE: CHAINAGES SHOWN ARE ALONG E. R. OF ARTILLERY ST.



NOTE: ALL VALVES TO BE INSTALLED COUNTERCLOCKWISE TO CLOSE

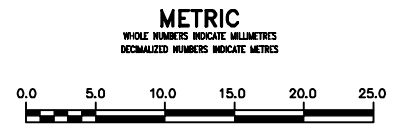

WARNING IF POWER EQUIPMENT OR EXPLOSIVES ARE TO BE USED FOR EXCAVATION ON THIS PROJECT THE CONTRACTOR MUST: 1) NOTIFY THE GAS COMPANY OF THE PROPOSED LOCATION OF EXCAVATION. 2) TAKE PRECAUTION TO AVOID DAMAGE TO GAS COMPANY INSTALLATIONS. SEE PROVINCIAL REGULATION 210/072 FOR DETAILS	LOCATION APPROVED UNDERGROUND STRUCTURES SUPV. U/G STRUCTURES COMMITTEE DATE NOTE: LOCATION OF UNDERGROUND STRUCTURES AS SHOWN ARE BASED ON THE BEST INFORMATION AVAILABLE BUT NO GUARANTEE IS GIVEN THAT ALL EXISTING UTILITIES ARE SHOWN OR THAT THE GIVEN LOCATIONS ARE EXACT. CONFIRMATION OF EXISTENCE AND EXACT LOCATION OF ALL SERVICES MUST BE OBTAINED FROM THE INDIVIDUAL UTILITIES BEFORE PROCEEDING WITH CONSTRUCTION.	B.M. ELEV. CONSTRUCTION COMPLETION DATE: YYYY MM DD ND. REVISIONS DATE BY	ENGINEER'S SEAL ORIGINAL SIGNED BY S.R.J. COUNOYER 14-09-12 CONSULTANT DRAWING NUMBER DESIGNED BY TS CHECKED BY SC DRAWN BY SM APPROVED BY KZ SCALE: HORIZONTAL 1:250 VERTICAL 1:50 DATE 2014 09 12 PLOT DATE: 2014 09 12	THE CITY OF WINNIPEG WATER AND WASTE DEPARTMENT ENGINEERING DIVISION 2014 WATER RENEWALS ARTILLERY STREET REDWOOD AVENUE TO BOYD AVENUE SHEET 7 OF 7 CITY DRAWING NUMBER D-13683
---	--	--	--	---