
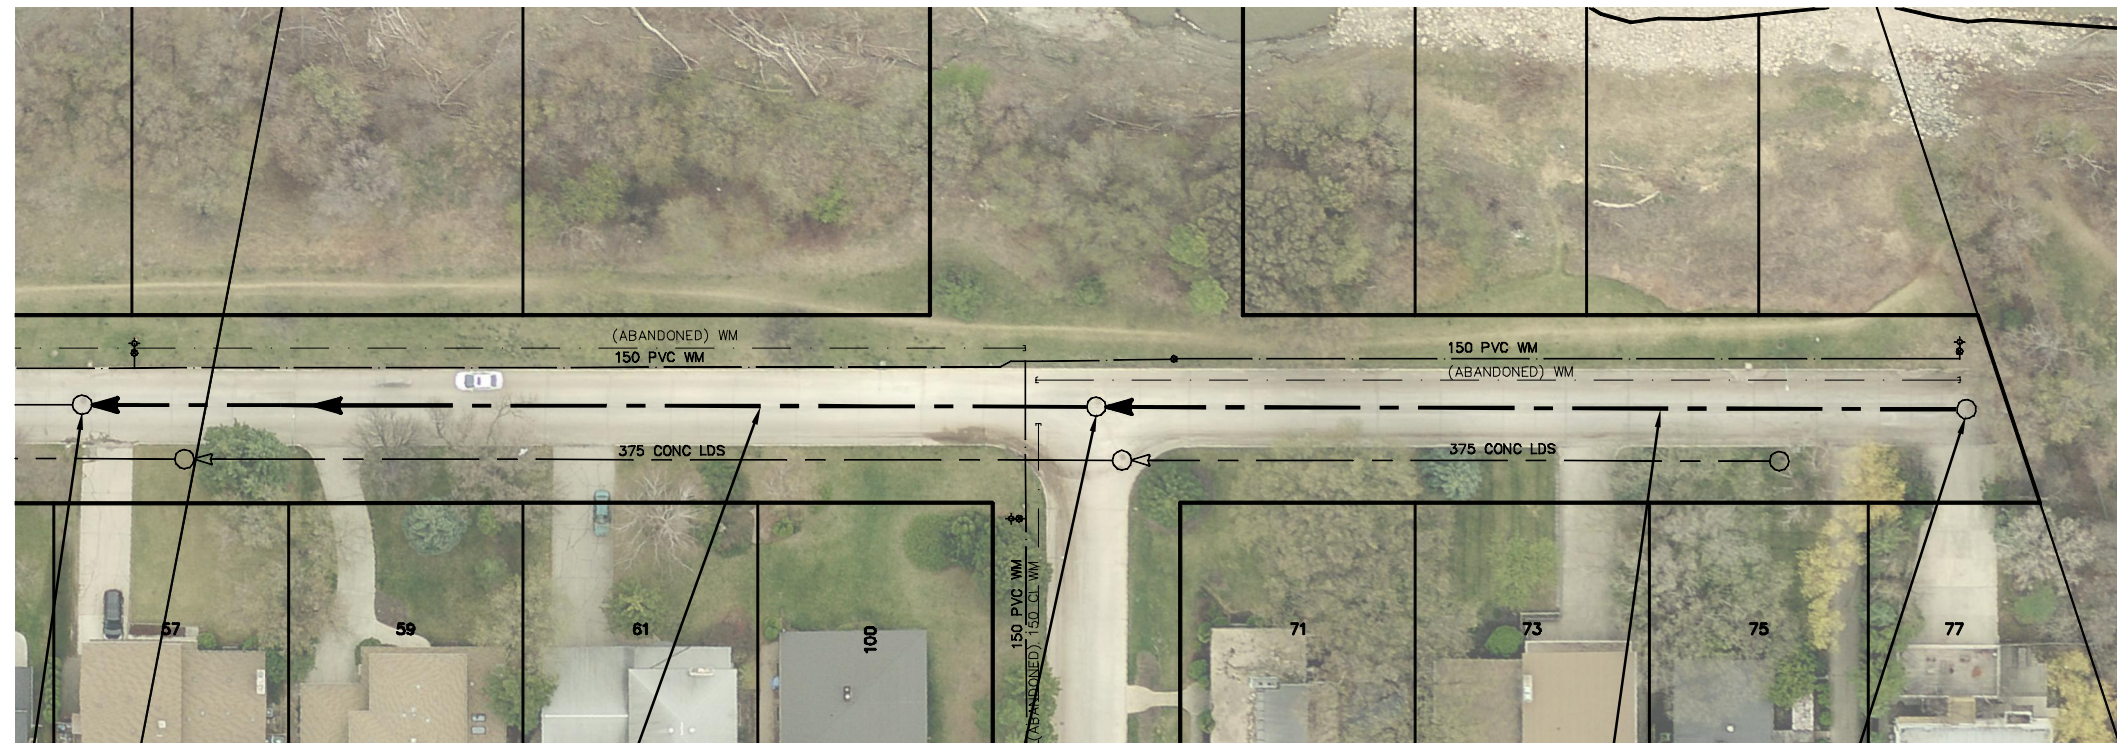


DARCY DRIVE

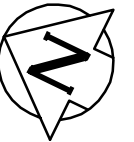

S-MH60014464
RIM 231.52
INV S 228.82
INV N 228.81

**98.60 OF 200 CONC WWS
TO BE LINED S-MA70003051
(FULLY DETERIORATED)**

S-MH60013902
RIM 232.02
INV S 228.90
INV N 229.23

AGASSIZ DR

**85.10 OF 200 CONC WWS
TO BE LINED S-MA60016157
(PARTIALLY DETERIORATED)**

S-MH60013911
RIM 231.71
INV N 229.47

SEWER JUNCTION INFORMATION FROM SEWER VIDEO INSPECTION
SEWER ID S-MA70003051

DISTANCE FROM MH ID S-MH60013902		
DISTANCE	DIAMETER	CLOCK
6.3	150	10
21.2	150	10
45.2	150	10
67.8	150	10
83.2	150	10

SEWER JUNCTION INFORMATION FROM SEWER VIDEO INSPECTION
SEWER ID S-MA60016157

DISTANCE FROM MH ID S-MH60013911		
DISTANCE	DIAMETER	CLOCK
6.1	150	10
25.9	150	10
46.2	150	10
68.5	150	10

WARNING

IF POWER EQUIPMENT OR EXPLOSIVES ARE TO BE USED FOR EXCAVATION ON THIS PROJECT THE CONTRACTOR MUST:

- 1) NOTIFY THE GAS COMPANY OF THE PROPOSED LOCATION OF EXCAVATION.
- 2) TAKE PRECAUTION TO AVOID DAMAGE TO GAS COMPANY INSTALLATIONS.

SEE PROVINCIAL REGULATION 210/72 FOR DETAILS

METRIC
WHOLE NUMBERS INDICATE MILLIMETRES
DECIMALIZED NUMBERS INDICATE METRES



LOCATION APPROVED
UNDERGROUND STRUCTURES

SUPV. U/G STRUCTURES COMMITTEE DATE

NOTE:

LOCATION OF UNDERGROUND STRUCTURES AS SHOWN ARE BASED ON THE BEST INFORMATION AVAILABLE BUT NO GUARANTEE IS GIVEN THAT ALL EXISTING UTILITIES ARE SHOWN OR THAT THE GIVEN LOCATIONS ARE EXACT. CONFIRMATION OF EXISTENCE AND EXACT LOCATION OF ALL SERVICES MUST BE OBTAINED FROM THE INDIVIDUAL UTILITIES BEFORE PROCEEDING WITH CONSTRUCTION.

B.M. ELEV.	
CONSTRUCTION COMPLETION DATE: YYYY MM DD	
NO.	REVISIONS
	DATE
	BY

DESIGNED BY	SC	CHECKED BY	SC
DRAWN BY	MA	APPROVED BY	KZ
SCALE:		RELEASED FOR CONSTRUCTION	
HORIZONTAL	1:750		
VERTICAL			
DATE	2014 10 08	DATE	

ENGINEER'S SEAL

**ORIGINAL
SIGNED BY
S.R.J.
COURNOYER
14-10-07**

CONSULTANT DRAWING NUMBER

BID OPPORTUNITY: 946-2014
CONTRACT NUMBER: 12



THE CITY OF WINNIPEG
WATER AND WASTE DEPARTMENT
ENGINEERING DIVISION

**2014 SEWER RENEWALS
BY CIPP LINING - CONTRACT 12
DARCY DRIVE
1ST MH N OF AGASSIZ DRIVE TO
1ST MH S OF AGISSIZ DRIVE**

SHEET 19 OF 66

CITY DRAWING NUMBER

10830

FILE PATH: R:\DRAWINGS\SEWER\2014 RENEWALS\CIPP'S\CONTRACT 12\Drawings\
FILE NAME: 10830.dwg