


RECONNECT EX. CB LEAD TO NEW 1050 LDS. INSTALL 10.43 OF 250 CB LEAD STARTING AT FUTURE NORTH LIMIT OF ST MATTHEWS AVE INV AT 1050 LDS WILL BE A FIELD FIT

"CAUTION - MTS. GAS"

- CONSTRUCTION NOTES:**
- LOCATION OF ALL SEWER AND WATER LINES TO BE CONFIRMED IN THE FIELD.
  - SEWER AND WATER SERVICES SHOWN ON DRAWINGS ARE APPROXIMATE ONLY.
  - INSTALL NEW SEWER AND CATCHBASIN LEADS BY TRENCHLESS METHODS, UNLESS NOTED OTHERWISE. CATCHBASIN LEAD RISERS TO BE TYPE 'B' (SD-015).

- GENERAL NOTES:**
- CHAINAGE IS ALONG NORTH LIMIT OF ST MATTHEWS AVE.
  - STATION 0+300 = WEST LIMIT OF KING EDWARD STREET.
  - SEE SPECIFICATIONS FOR DETAILED TEST HOLE INFORMATION.

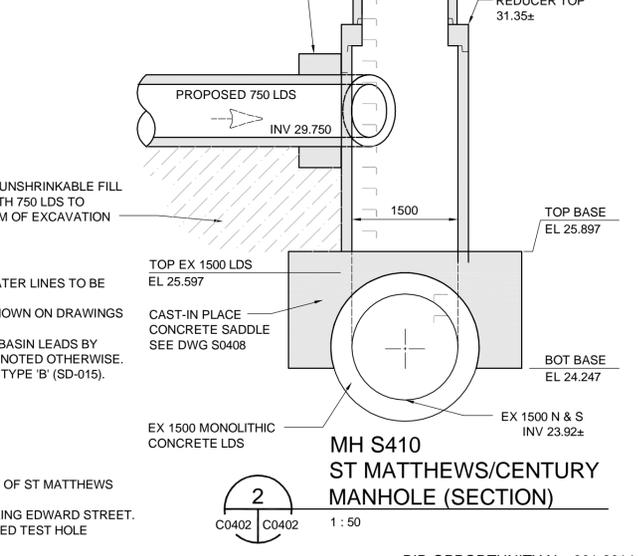

**WARNING**  
IF POWER EQUIPMENT OR EXPLOSIVES ARE TO BE USED FOR EXCAVATION ON THIS PROJECT THE CONTRACTOR MUST:  
1. NOTIFY THE GAS COMPANY OF THE PROPOSED LOCATION OF EXCAVATION.  
2. TAKE PRECAUTION TO AVOID DAMAGE TO GAS COMPANY INSTALLATIONS. SEE PROVINCIAL REGULATION 140/92 FOR DETAILS.

EXISTING	LEGEND-PLAN	PROPOSED	EXISTING	LEGEND-PLAN	PROPOSED	EXISTING	LEGEND-PLAN	PROPOSED
150 WM	WATERMAIN	150 WM	ANCHOR	ANCHOR	ANCHOR	B.M.	CITY OF WINNIPEG 38-022	
400 FM	FEEDERMAIN	400 FM	TREE	TREE	TREE	ELEV.	234.744m	
300 LDS	LAND DRAINAGE SEWER	300 LDS	LEGAL DIMENSION	LEGAL DIMENSION	LEGAL DIMENSION			
250 WWS	WASTEWATER SEWER	250 WWS	SURVEY BAR	SURVEY BAR	SURVEY BAR			
300 CS	COMBINED SEWER	300 CS	TRAFFIC SIGNAL	TRAFFIC SIGNAL	TRAFFIC SIGNAL			
200 FCM	FORCEMAIN	200 FCM	GAS	GAS	GAS			
	JUNCTIONS		HYDRO	HYDRO	HYDRO			
	HYDRANT		MTS	MTS	MTS			
	VALVE		SIDEWALK	SIDEWALK	SIDEWALK			
	REDUCER		CURB	CURB	CURB			
	LEGEND-PLAN							

**LOCATION APPROVED UNDERGROUND STRUCTURES**

SUPV. U/G STRUCTURES COMMITTEE DATE

**NOTE:**  
LOCATION OF UNDERGROUND STRUCTURES AS SHOWN ARE BASED ON THE BEST INFORMATION AVAILABLE. BUT NO GUARANTEE IS GIVEN THAT ALL EXISTING UTILITIES ARE SHOWN OR THAT THE GIVEN LOCATIONS ARE EXACT. CONFIRMATION OF EXISTENCE AND EXACT LOCATION OF ALL SERVICES MUST BE OBTAINED FROM THE INDIVIDUAL UTILITIES BEFORE PROCEEDING WITH CONSTRUCTION.

NO.	REVISIONS	DATE	BY
01	ISSUED FOR TENDER	14.10.16	KJM
00	ISSUED FOR APPROVAL	14.10.15	KJM



**TETRA TECH**

Certificate of Authorization  
TETRA TECH WEI Inc.  
No. 5313 Date: April 30, 2015

DESIGNED BY: GWC  
CHECKED BY: KJM  
DRAWN BY: NL  
APPROVED BY: GS

HOR. SCALE: 1:250  
VERTICAL: 1:50

RELEASED FOR CONSTRUCTION  
DATE 10-11-14

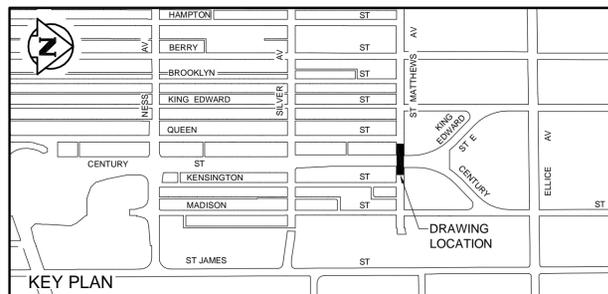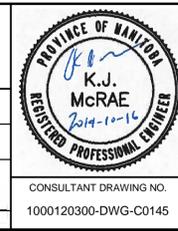

**THE CITY OF WINNIPEG**  
WATER AND WASTE DEPARTMENT

FERRY ROAD AND RIVERBEND COMBINED SEWER RELIEF WORKS  
CONTRACT 4  
ST MATTHEWS AVENUE  
7m EAST OF QUEEN STREET  
TO 42m EAST OF CENTURY STREET

CITY DRAWING NUMBER: LD-7375  
SHEET: 2 OF 9  
C0402