


- CONSTRUCTION NOTES:**
- LOCATION OF ALL SEWER AND WATER LINES TO BE CONFIRMED IN THE FIELD.
 - SEWER AND WATER SERVICES SHOWN ON DRAWINGS ARE APPROXIMATE ONLY.
 - INSTALL NEW SEWER AND CATCHBASIN LEADS BY TRENCHLESS METHODS, UNLESS NOTED OTHERWISE.
 - CATCHBASIN LEAD RISERS TO BE TYPE 'B' (SD-015).

- GENERAL NOTES:**
- QUEEN STREET**
- CHAINAGE IS ALONG WEST LIMIT OF QUEEN ST.
 - STATION 1+00 = SOUTH LIMIT OF ST MATTHEWS AVE.
- KENSINGTON STREET**
- CHAINAGE IS ALONG WEST LIMIT OF KENSINGTON ST.
 - STATION 2+00 = SOUTH LIMIT OF ST MATTHEWS AVE.
- SEE SPECIFICATIONS FOR DETAILED TEST HOLE INFORMATION.

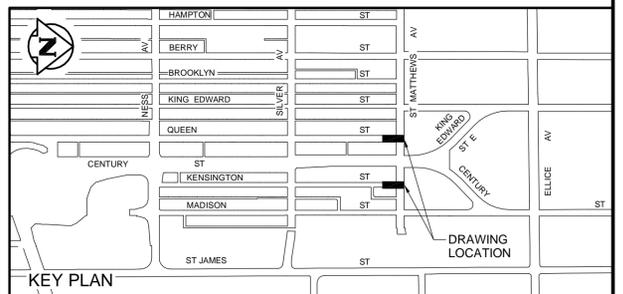

EXISTING	LEGEND-PLAN	PROPOSED	EXISTING	LEGEND-PLAN	PROPOSED	EXISTING	LEGEND-PLAN	PROPOSED
150 WM	WATERMAIN	150 WM	ANCHOR	ANCHOR	ANCHOR	15.240	LEGAL DIMENSION	LEGAL DIMENSION
400 FM	FEEDERMAIN	400 FM	TEE	TEE	TEE		SURVEY BAR	SURVEY BAR
300 LDS	LAND DRAINAGE SEWER	300 LDS	CURB STOP	CURB STOP	CURB STOP		TRAFFIC SIGNAL	TRAFFIC SIGNAL
250 WWS	WASTEWATER SEWER	250 WWS	PLUG	PLUG	PLUG		GAS	GAS
300 CS	COMBINED SEWER	300 CS	MANHOLE	MANHOLE	MANHOLE		HYDRO	HYDRO
200 FCM	FORCEMAIN	200 FCM	CATCHBASIN	CATCHBASIN	CATCHBASIN		MTS	MTS
	JUNCTIONS		CURB INLET	CURB INLET	CURB INLET		SIDEWALK	SIDEWALK
	HYDRANT		HYDRO POLE	HYDRO POLE	HYDRO POLE		CURB	CURB
	VALVE		LIGHT STANDARD	LIGHT STANDARD	LIGHT STANDARD			
	REDUCER							

LOCATION APPROVED UNDERGROUND STRUCTURES

SUPV. U/G STRUCTURES COMMITTEE DATE

NOTE:
LOCATION OF UNDERGROUND STRUCTURES AS SHOWN ARE BASED ON THE BEST INFORMATION AVAILABLE. BUT NO GUARANTEE IS GIVEN THAT THE GIVEN LOCATIONS ARE EXACT. CONFIRMATION OF EXISTENCE AND EXACT LOCATION OF ALL SERVICES MUST BE OBTAINED FROM THE INDIVIDUAL UTILITIES BEFORE PROCEEDING WITH CONSTRUCTION.

NO.	REVISIONS	DATE	BY
01	ISSUED FOR TENDER	14.10.16	KJM
00	ISSUED FOR APPROVAL	14.10.15	KJM

B.M. CITY OF WINNIPEG 38-022
ELEV. 234.744m

TETRA TECH

DESIGNED BY	CHECKED BY
GWC	KJM

DRAWN BY	APPROVED BY
NL	GS

HOR. SCALE: 1 : 250
VERTICAL: 1 : 50

RELEASED FOR CONSTRUCTION
DATE 10-11-14



THE CITY OF WINNIPEG
WATER AND WASTE DEPARTMENT

FERRY ROAD AND RIVERBEND
COMBINED SEWER RELIEF WORKS
CONTRACT 4
QUEEN STREET
ST MATTHEWS AVENUE TO 20m SOUTH
KENSINGTON STREET
ST MATTHEWS AVENUE TO 20m SOUTH

CITY DRAWING NUMBER
LD-7376
SHEET 4 OF 9
C0404