




- NOTES:
1. WORKING PLATFORM TO BE PROVIDED AT EL. 224.0m.
 2. GRADES WITHIN THE WORKING PLATFORM ARE EXPECTED TO BE RETURNED TO PRE-EXISTING CONDITIONS.

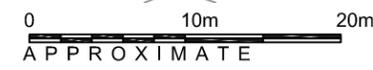


CROSS SECTION A-A

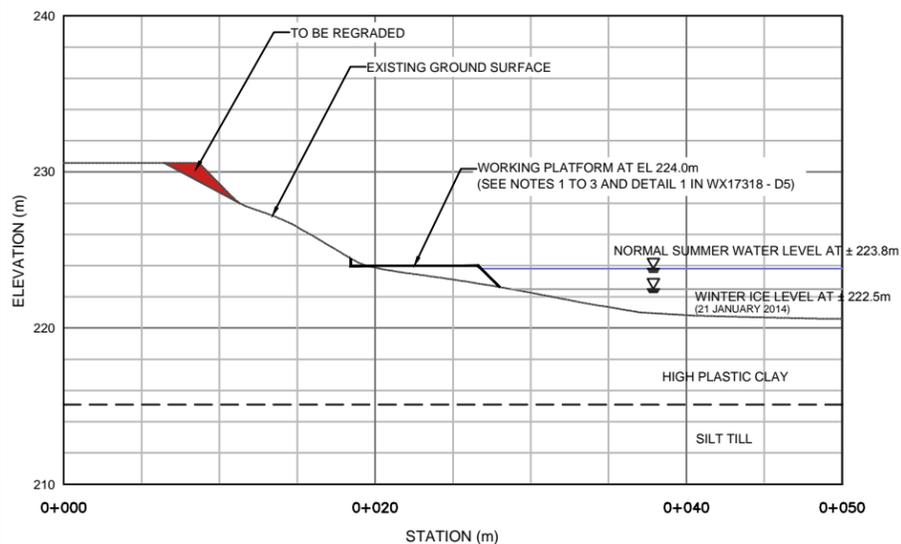

CROSS SECTION B-B

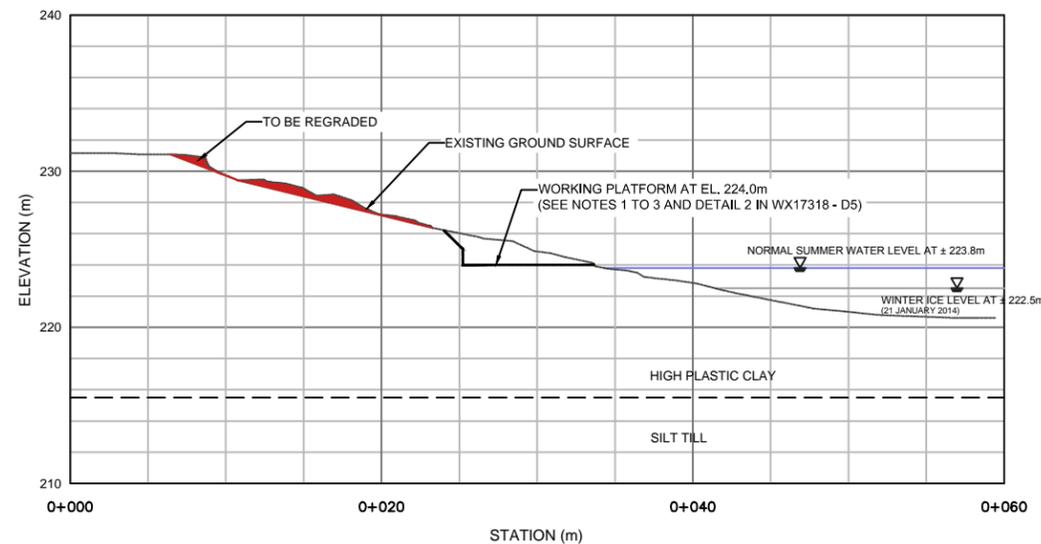

CROSS SECTION C-C

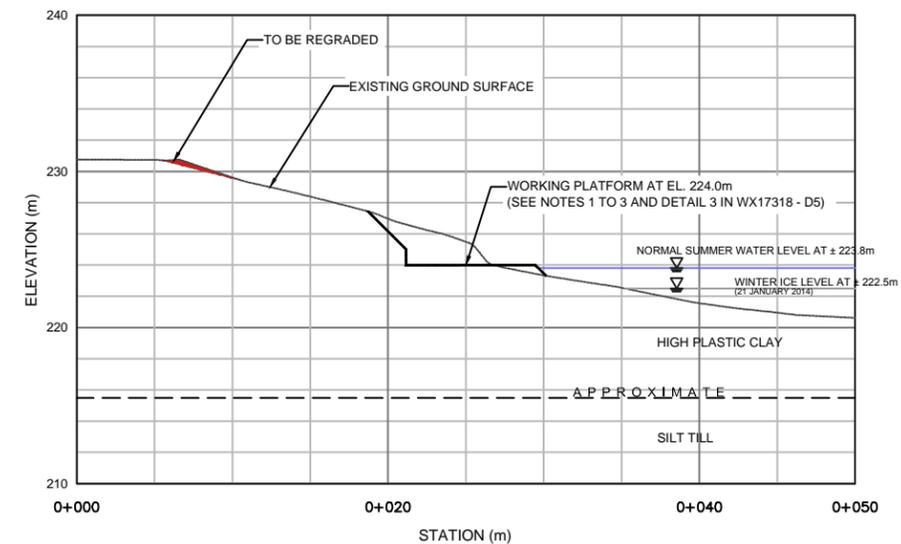

- LEGEND:
- PROPERTY LINE
 - - - TOP OF BANK
 - ⊕ TEST HOLE
 - █ CUT TO GRADE

No.	REVISIONS:	DATE:	BY:
A	ISSUED FOR INTERNAL REVIEW	08 NOV.2015	GC
B	ISSUED FOR CLIENT REVIEW	20 NOV.2015	GC
C	ISSUED FOR CONSTRUCTION	03 DEC.2015	GC

CITY OF WINNIPEG

Amec Foster Wheeler
Environment & Infrastructure
440 DOVERCOURT DRIVE
WINNIPEG, MANITOBA R3Y 1N4
PHONE: 204.488.2997 FAX: 204.489.8261

PROFESSIONAL ENGINEER
3/12/2015
G.A. CIRO
Member
0284

DRAWN BY:	MD
DESIGNED BY:	G.CIRO
CHECKED BY:	B. WIEBE
DATUM:	NAD 83
PROJECTION:	UTM Zone 14 U

GUAY PARK RIVERBANK STABILIZATION

SITE ACCESS, WORKING PLATFORM PLAN AND CROSS SECTIONS

DATE: DECEMBER 2015
PROJECT No.: WX17318
SCALE: AS SHOWN
DRAWING No.: WX17318 - D2

P:\JOBS\17300\17310\17318 GUAY PARK RIVERBANK\DRAWINGS\WX17318_CAISONS AND RIPRAP.DWG