
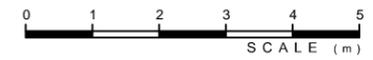


P:\JOBS\17300\17310\17318 GUAY PARK RIVERBANK DRAWINGS\WX17318\_CAISSONS AND RIPRAP.DWG

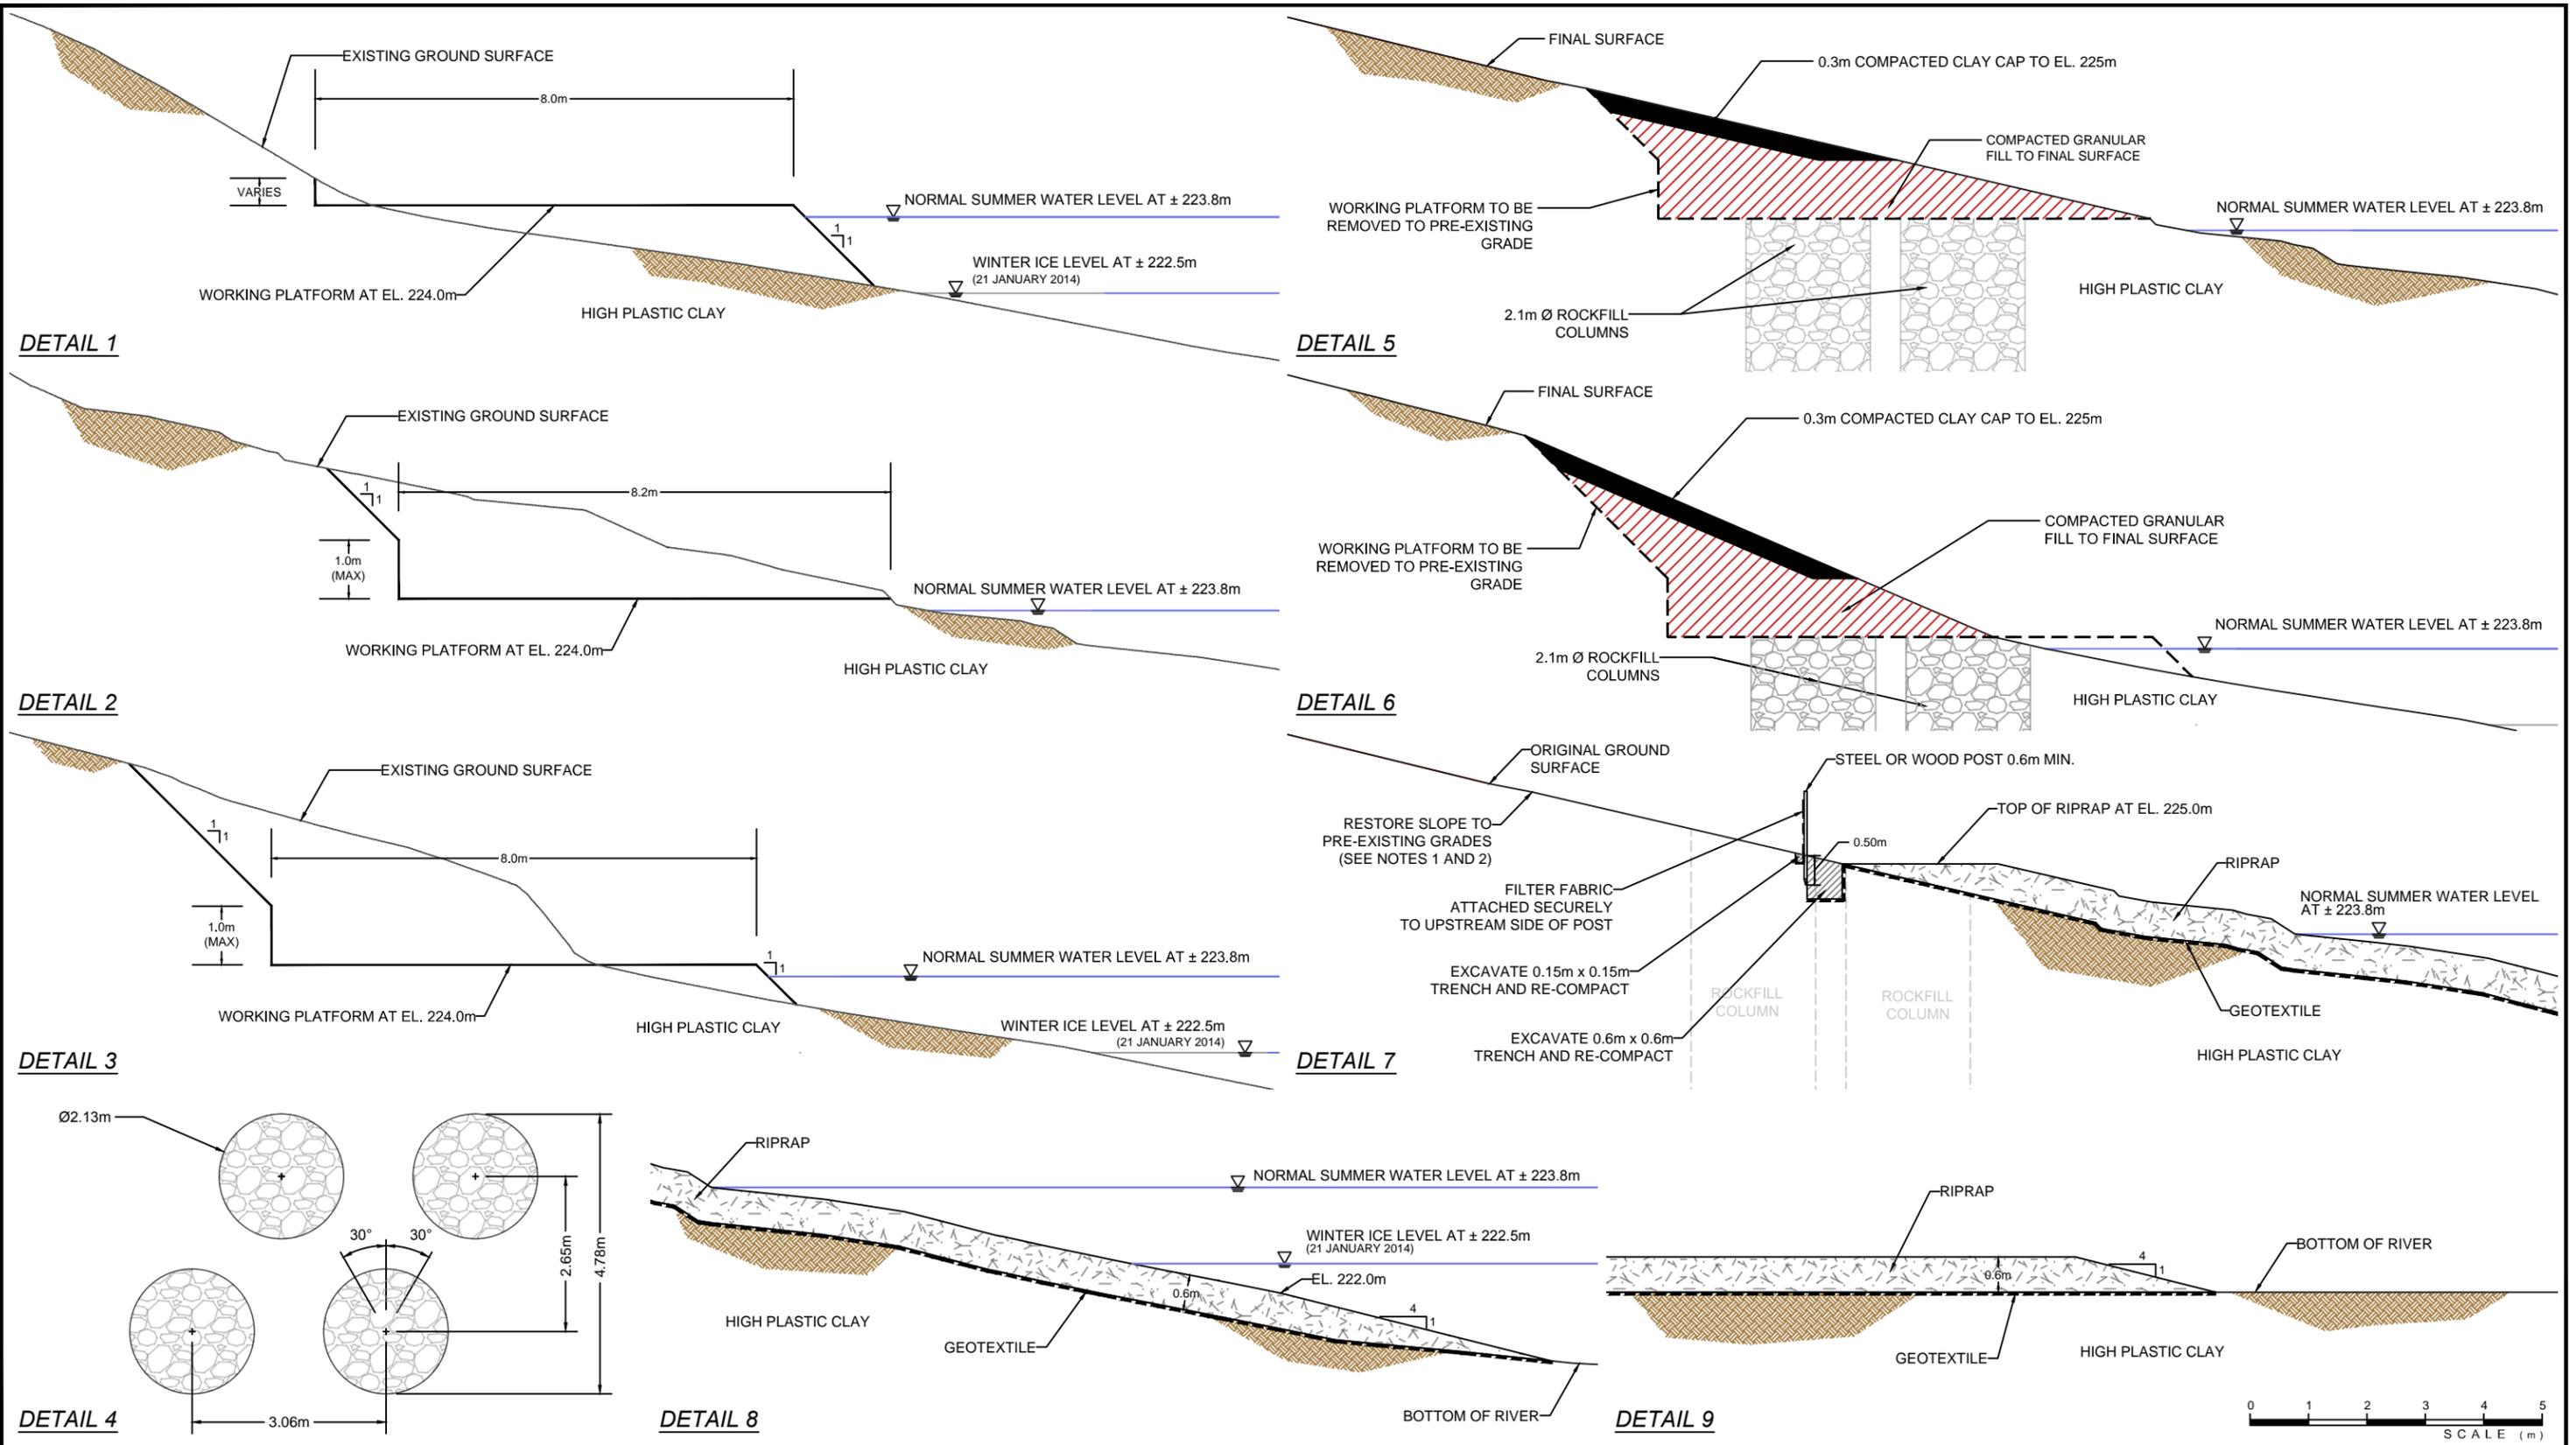

**LEGEND:**

No.	REVISIONS:	DATE:	BY:
A	ISSUED FOR INTERNAL REVIEW	8 NOV.2015	GC
B	ISSUED FOR CLIENT REVIEW	20 NOV.2015	GC
C	ISSUED FOR CONSTRUCTION	03 DEC.2015	GC
---	---	---	---
---	---	---	---
---	---	---	---
---	---	---	---
---	---	---	---
---	---	---	---
---	---	---	---

<b>CITY OF WINNIPEG</b>	
<b>Amec Foster Wheeler</b> Environment & Infrastructure 440 DOVERCOURT DRIVE WINNIPEG, MANITOBA R3Y 1N4 PHONE: 204.488.2997 FAX:204.489.8261	

PROVINCE OF MANITOBA  
 3/12/2015  
**G.A. CIRO**  
 Member  
 0284

DRAWN BY:	MD
DESIGNED BY:	G.CIRO
CHECKED BY:	B. WIEBE
DATUM:	NAD 83
PROJECTION:	UTM Zone 14 U

**GUAY PARK RIVERBANK STABILIZATION**

**CONSTRUCTION DETAILS**

DATE:	DECEMBER 2015
PROJECT No.:	WX17318
SCALE:	AS SHOWN
DRAWING No.:	WX17318 - D5