



1 WOOD FENCE SECTION
Scale 1:20
A6.1


2 FENCE POST DETAIL
Scale 1:10
A6.1

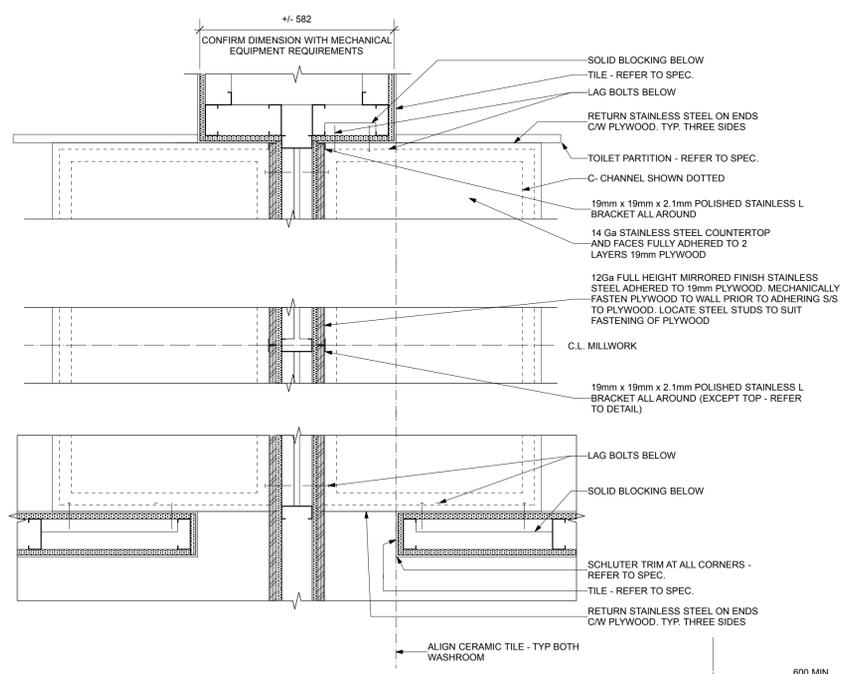


5 PLAN DETAIL
Scale 1:10
A6.1

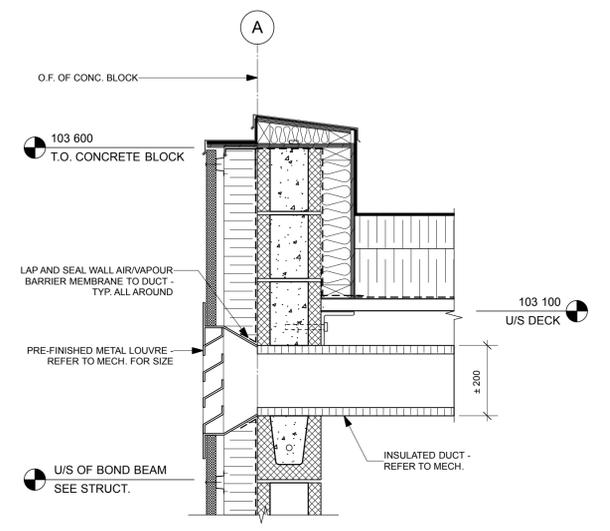


9 TYPICAL WALL LOUVRE DETAIL
Scale 1:10
A6.1

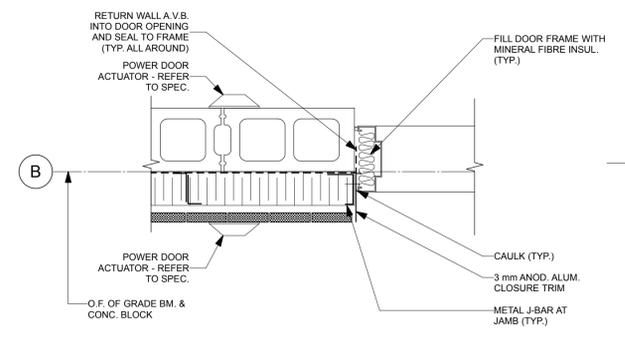


4 WASHROOM DOOR JAMB PLAN DETAIL
Scale 1:10
A6.1

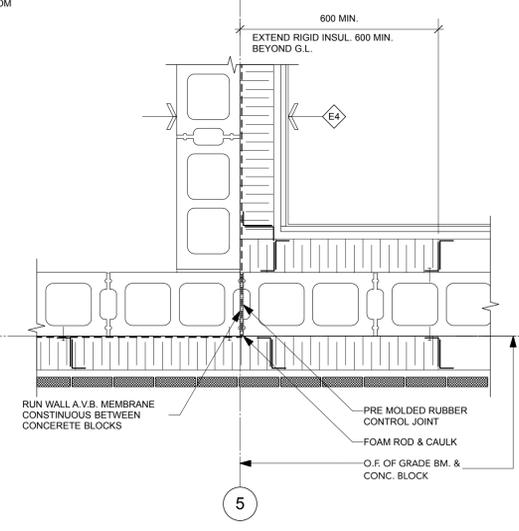


6 PLAN DETAIL
Scale 1:10
A6.1

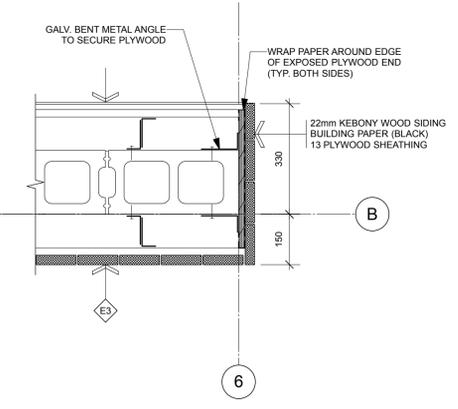


7 PLAN DETAIL
Scale 1:10
A6.1

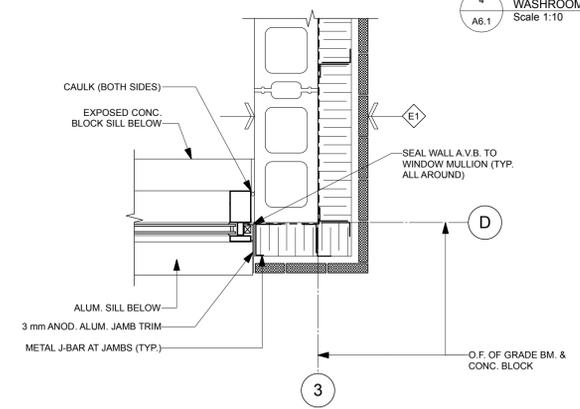

3 WINDOW JAMB PLAN DETAIL
Scale 1:10
A6.1

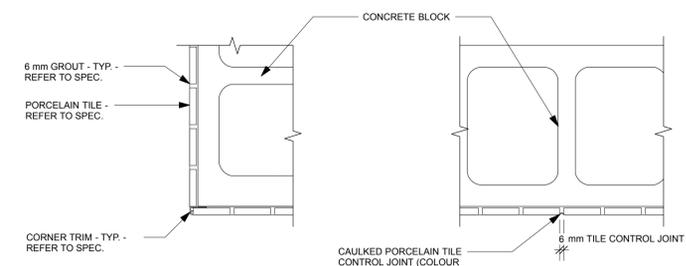

8 PLAN DETAIL
Scale 1:5
A6.1

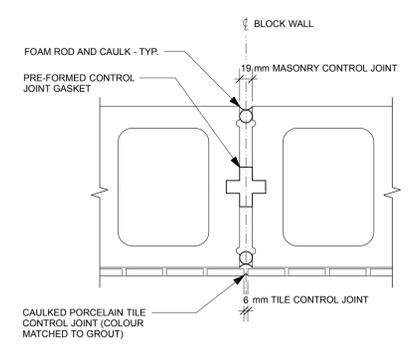

No.	DATE	REVISION / ISSUANCE
5	YY.MM.DD	-
4	YY.MM.DD	-
3	YY.MM.DD	-
2	YY.MM.DD	-
1	16.02.17	ISSUED FOR CONSTRUCTION



x | architecture inc.
130 Fort Street, Suite 103 Winnipeg, Manitoba R3C 1C7 204 318 2010
Engineer

Project: BID OPPORTUNITY 1008 - 2015
**TRANSCONA CENTENNIAL POOL
PHASE 1B - NEW OUTDOOR POOL BLDG
1101 WABASHA STREET**

Sheet Title: **PLAN DETAILS**

Project No. 1426
Date: FEB. 17, 2016

Sheet: **A6.1**