




1
A5.2
01 MPR EAST - DEMOLITION
SCALE: 1/4" = 1'-0"

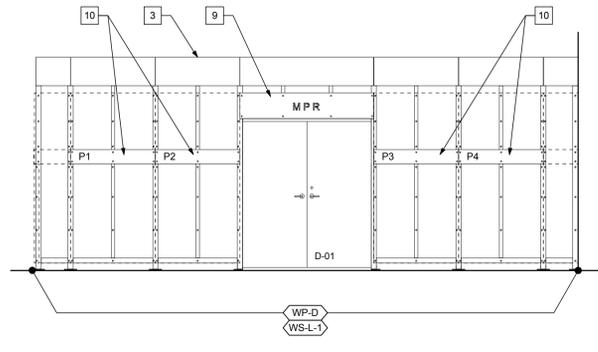


2
A5.2
01 MPR NORTH - DEMOLITION
SCALE: 1/4" = 1'-0"

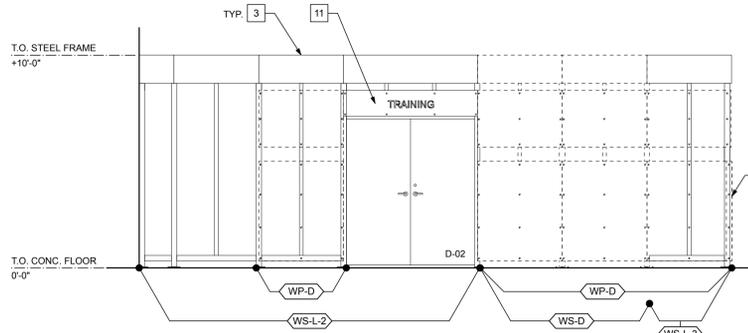


3
A5.2
02 TRAINING SOUTH - DEMOLITION
SCALE: 1/4" = 1'-0"

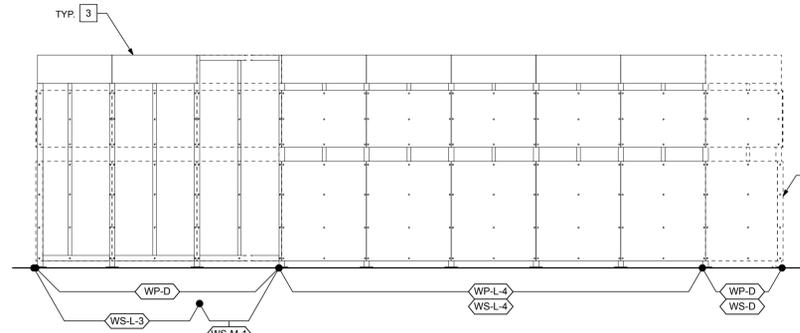


4
A5.2
02 TRAINING EAST - DEMOLITION
SCALE: 1/4" = 1'-0"

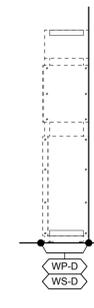


5
A5.2
02 TRAINING NORTH - DEMOLITION
SCALE: 1/4" = 1'-0"

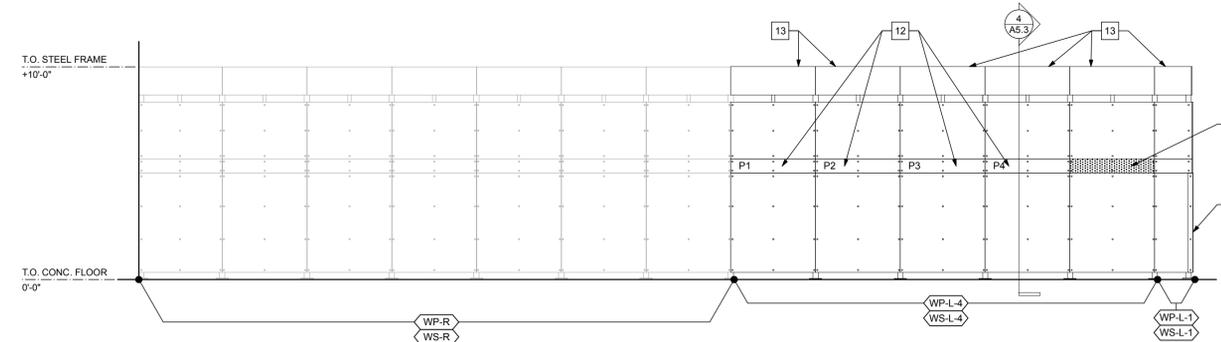


6
A5.2
01 TRAINING EAST - NEW
SCALE: 1/4" = 1'-0"

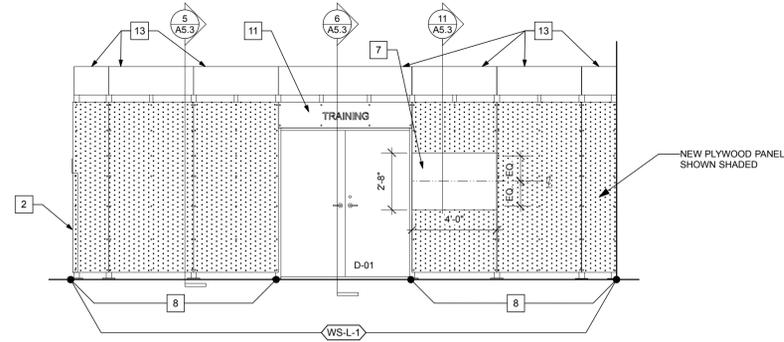


7
A5.2
01 TRAINING NORTH - NEW
SCALE: 1/4" = 1'-0"

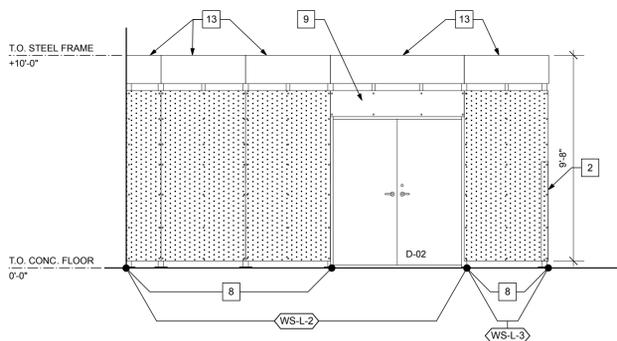


8
A5.2
02 STORAGE SOUTH - NEW
SCALE: 1/4" = 1'-0"

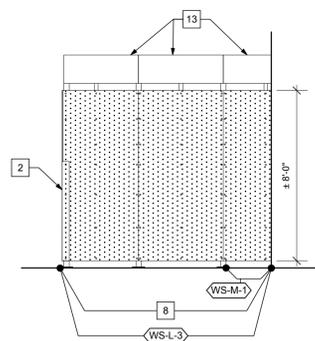


9
A5.2
02 STORAGE SOUTH - NEW
SCALE: 1/4" = 1'-0"

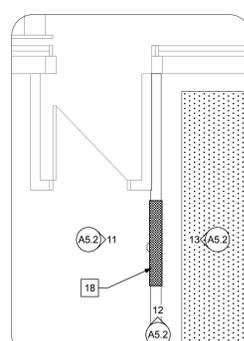


10
A5.2
03 LOBBY/STRETCHING SOUTH
SCALE: 1/4" = 1'-0"

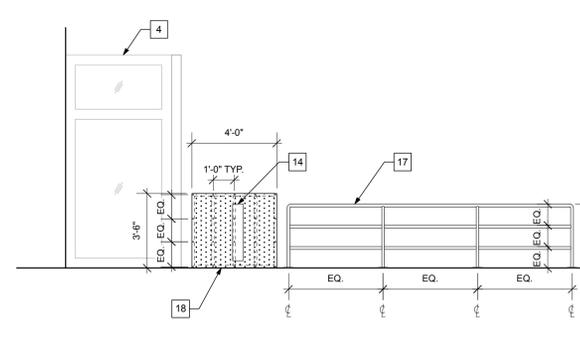

11
A5.2
03 LOBBY/STRETCHING SOUTH
SCALE: 1/4" = 1'-0"

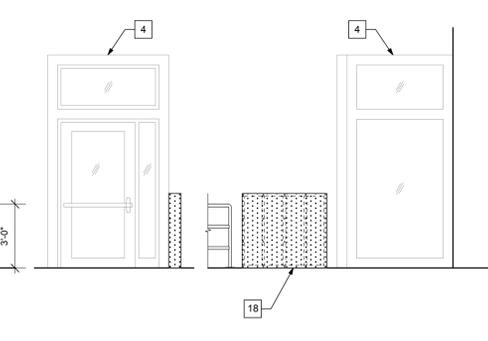

12
A5.2
03 LOBBY/STRETCHING EAST
SCALE: 1/4" = 1'-0"

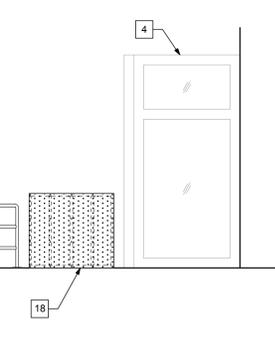

13
A5.2
03 LOBBY/STRETCHING NORTH
SCALE: 1/4" = 1'-0"

NOTE:

1. REFER TO ELEVATIONS FOR THE FASTENING LAYOUT FOR THE NEW PLYWOOD PANEL WALLS. HEIGHTS OF FASTENERS TO MATCH EXISTING AS INDICATED IN DRAWINGS.

ELEVATION KEYNOTES

- 1 REMOVE STAINLESS STEEL CORNER GUARD AND SALVAGE PER RE-USE.
- 2 RE-INSTALLED STAINLESS STEEL CORNER GUARD
- 3 WALL STRUCTURE TO BE REMOVED AND RELOCATED. DEMOLISH RESIN PANELS AND REPLACE WITH NEW PLYWOOD PANELS. SALVAGE INDICATED RESIN PANELS AS NOTED TO BE RELOCATED. UPPER STAINLESS STEEL PANELS TO REMAIN.
- 4 EXISTING VESTIBULE TO REMAIN
- 5 NOT USED
- 6 NEW RESIN PANEL TO BE CUT FROM EXCESS PANELS IN GOOD CONDITION
- 7 ADHERE ALTRO WHITEROCK WHITEBOARD ON EXTERIOR SIDE WHERE SHOWN IN ELEVATION. REFER TO SPEC. FASTENER LOCATION TO MATCH EXISTING HOLES IN STRUCTURE.
- 8 NEW 1/2" GOOD BOTH SIDES PREFINISHED (CLEAR FINISH) BIRCH PLYWOOD PANEL. CUT PANEL TO SUIT SIZE.
- 9 RELOCATE STAINLESS STEEL PANEL CW SIGNAGE ABOVE DOOR D-01 TO D-02. REMOVE 'MPR' LETTERING AND MAKE GOOD.
- 10 REMOVE AND RELOCATE RESIN PANELS INDICATED.
- 11 RELOCATE STAINLESS STEEL PANEL CW SIGNAGE ABOVE DOOR D-02 TO D-01.
- 12 REINSTALL RESIN PANEL. DETAIL TO MATCH ADJACENT PANEL. REFER TO 8/A5.3
- 13 REINSTALLED STAINLESS STEEL PANEL. DETAIL TO MATCH EXISTING. REFER TO 7/A5.3
- 14 EXISTING POWER DOOR OPERATOR TO REMAIN. RE-ASSEMBLE AS REQUIRED FROM DEMOLITION.
- 15 DEMOLISH STAINLESS STEEL CORNER GUARD
- 16 NOT USED
- 17 NEW 1 1/2" STAINLESS STEEL PIPE HANDRAIL. SECURE INTO EXISTING CONCRETE FLOOR AND CERAMIC TILE FINISH - REFER TO DETAILS ON A2.1 FOR SIMILAR DETAILS.
- 18 NEW WALL - REFER TO 2/A5.1 FOR WALL CONSTRUCTION

LEGEND

- WS-R - WALL STRUCTURE TO REMAIN
- WS-D - WALL STRUCTURE TO BE DEMOLISHED
- WS-L - WALL STRUCTURE TO BE RELOCATED
- WS-M - WALL STRUCTURE TO BE RELOCATED AND MODIFIED
- WP-R - WALL PANEL TO REMAIN
- WP-D - WALL PANEL TO BE DEMOLISHED
- WP-L - WALL PANEL TO BE RELOCATED

5	YY.MM.DD	-
4	YY.MM.DD	-
3	YY.MM.DD	-
2	YY.MM.DD	-
1	16.02.29	ISSUED FOR CONSTRUCTION
No.	DATE	REVISION / ISSUANCE



1x1 architecture inc.
130 Fort Street, Suite 103 Winnipeg, Manitoba R3C 1C7 204 318 2010

Project: BID OPPORTUNITY 1034 - 2015
PAN AM POOL
INTERIOR RENOVATIONS
25 POSEIDON BAY

Sheet Title: ZONE 5:
ELEVATIONS
DRYLAND TRAINING

Project No.: 1506
Date: FEB. 29, 2016

A5.2