



PLAN  
1:50

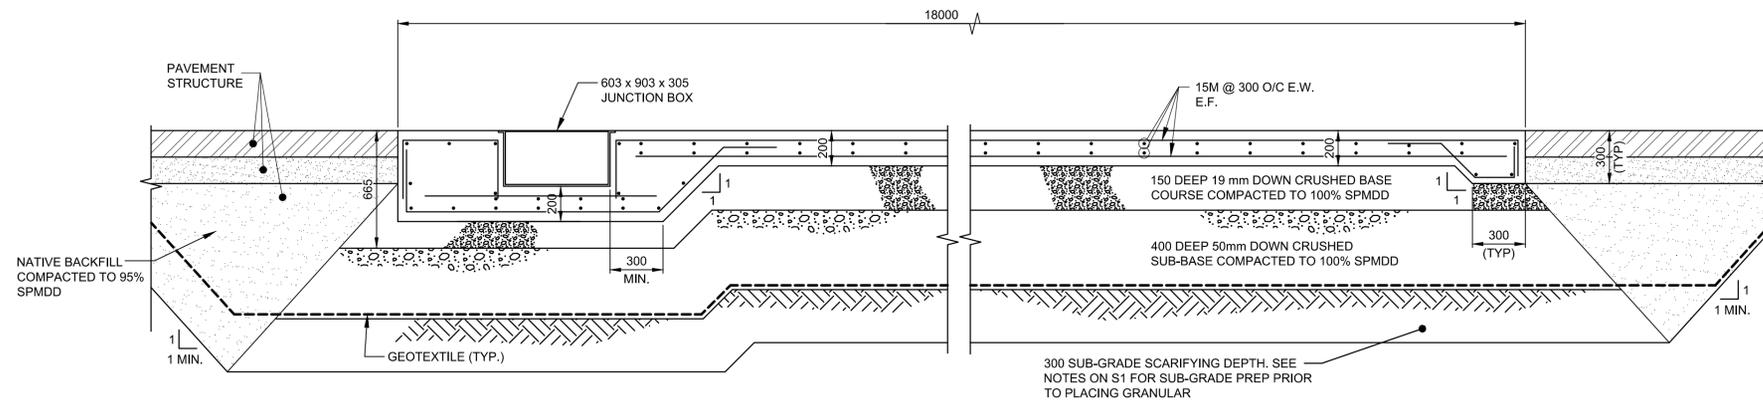

1 SECTION  
S13 1:20

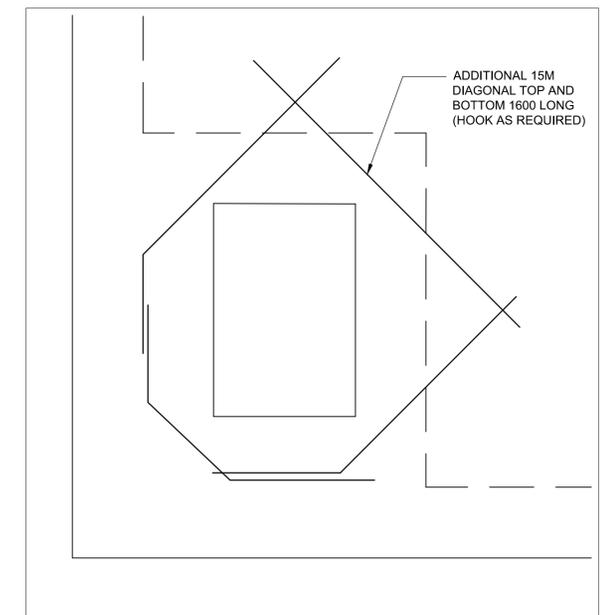

2 DETAIL  
S13 1:15

METRIC


WHOLE NUMBERS INDICATE MILLIMETRES  
DECIMALIZED NUMBERS INDICATE METRES

C:\projects\winnipeg\working\_directory\active\4046\1024576A\138224-09-STRUCT-CON-PACIFIC.dwg



B.M. ELEV.	DESIGNED BY	WH		
	DRAWN BY	PDR		
	CHECKED BY	NR		
	APPROVED BY	ARR		
	HOR. SCALE	AS NOTED		
	VERTICAL			
2	ISSUED FOR ADDENDUM # 1	16/03/14 ARR		
1	ISSUED FOR TENDER	16/03/04 ARR		
NO.	REVISIONS	DATE	BY	DATE

RELEASED FOR CONSTRUCTION	DATE
---------------------------	------

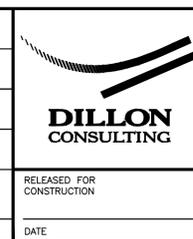

ENGINEER'S SEAL  
 PROVINCE OF MANITOBA  
 ORIGINAL STAMPED BY  
 RATTANAWANCHAROEN  
 MARCH 4/15  
 Member  
 23609  
 REGISTERED PROFESSIONAL ENGINEER  
 CONSULTANT PROJECT NUMBER  
 13-8224

**THE CITY OF WINNIPEG**  
 PUBLIC WORKS DEPARTMENT  
 Winnipeg

4R WINNIPEG DEPOT  
 PACIFIC AVENUE

**CARDBOARD DISPOSAL SLAB  
 PLAN AND DETAILS**

CITY DRAWING NUMBER  
 1-0851A-S0013-001  
 SHEET 21 OF 43  
 CONSULTANT DRAWING NUMBER  
 S-13