



PLAN
1:50

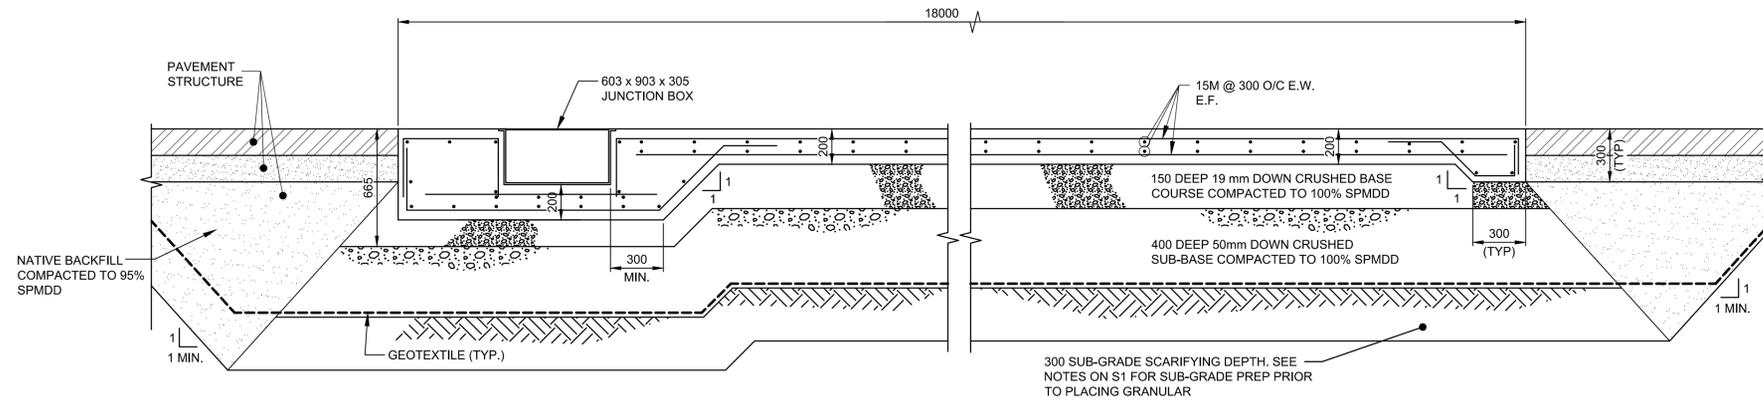

1 SECTION
S13 1:20

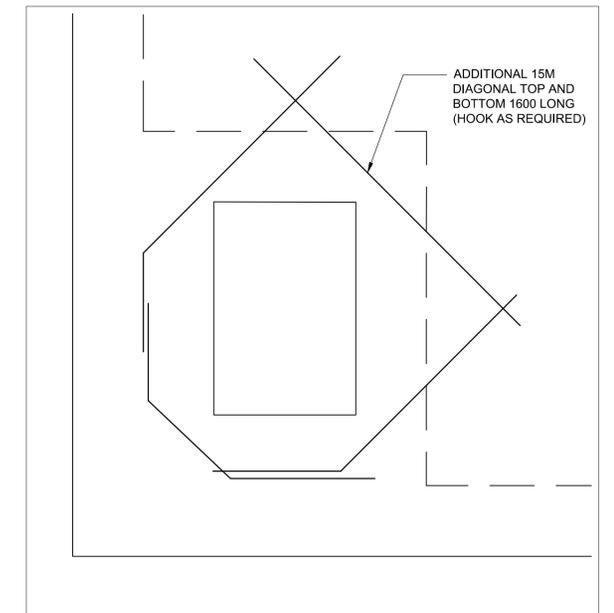

2 DETAIL
S13 1:15

METRIC

WHOLE NUMBERS INDICATE MILLIMETRES
DECIMALIZED NUMBERS INDICATE METRES

C:\projects\winnipeg_working_directory\active\4bake\0024576A\138224-09-STRUCT-COIN-PACIFIC.dwg



B.M. ELEV.	DESIGNED BY	WH
	DRAWN BY	PDR
	CHECKED BY	NR
	APPROVED BY	ARR
	HOR. SCALE	AS NOTED
	VERTICAL	
1 ISSUED FOR TENDER	16/03/04	ARR
NO. REVISIONS	DATE	BY

RELEASED FOR CONSTRUCTION	DATE
---------------------------	------



ENGINEER'S SEAL	CONSULTANT PROJECT NUMBER
	13-8224

THE CITY OF WINNIPEG PUBLIC WORKS DEPARTMENT	
4R WINNIPEG DEPOT PACIFIC AVENUE	CITY DRAWING NUMBER 1-0851A-S0013-001
CARDBOARD DISPOSAL SLAB PLAN AND DETAILS	SHEET 21 OF 43
	CONSULTANT DRAWING NUMBER S-13