



Shade Canopy Area Detail

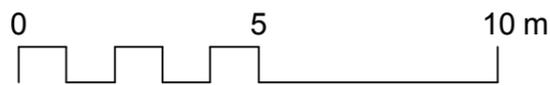


* all dimensions in meters unless otherwise noted.

Plant List					
ID	Common Name	Botanical Name	Qty	Size	Remarks
PERENNIALS					
kf	Karl Foerster Grass	<i>Calamagrostis x acutiflora 'Karl Foerster'</i>	7	1 gal	46 cm o.c.
rd	Ruby Stella Daylily	<i>Heemerocallis 'Ruby Stella'</i>	11	1 gal	46 cm o.c.
sd	Stella D'oro Daylily	<i>Heemerocallis 'Stella D'oro'</i>	16	1 gal	30 cm o.c.
vs	Voodoo Stonecrop	<i>Sedum spurium "Voodoo"</i>	6	11 cm pot	30 cm o.c.

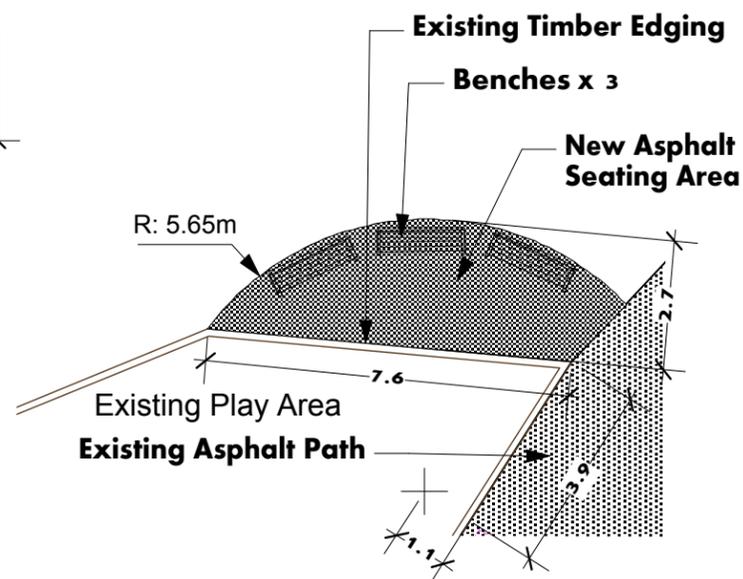

Seating Area Detail

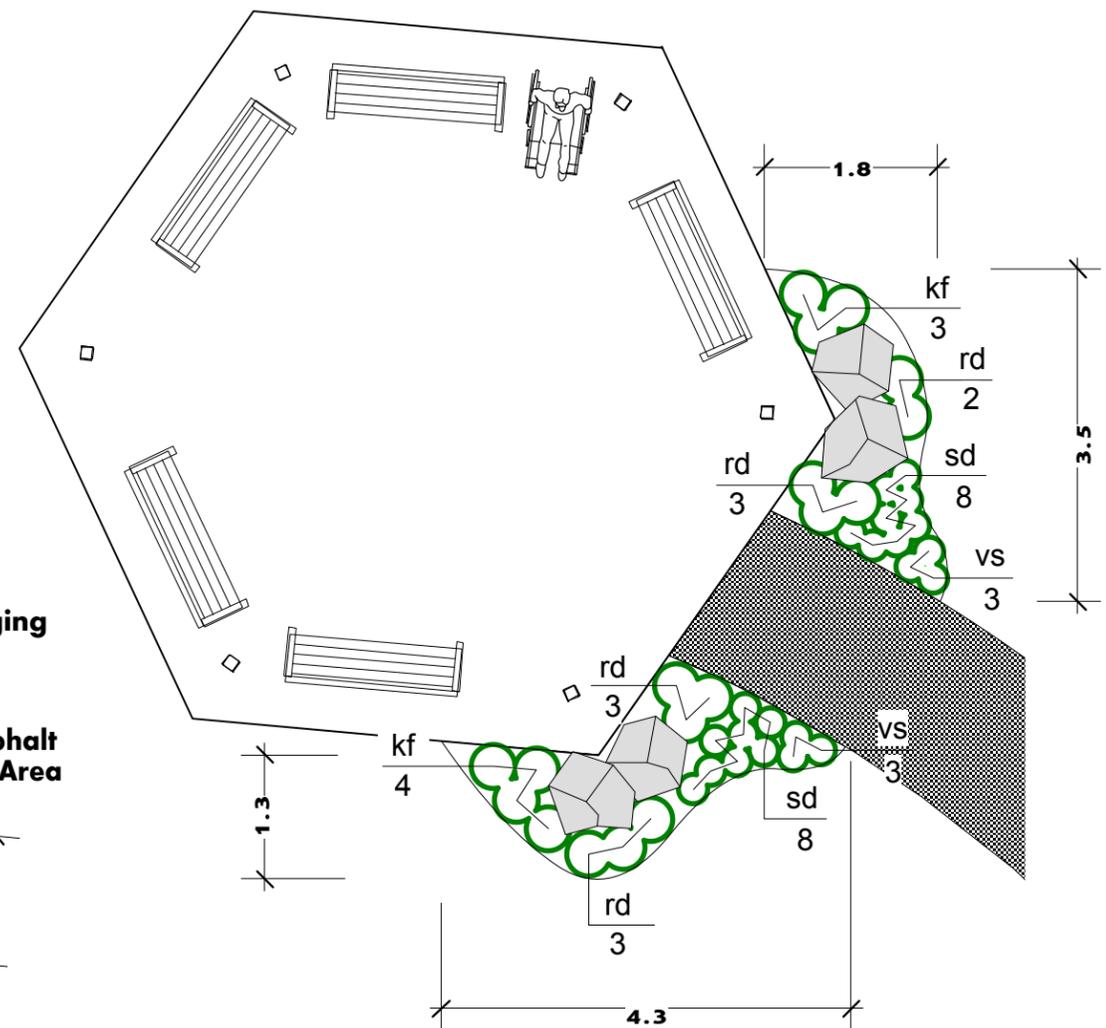

Planting Plan

CONTRACTOR TO CONFIRM ALL DIMENSIONS AND REPORT ANY DISCREPANCIES TO CONTRACT ADMINISTRATOR PRIOR TO CONSTRUCTION. LOCATION OF UNDERGROUND STRUCTURES AS SHOWN ARE BASED ON THE BEST INFORMATION AVAILABLE BUT NO GUARANTEE IS GIVEN THAT ALL EXISTING UTILITIES ARE SHOWN OR THAT THE GIVEN LOCATIONS ARE EXACT. CONFIRMATION OF EXISTENCE AND EXACT LOCATION OF ALL SERVICES MUST BE OBTAINED FROM THE INDIVIDUAL UTILITIES BEFORE PROCEEDING WITH CONSTRUCTION.



THE CITY OF WINNIPEG
 Planning, Property and Development Department
 Planning and Land Use Division
 Unit 15 - 30 Fort Street, Winnipeg, MB, (R3C 4X5)

DESIGNED BY	CHECKED BY	MANAGER, PARK AND OPEN SPACES	DATE
DRAWN BY SP	APPROVED BY		
HORIZ. SCALE NTS	VERT. SCALE	MANAGER, PLANNING AND LAND USE DIVISION	DATE
DATE March 2015			

DRAWING TITLE	DRAWING NO.
Leila Strasbourg Park	L.53-B3
Sodding and Seating Area Development	
Seating Area Details	
SITE ADDRESS	BID OPPORTUNITY NO. 148-2015