





THE CITY OF WINNIPEG
PUBLIC WORKS DEPARTMENT
ENGINEERING DIVISION

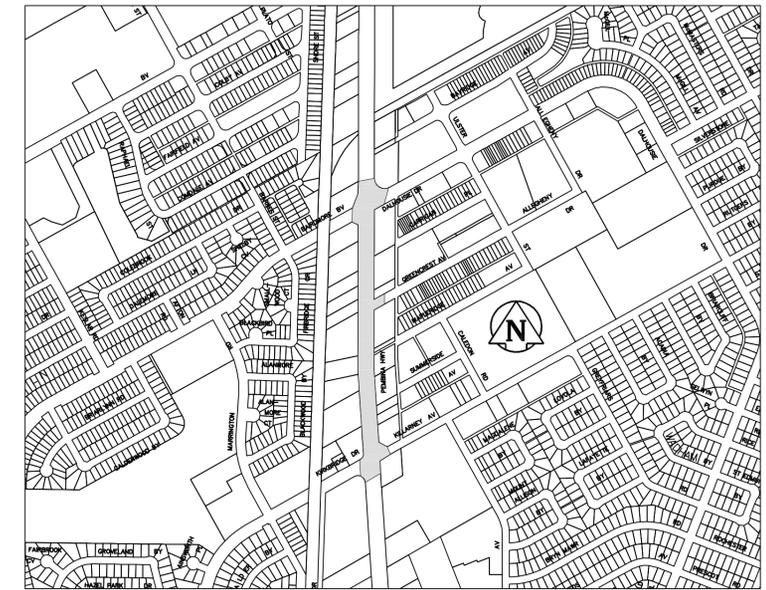

CITY OF WINNIPEG / PROVINCE OF MANITOBA
2015 REGIONAL STREET RENEWAL PROGRAM

PEMBINA HIGHWAY FROM KIRKBRIDGE DRIVE TO BAIRDMORE BOULEVARD NORTH LEG
REHABILITATION / ACTIVE TRANSPORTATION CORRIDOR AND ASSOCIATED WORKS
BID OPPORTUNITY NO. 2-2015

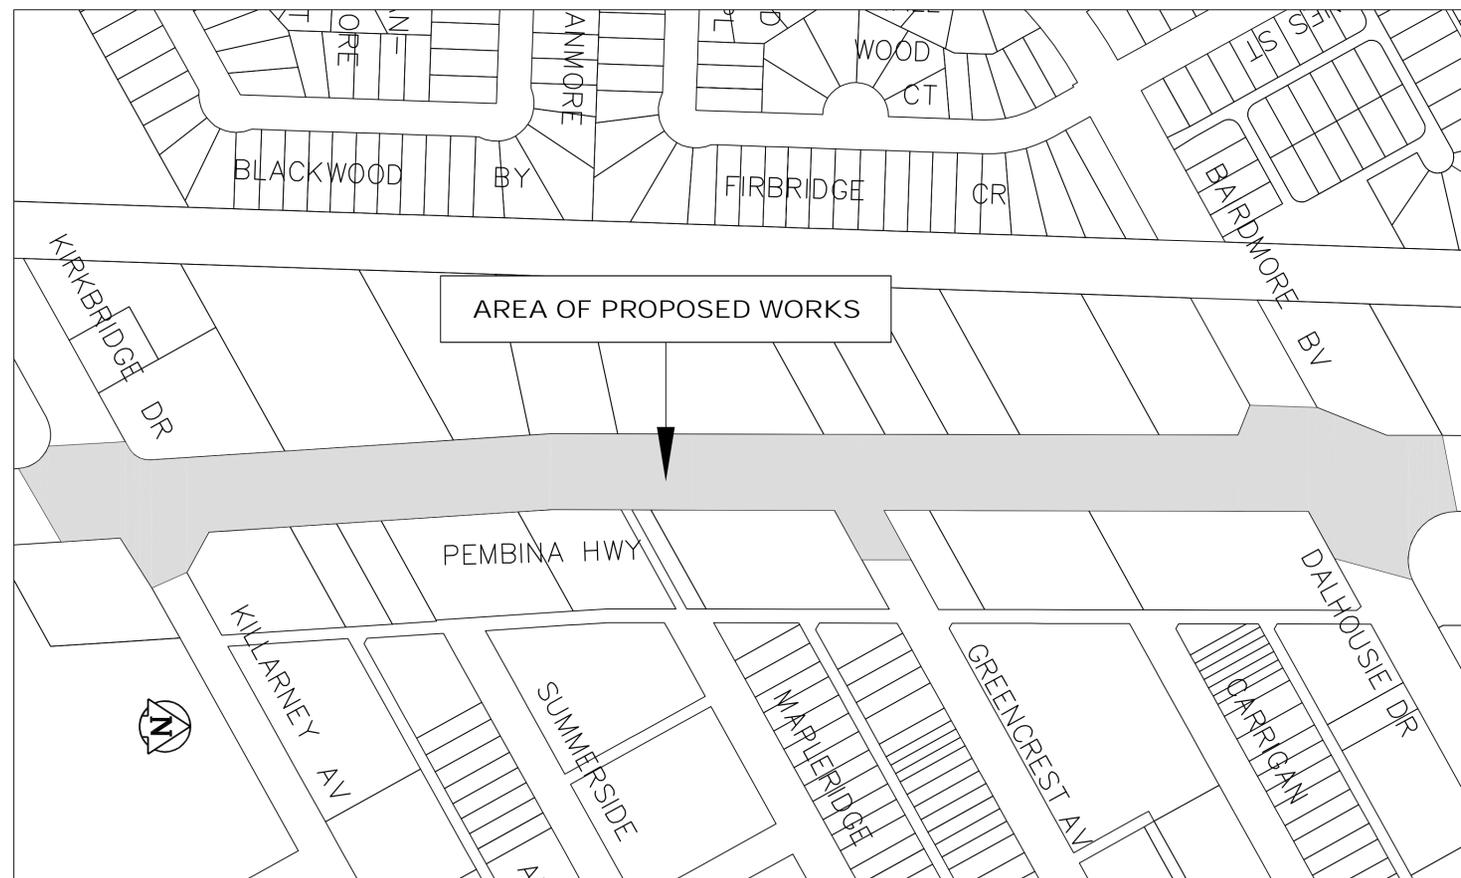

SHEET NO.	TITLE	CITY OF WINNIPEG DWG. NO.
1 OF 10	FROM STA. 0+30 TO STA. 2+00	P-3462-01
2 OF 10	FROM STA. 2+00 TO STA. 3+50	P-3462-02
3 OF 10	FROM STA. 3+50 TO STA. 5+00	P-3462-03
4 OF 10	FROM STA. 5+00 TO STA. 6+50	P-3462-04
5 OF 10	FROM STA. 6+50 TO STA. 8+00	P-3462-05
6 OF 10	FROM STA. 8+00 TO STA. 8+40	P-3462-06
7 OF 10	PEMBINA HWY./ DALHOUSIE DR. INTERSECTION	P-3462-07
8 OF 10	MISCELLANEOUS DETAILS 1 OF 2	P-3462-08
9 OF 10	MISCELLANEOUS DETAILS 2 OF 2	P-3462-09
10 OF 10	INLAID LONGITUDINAL LANE LINE MARKINGS	P-3462-10

RELEASED FOR CONSTRUCTION BY:

BY: RYAN CUNNINGHAM, P. ENG.
STREETS PROJECT ENGINEER

DATE: MARCH 10, 2015

ENGINEERING DIVISION
TECHNOLOGY SERVICES BRANCH
106 - 1155 PACIFIC AVE

You created this PDF from an application that is not licensed to print to novapdf printer (<http://www.novapdf.com>)