HYDRANT

VALVE

CURB STOP

CONCRETE SIDEWALK

0.L.S.

MANHOLE

CATCH BASIN

CURB INLET

PEDESTRIAN CROSSING SIGNAL

HYDRO POLE

TRAFFIC SIGNAL POLE

LEGEND — PLAN

⊗

 \hookrightarrow

LDS/WWS

WATERMAIN

GAS

TRAFFIC SIGNALS

CONCRETE

CURB RENEWAL

ELEVATIONS

PROPERTY LINE

SURVEY BAR

GEODETIC BENCH MARK

RAMP CURB

LEGEND - PLAN

231.000

---- |----

_____ | _ - · _ · _ · _

PROPOSED EXISTING


231.000

-

SOUTHBOUND GUTTER |----

SOUTHBOUND MEDIAN -----

S/B PROPERTY LINE

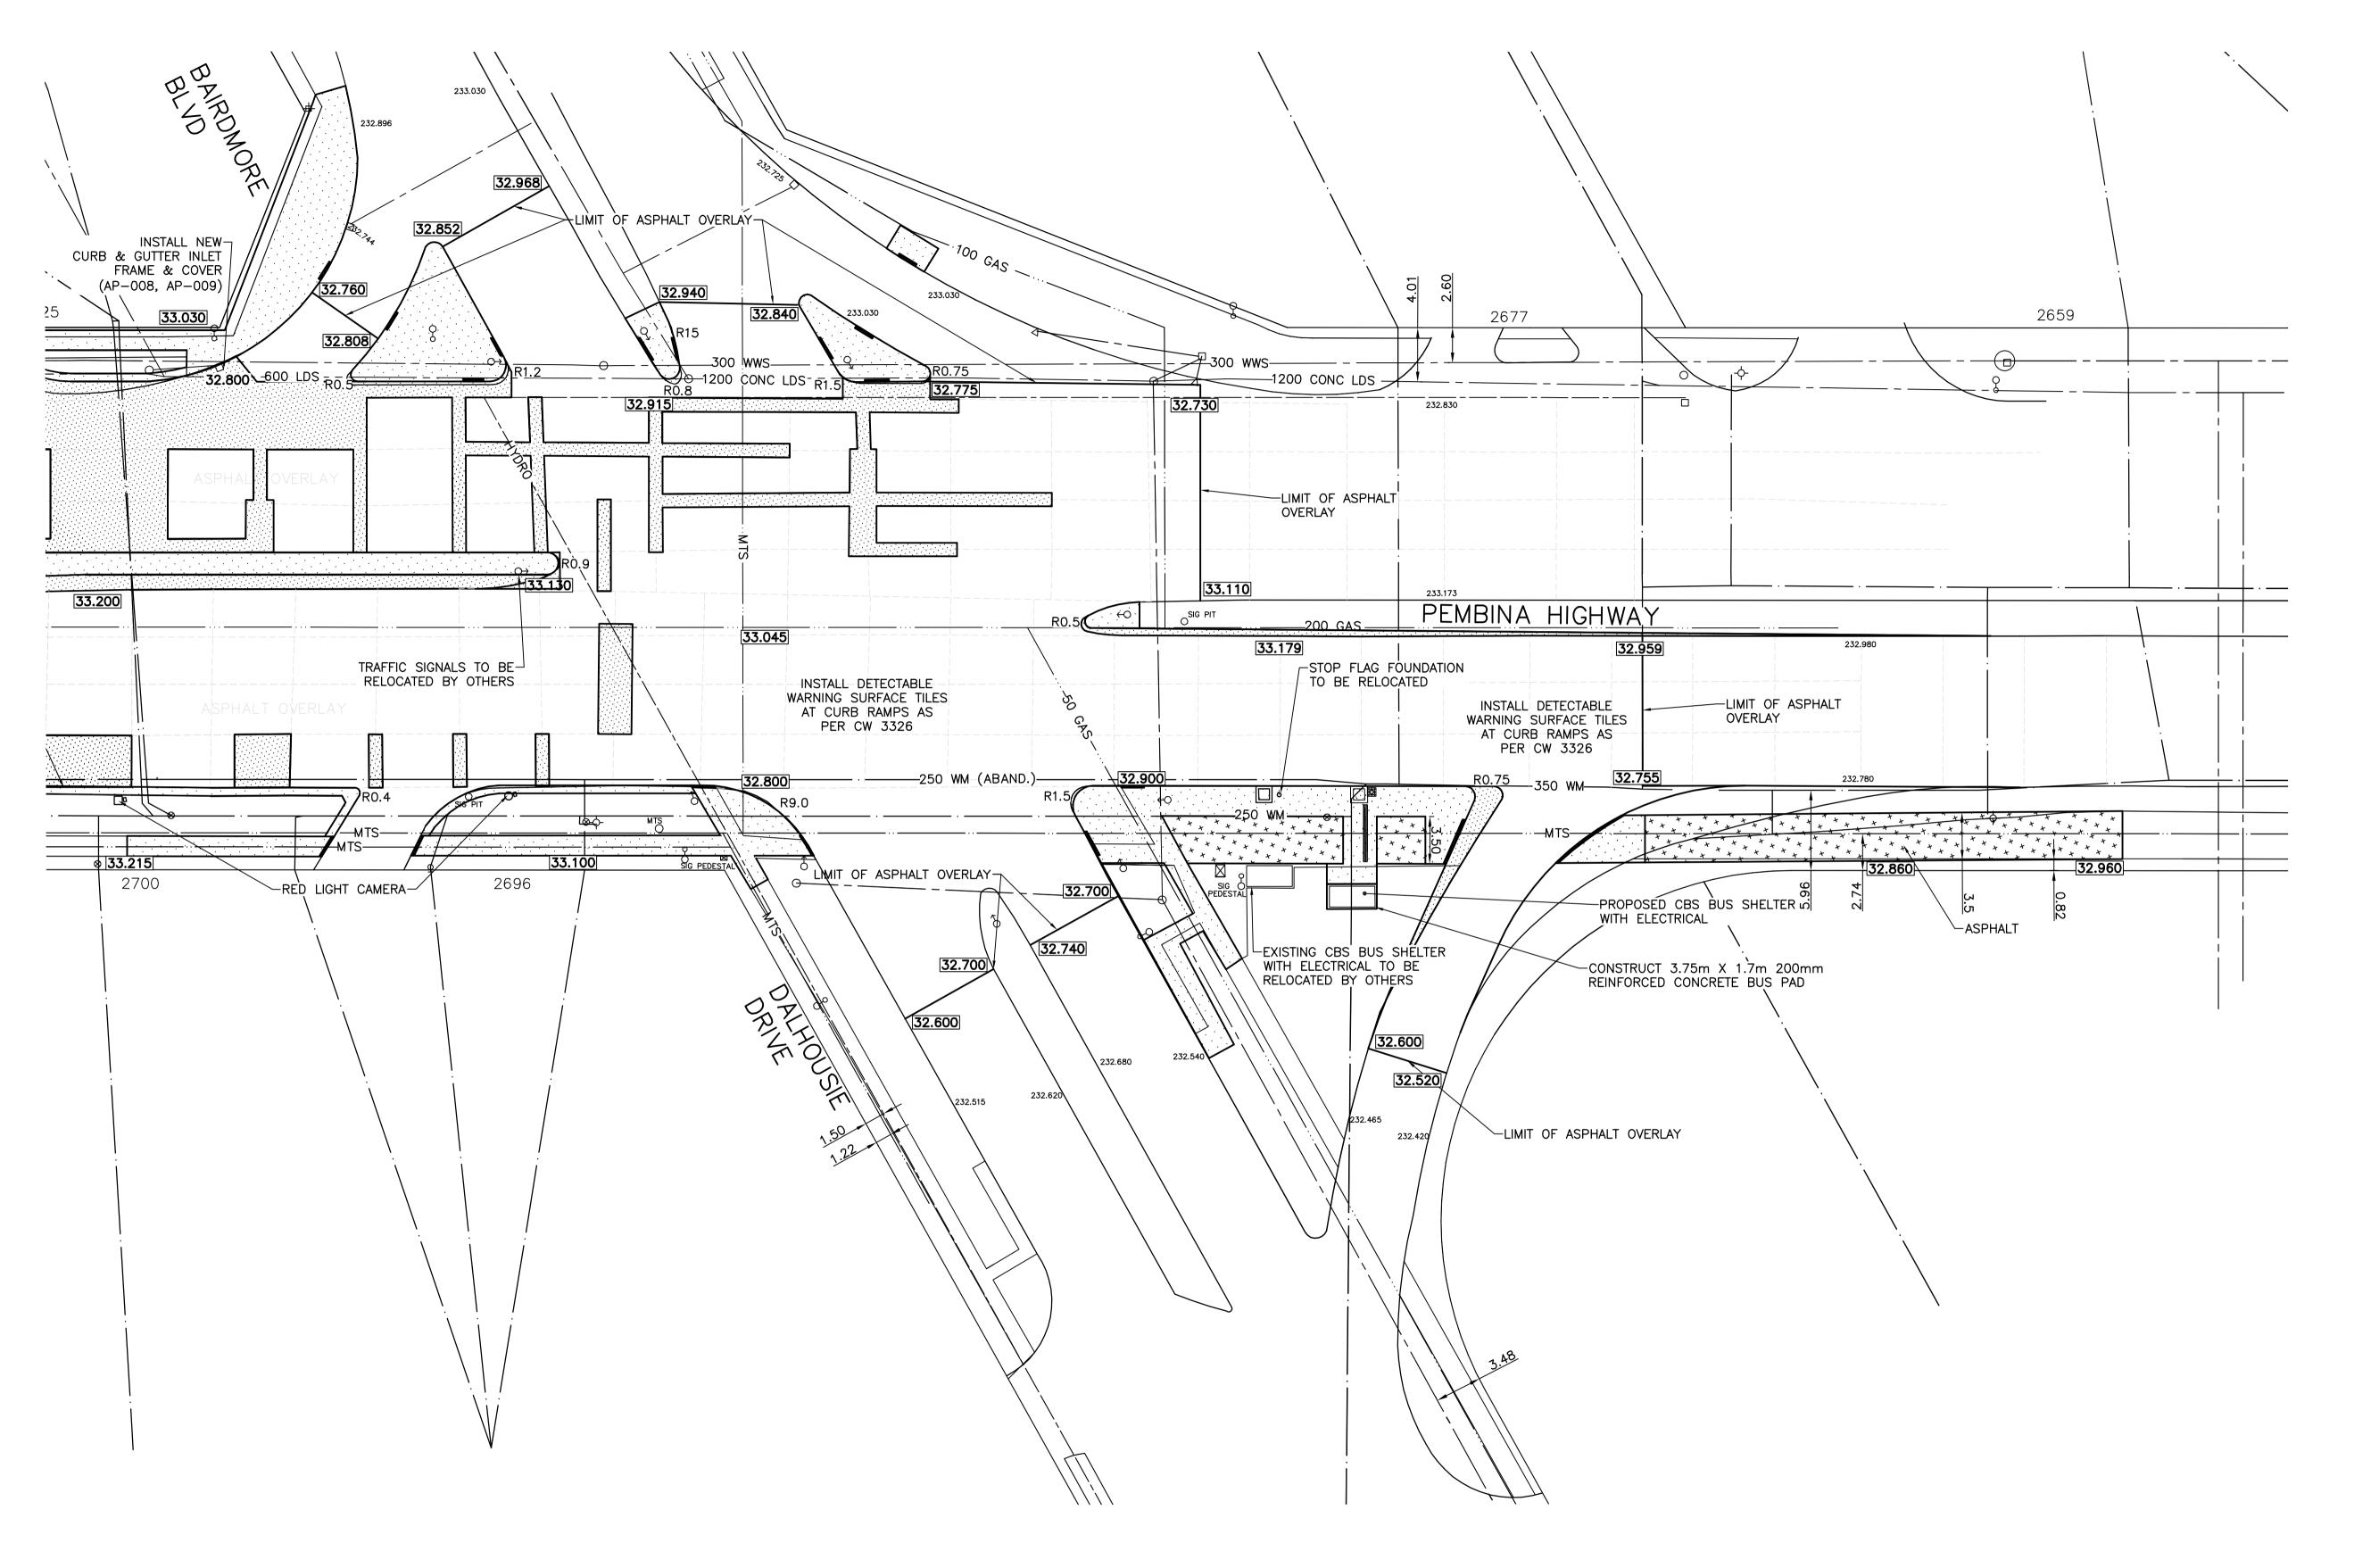

LOCATION APPROVED

UNDERGROUND STRUCTURES

LOCATION OF UNDERGROUND STRUCTURES AS

THAT ALL EXISTING UTILITIES ARE SHOWN OR

AVAILABLE. BUT NO GUARANTEE IS GIVEN

THAT THE GIVEN LOCATIONS ARE EXACT.

LOCATION OF ALL SERVICES MUST BE

PROPOSED | BEFORE PROCEEDING WITH CONSTRUCTION.

CONFIRMATION OF EXISTENCE AND EXACT

OBTAINED FROM THE INDIVIDUAL UTILITIES

SHOWN ARE BASED ON THE BEST INFORMATION

SUPR. U/G STRUCTURES DATE COMMITTEE



PRELIMINARY

NOT TO BE USED FOR

CONSTRUCTION

CONSTRUCTION NOTES

1) CURB REPLACEMENT AS DIRECTED BY THE CONTRACT ADMINISTRATOR.

2) ALL STREET RADIUS CURB UNDER 15M RADIUS SHALL BE REPLACED AS MODIFIED OR AS DIRECTED BY THE CONTRACT ADMINISTRATOR.

3) PAVEMENT REPAIRS SHOWN ARE ONLY A REPRESENTATIVE SAMPLE OF THE TENDERED QUANTITIES

4) ASPHALT TIE—INS ON APPROACHES TO BE DETERMINED IN THE FIELD BY THE CONTRACT ADMINISTRATOR.

WARNING

IF POWER EQUIPMENT OR EXPLOSIVES ARE TO BE USED FOR EXCAVATION ON THIS PROJECT THE CONTRACTOR MUST:

5) ALL BULLNOSES TO HAVE SLOPED FACE.

1)OBTAIN CLEARANCE FROM THE GAS UTILITY PRIOR TO EXCAVATION.
2)TAKE PRECAUTION TO AVOID DAMAGE TO GAS UTILITY INSTALLATIONS.

SEE PROVINCIAL REGULATION 210/72 FOR DETAILS

BID OPPORTUNITY NO. 2-2015

WHOLE NUMBERS INDICATE MILLIMETRES
DECIMALIZED NUMBERS INDICATE METRES

ENGINEERING DIVISION

TECHNOLOGY SERVICES BRANCH

106 - 1155 PACIFIC AVE

HOR. SCALE: 1 : 250

1:10

2015/03/10

VERTICAL:

15/02/06 E.H

14/12/09 E.H

CHECKED D.T./ A.P.

APPROVED

B.M. IB @ S/E CORN. OF PEMBINA HWY & KILLARNEY AVE.

SUBMIT FOR ENGINEERS REVIEW

SUBMIT FOR PLAN APPROVAL

ELEV. 231.834

NO. REVISIONS

ENGINEER'S SEAL
· AAAAAAAA
RED OF MANIPORTE
PEGSTERED ENGINEER
THE DECK

Winnipeg

THE CITY OF WINNIPEG PUBLIC WORKS DEPARTMENT

PEMBINA HIGHWAY

FROM KIRKBRIDGE DRIVE TO BAIRDMORE BOULEVARD NORTH LEG
REHABILITATION / ACTIVE TRANSPORTATION CORRIDOR
AND ASSOCIATED WORKS
PEMBINA HIGHWAY AND DALHOUSIE DRIVE INTERSECTION

SHEET 7 OF 10	CITY DRAWING NUMBER P-3462-07							
SHEET 7 OF 70	SHEET	7	OF	10				

PORTATION CORRIDOR
WORKS
E DRIVE INTERSECTION
/