



PLAN - DECK DRAIN EXTENSION
4 LOCATIONS 1:20

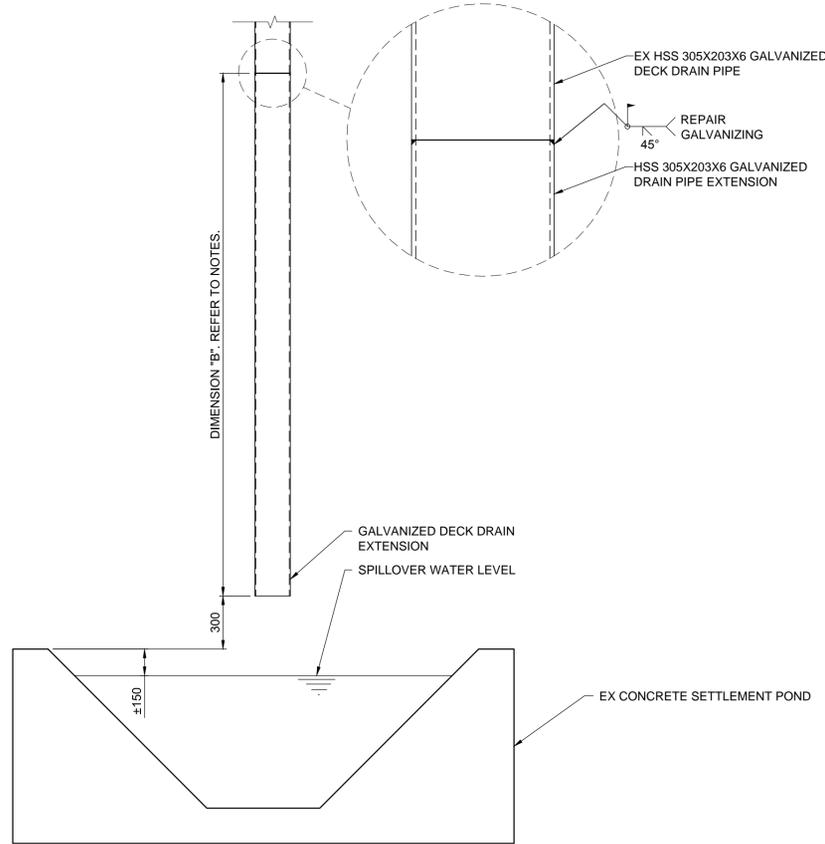


SECTION - DECK DRAIN EXTENSION
N.T.S.

DECK DRAIN EXTENSION NOTES:

- CONTRACTOR TO FIELD VERIFY DECK DRAIN EXTENSION LENGTHS, DIMENSION "B" REQUIRED.
 - THE FOLLOWING LENGTHS HAVE BEEN ESTIMATED FOR DIMENSION "B" AS A BASIS FOR DESIGN:
- | | NORTH DRAIN | SOUTH DRAIN |
|---------|-------------|-------------|
| PIER #3 | ±3000 mm | ±3500 mm |
| PIER #8 | ±3300 mm | ±3900 mm |
- FIELD-APPLIED GALVANIZING, TOUCH-UP, AND WELD GALVANIZING SHALL BE DONE WITH SELF-FLUXING, LOW TEMPERATURE, ZINC-BASED ALLOY RODS IN ACCORDANCE WITH ASTM A780-01. BASIS OF DESIGN: GALVALLOY OR WELCO GAL-VIZ GALVANIZING ALLOY.

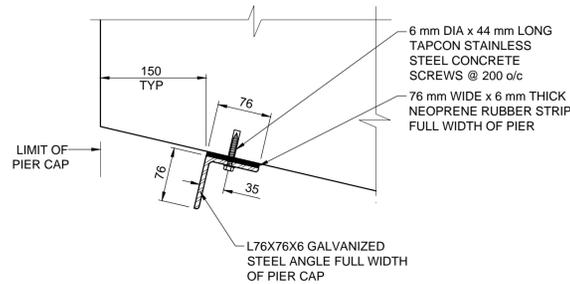

2 DETAIL - DRIP STRIP
07 1:5

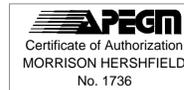

METRIC
WHOLE NUMBERS INDICATE MILLIMETRES
DECIMALIZED NUMBERS INDICATE METRES

LOCATION APPROVED UNDERGROUND STRUCTURES

SUPR. U/G STRUCTURES COMMITTEE DATE
NOTE:
LOCATION OF UNDERGROUND STRUCTURES AS SHOWN ARE BASED ON THE BEST INFORMATION AVAILABLE BUT NO GUARANTEE IS GIVEN THAT ALL EXISTING UTILITIES ARE SHOWN OR THAT THE GIVEN LOCATIONS ARE EXACT. CONFIRMATION OF EXISTENCE AND EXACT LOCATION OF ALL SERVICES MUST BE OBTAINED FROM THE INDIVIDUAL UTILITIES BEFORE PROCEEDING WITH CONSTRUCTION.

NO.	REVISIONS	DATE	BY
C	ISSUED FOR TENDER	15/03/31	DAN
B	ISSUED FOR 99% PROGRESS	15/03/13	DAN
A	ISSUED FOR 50% PROGRESS	15/02/27	DAN

MORRISON HERSHFIELD

DESIGNED BY	DAN	CHECKED BY	SAL
DRAWN BY	EDM	APPROVED BY	BE
HOR. SCALE AS SHOWN		RELEASED FOR CONSTRUCTION	
VERT. SCALE AS SHOWN			
DATE	15/02/27	DATE	

PROFESSIONAL'S SEAL
ORIGINAL DRAWING
SIGNED & SEALED BY:
D. A. NEILSON
APEGM MEMBER
37248
MARCH 31, 2015
CONSULTANT DRAWING No.
W140009-DET-04.dwg



**NAIRN AVENUE OVERPASS
CONCRETE GIRDER AND PIER REPAIRS**

DRAINAGE MODIFICATIONS

CITY DRAWING NUMBER	B121-2015-07
SHEET	7 OF 7
DRAWING No.	07
REV	C