


- CONSTRUCTION NOTES:**
- ALL DIMENSIONS ARE TO FACE OF CURB.
 - ISOLATED MISCELLANEOUS ITEMS IN NEW CONCRETE WORKS AS PER SD-228C.
 - LEGAL PLAN AND UNDERGROUND INFORMATION FROM CITY OF WINNIPEG LBIS. CONTRACTOR TO VERIFY ALL UNDERGROUNDS IN THE FIELD.
 - CONTRACTOR TO TAKE PRECAUTIONARY STEPS TO AVOID DAMAGE FROM CONSTRUCTION ACTIVITIES TO TREES WITHIN THE LIMITS OF CONSTRUCTION.
 - LOCATION OF EXISTING SERVICES TO BE CONFIRMED IN THE FIELD BY THE CONTRACTOR.
 - CB LEADS TO BE INSTALLED AT MIN. 1.0% SLOPE OR AS DIRECTED BY CONTRACT ADMINISTRATOR.
 - LIMITS OF SIDEWALK RENEWAL TO BE FINALIZED IN THE FIELD BY THE CONTRACT ADMINISTRATOR.
 - LIMITS OF BOULEVARD GRADING TO BE FINALIZED IN THE FIELD BY THE CONTRACT ADMINISTRATOR.
 - LIMITS OF CURB REPLACEMENT AND SPLASH STRIP REPLACEMENT TO BE FINALIZED IN THE FIELD BY THE CONTRACT ADMINISTRATOR.
 - JOINT, SLAB, CURB AND SIDEWALK REPAIRS TO BE MARKED OUT IN THE FIELD BY THE CONTRACT ADMINISTRATOR.
 - CONTRACTOR RESPONSIBLE FOR ALL BARRICADES AND SIGNAGE EXCEPT FOR REGULATORY (EG. NO LEFT TURNS) SUPPLIED BY TRAFFIC SERVICES BRANCH.

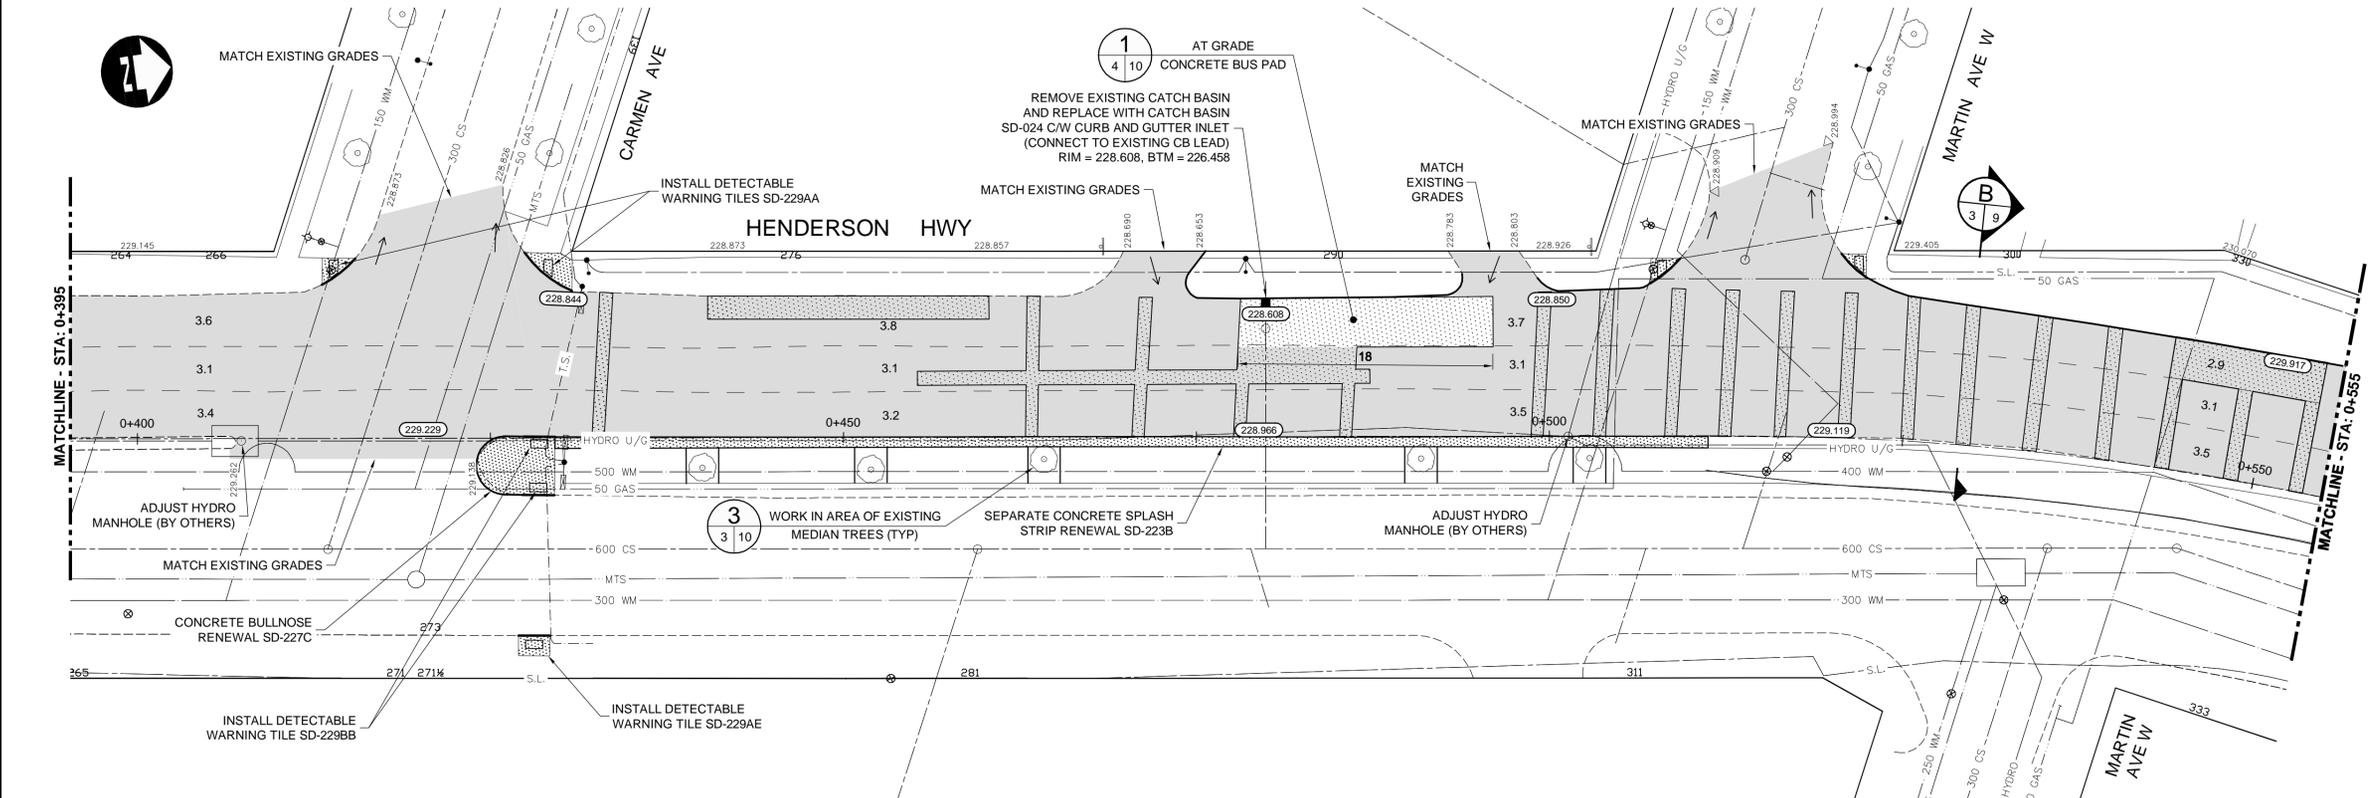

METRIC
WHOLE NUMBERS INDICATE MILLIMETRES
DECIMAL NUMBERS INDICATE METRES

WARNING
IF POWER EQUIPMENT OR EXPLOSIVES USED FOR EXCAVATION ON THIS PROJECT THE CONTRACTOR:

- NOTIFIED THE GAS COMPANY OF THE PROPOSED LOCATION OF EXCAVATION.
- TOOK PRECAUTION TO AVOID DAMAGE TO GAS COMPANY INSTALLATIONS SEE PROVINCIAL REGULATION 210/72 FOR DETAILS.
- OBTAINED EXCAVATION PERMITS PRIOR TO CONSTRUCTION.

APEGM
Certificate of Authorization
Dillon Consulting Limited (MB)
No. 1789 Date: 04/27/2015

EXISTING	LEGEND-PLAN	PROPOSED	EXISTING	LEGEND-PLAN	PROPOSED	EXISTING	LEGEND-PROFILE	PROPOSED
150 WM	WATERMAIN	150 WM	HYDRO	HYDRO	150 WM	WATERMAIN	150 WM	
300 LDS	HYDRANT VALVE	300 LDS	MTS	M.T.S.	300 LDS	HYDRANT VALVE	300 LDS	
250 WWS	LAND DRAINAGE SEWER	250 WWS		CONCRETE ASPHALT PLANING	250 WWS	LAND DRAINAGE SEWER	250 WWS	
	WASTE WATER SEWER			SIDEWALK		WASTE WATER SEWER		
	MANHOLE			PAVING STONES		MANHOLE		
	CATCH BASIN			PARTIAL DEPTH REPAIR		CATCH BASIN		
	CURB INLET			PROPERTY LINE		CURB INLET		
	JUNCTIONS			DRAINAGE ARROW		JUNCTIONS		
	CULVERT			CURB RAMP		CULVERT		
	GAS					GAS		

UNDERGROUND STRUCTURES		B.M. ELEV.
SUPPLY	U/G STRUCTURES	DATE
2	ISSUED FOR TENDER	04/27/15 TJP
1	ISSUED FOR REVIEW	04/06/15 TJP
NO.	REVISIONS	DATE BY

DESIGNED BY	AMC
DRAWN BY	TJH
CHECKED BY	ORIGINAL SIGNED BY TARAN J. PETERS
APPROVED BY	ORIGINAL SIGNED BY DAVE P. KRAHN
HOR. SCALE	1:250
VERTICAL	1:10
DATE	04/27/2015

ENGINEER'S SEAL
PROVINCE OF MANITOBA
REGISTERED PROFESSIONAL ENGINEER
T.J. PETERS
04/27/2015
Member 22309

THE CITY OF WINNIPEG
PUBLIC WORKS DEPARTMENT

HENDERSON HIGHWAY

PLAN-PROFILE - STA. 0+395 TO 0+555

CITY DRAWING NUMBER: P-3466-03
SHEET 03 OF 10
CONSULTANT DRAWING NUMBER

RELEASED FOR CONSTRUCTION
ORIGINAL SIGNED BY BONNIE KONZELMAN
DATE: 04/27/2015

CONSULTANT PROJECT NUMBER: 14-1333

G:\CAD\141333\Drawings and Figures\Contract\141333-02-COON-Plan-Profile.dwg