


- CONSTRUCTION NOTES:**
- ALL DIMENSIONS ARE TO FACE OF CURB.
  - ISOLATED MISCELLANEOUS ITEMS IN NEW CONCRETE WORKS AS PER SD-228C.
  - LEGAL PLAN AND UNDERGROUND INFORMATION FROM CITY OF WINNIPEG LBIS. CONTRACTOR TO VERIFY ALL UNDERGROUNDS IN THE FIELD.
  - CONTRACTOR TO TAKE PRECAUTIONARY STEPS TO AVOID DAMAGE FROM CONSTRUCTION ACTIVITIES TO TREES WITHIN THE LIMITS OF CONSTRUCTION.
  - LOCATION OF EXISTING SERVICES TO BE CONFIRMED IN THE FIELD BY THE CONTRACTOR.
  - CB LEADS TO BE INSTALLED AT MIN. 1.0% SLOPE OR AS DIRECTED BY CONTRACT ADMINISTRATOR.
  - LIMITS OF SIDEWALK RENEWAL TO BE FINALIZED IN THE FIELD BY THE CONTRACT ADMINISTRATOR.
  - LIMITS OF BOULEVARD GRADING TO BE FINALIZED IN THE FIELD BY THE CONTRACT ADMINISTRATOR.
  - LIMITS OF CURB REPLACEMENT AND SPLASH STRIP REPLACEMENT TO BE FINALIZED IN THE FIELD BY THE CONTRACT ADMINISTRATOR.
  - JOINT, SLAB, CURB AND SIDEWALK REPAIRS TO BE MARKED OUT IN THE FIELD BY THE CONTRACT ADMINISTRATOR.
  - CONTRACTOR RESPONSIBLE FOR ALL BARRICADES AND SIGNAGE EXCEPT FOR REGULATORY (EG. NO LEFT TURNS) SUPPLIED BY TRAFFIC SERVICES BRANCH.

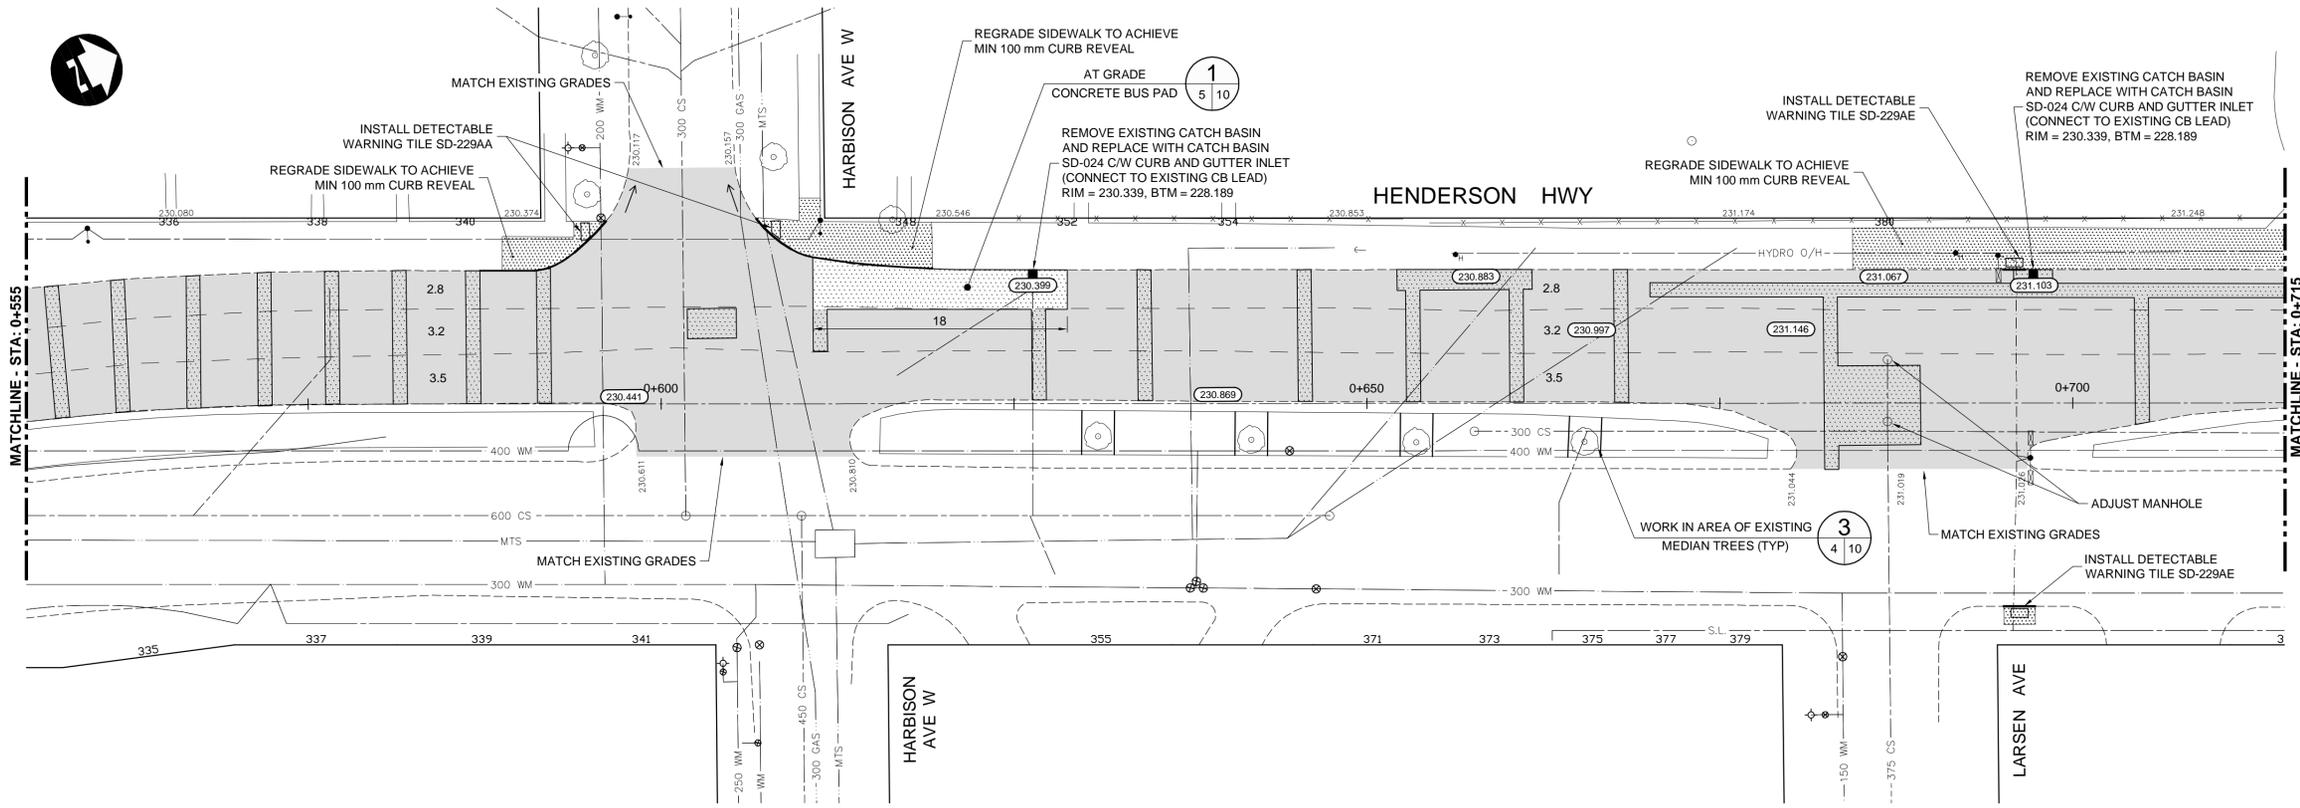

- METRIC**  
WHOLE NUMBERS INDICATE MILLIMETRES  
DECIMAL NUMBERS INDICATE METRES
- WARNING**  
IF POWER EQUIPMENT OR EXPLOSIVES USED FOR EXCAVATION ON THIS PROJECT THE CONTRACTOR:
- NOTIFIED THE GAS COMPANY OF THE PROPOSED LOCATION OF EXCAVATION.
  - TOOK PRECAUTION TO AVOID DAMAGE TO GAS COMPANY INSTALLATIONS SEE PROVINCIAL REGULATION 210/72 FOR DETAILS.
  - OBTAINED EXCAVATION PERMITS PRIOR TO CONSTRUCTION.

**APEGM**  
Certificate of Authorization  
**Dillon Consulting Limited (MB)**  
No. 1789 Date: 04/27/2015

G:\CAD\141333\Drawings and Figures\Contract\141333-02-COON-Plan-Profile.dwg

150 WM	WATERMAIN	150 WM	HYDRO	HYDRO	HYDRO	150 WM	WATERMAIN
300 LDS	HYDRANT VALVE	300 LDS	MTS	MTS	300 LDS	HYDRANT VALVE	300 LDS
250 WWS	LAND DRAINAGE SEWER	250 WWS	MTS	MTS	250 WWS	WASTE WATER SEWER	250 WWS
○	MANHOLE	●	MTS	MTS	○	MANHOLE	○
□	CATCH BASIN	■	MTS	MTS	□	CATCH BASIN	□
▽	CURB INLET	▽	MTS	MTS	▽	CURB INLET	▽
+	JUNCTIONS	+	MTS	MTS	+	JUNCTIONS	+
—	CULVERT	—	MTS	MTS	—	CULVERT	—
100 GAS	GAS	100 GAS	MTS	MTS	100 GAS	GAS	100 GAS
EXISTING	LEGEND-PLAN	PROPOSED	EXISTING	LEGEND-PLAN	PROPOSED	EXISTING	LEGEND-PROFILE

UNDERGROUND STRUCTURES		B.M. ELEV.	
SUPV. U/G STRUCTURES	DATE		
2	ISSUED FOR TENDER	04/27/15	TJP
1	ISSUED FOR REVIEW	04/06/15	TJP
NO.	REVISIONS	DATE	BY

DESIGNED BY	AMC
DRAWN BY	TJH
CHECKED BY	ORIGINAL SIGNED BY TARAN J. PETERS
APPROVED BY	ORIGINAL SIGNED BY DAVE P. KRAHN
HOR. SCALE	1:250
VERTICAL	1:10
RELEASED FOR CONSTRUCTION	DATE 04/27/2015
ORIGINAL SIGNED BY BONNIE KONZELMAN	DATE 04/27/2015

ENGINEER'S SEAL  
PROVINCE OF MANITOBA  
REGISTERED PROFESSIONAL ENGINEER  
**T.J. PETERS**  
04/27/2015  
Member 22309

**THE CITY OF WINNIPEG**  
PUBLIC WORKS DEPARTMENT

**Dillon Consulting**

HENDERSON HIGHWAY

PLAN-PROFILE - STA. 0+555 TO 0+715

CITY DRAWING NUMBER: P-3466-04  
SHEET 04 OF 10  
CONSULTANT DRAWING NUMBER

CONSULTANT PROJECT NUMBER: 14-1333