


- CONSTRUCTION NOTES:**
1. ALL DIMENSIONS ARE TO FACE OF CURB.
 2. ISOLATED MISCELLANEOUS ITEMS IN NEW CONCRETE WORKS AS PER SD-228C.
 3. LEGAL PLAN AND UNDERGROUND INFORMATION FROM CITY OF WINNIPEG LBIS. CONTRACTOR TO VERIFY ALL UNDERGROUNDS IN THE FIELD.
 4. CONTRACTOR TO TAKE PRECAUTIONARY STEPS TO AVOID DAMAGE FROM CONSTRUCTION ACTIVITIES TO TREES WITHIN THE LIMITS OF CONSTRUCTION.
 5. LOCATION OF EXISTING SERVICES TO BE CONFIRMED IN THE FIELD BY THE CONTRACTOR.
 6. CB LEADS TO BE INSTALLED AT MIN. 1.0% SLOPE OR AS DIRECTED BY CONTRACT ADMINISTRATOR.
 7. LIMITS OF SIDEWALK RENEWAL TO BE FINALIZED IN THE FIELD BY THE CONTRACT ADMINISTRATOR.
 8. LIMITS OF BOULEVARD GRADING TO BE FINALIZED IN THE FIELD BY THE CONTRACT ADMINISTRATOR.
 9. LIMITS OF CURB REPLACEMENT AND SPLASH STRIP REPLACEMENT TO BE FINALIZED IN THE FIELD BY THE CONTRACT ADMINISTRATOR.
 10. JOINT, SLAB, CURB AND SIDEWALK REPAIRS TO BE MARKED OUT IN THE FIELD BY THE CONTRACT ADMINISTRATOR.
 11. CONTRACTOR RESPONSIBLE FOR ALL BARRICADES AND SIGNAGE EXCEPT FOR REGULATORY (EG. NO LEFT TURNS) SUPPLIED BY TRAFFIC SERVICES BRANCH.

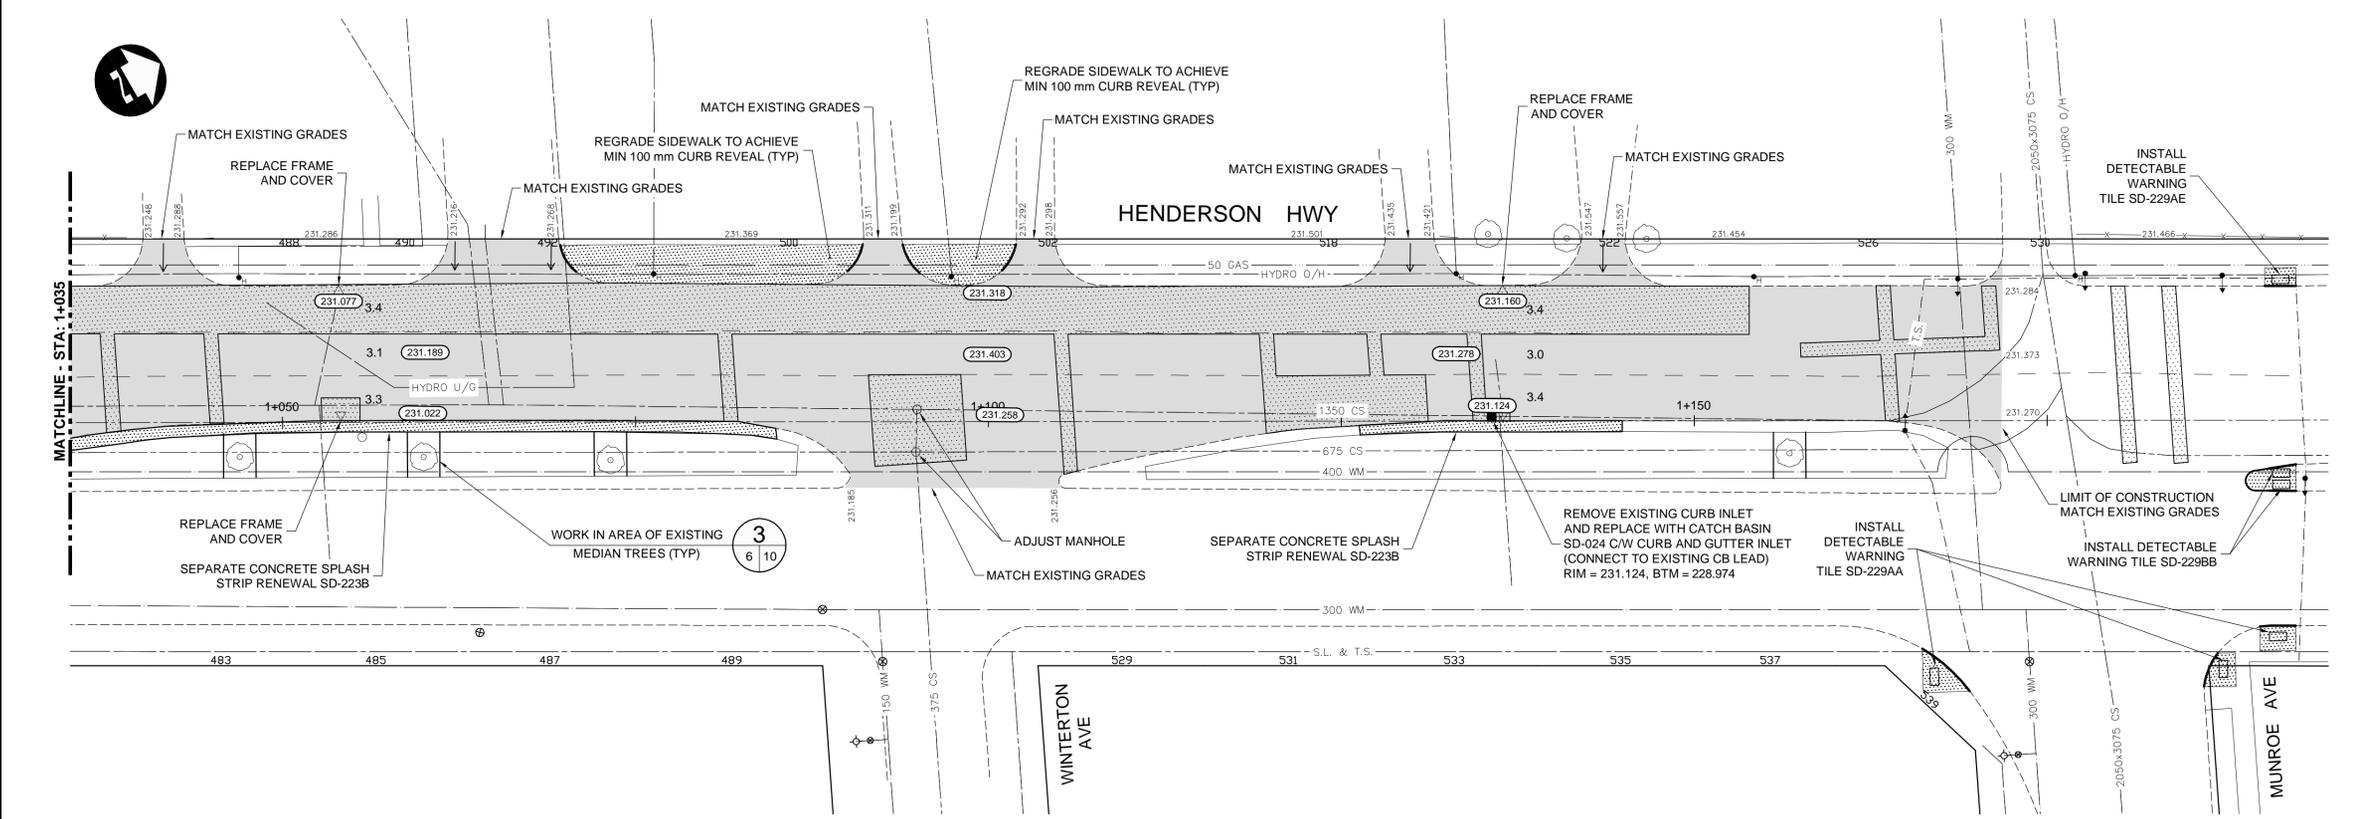

METRIC
WHOLE NUMBERS INDICATE MILLIMETRES
DECIMAL NUMBERS INDICATE METRES

WARNING
IF POWER EQUIPMENT OR EXPLOSIVES USED FOR EXCAVATION ON THIS PROJECT THE CONTRACTOR:

1. NOTIFIED THE GAS COMPANY OF THE PROPOSED LOCATION OF EXCAVATION.
2. TOOK PRECAUTION TO AVOID DAMAGE TO GAS COMPANY INSTALLATIONS SEE PROVINCIAL REGULATION 210/72 FOR DETAILS.
3. OBTAINED EXCAVATION PERMITS PRIOR TO CONSTRUCTION.



G:\CAD\141333\Drawings and Figures\Contract\141333-02-COIN-Plan-Profile.dwg

EXISTING	LEGEND-PLAN	PROPOSED	EXISTING	LEGEND-PLAN	PROPOSED	EXISTING	LEGEND-PROFILE	PROPOSED
150 WM	WATERMAIN	150 WM	HYDRO	HYDRO	HYDRO	150 WM	WATERMAIN	150 WM
300 LDS	HYDRANT VALVE	300 LDS	MTS	M.T.S.	MTS	300 LDS	HYDRANT VALVE	300 LDS
250 WWS	LAND DRAINAGE SEWER	250 WWS	CONCRETE	CONCRETE	CONCRETE	250 WWS	LAND DRAINAGE SEWER	250 WWS
100 GAS	WASTE WATER SEWER	100 GAS	ASPHALT	ASPHALT	ASPHALT	100 GAS	WASTE WATER SEWER	100 GAS
	MANHOLE		PLANING	PLANING	PLANING		MANHOLE	
	CATCH BASIN		SIDEWALK	SIDEWALK	SIDEWALK		CATCH BASIN	
	CURB INLET		PAVING STONES	PAVING STONES	PAVING STONES		CURB INLET	
	JUNCTIONS		PARTIAL DEPTH REPAIR	PARTIAL DEPTH REPAIR	PARTIAL DEPTH REPAIR		JUNCTIONS	
	CULVERT		PROPERTY LINE	PROPERTY LINE	PROPERTY LINE		CULVERT	
			DRAINAGE ARROW	DRAINAGE ARROW	DRAINAGE ARROW			
			CURB RAMP	CURB RAMP	CURB RAMP			

UNDERGROUND STRUCTURES		B.M. ELEV.
SUPPLY	U/G STRUCTURES	DATE
2	ISSUED FOR TENDER	04/27/15 TJP
1	ISSUED FOR REVIEW	04/06/15 TJP
NO.	REVISIONS	DATE BY

DESIGNED BY	AMC
DRAWN BY	TJH
CHECKED BY	ORIGINAL SIGNED BY TARAN J. PETERS
APPROVED BY	ORIGINAL SIGNED BY DAVE P. KRAHN
HOR. SCALE	1:250
VERTICAL	1:10
RELEASED FOR CONSTRUCTION	DATE 04/27/2015
ORIGINAL SIGNED BY BONNIE KONZELMAN	DATE 04/27/2015

ENGINEER'S SEAL

PROVINCE OF MANITOBA

REGISTERED PROFESSIONAL ENGINEER

T.J. PETERS

04/27/2015

Member 22309

CONSULTANT PROJECT NUMBER

14-1333

THE CITY OF WINNIPEG
PUBLIC WORKS DEPARTMENT

Winnipeg

HENDERSON HIGHWAY

PLAN-PROFILE - STA. 1+035 TO 1+175

CITY DRAWING NUMBER

P-3466-07

SHEET 07 OF 10

CONSULTANT DRAWING NUMBER