



1 AT GRADE CONCRETE BUS PAD
SCALE 1:10

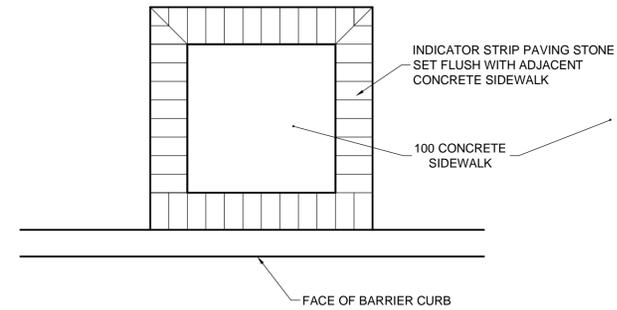

2 BUS STOP INDICATOR PAVING SQUARE
SCALE 1:20

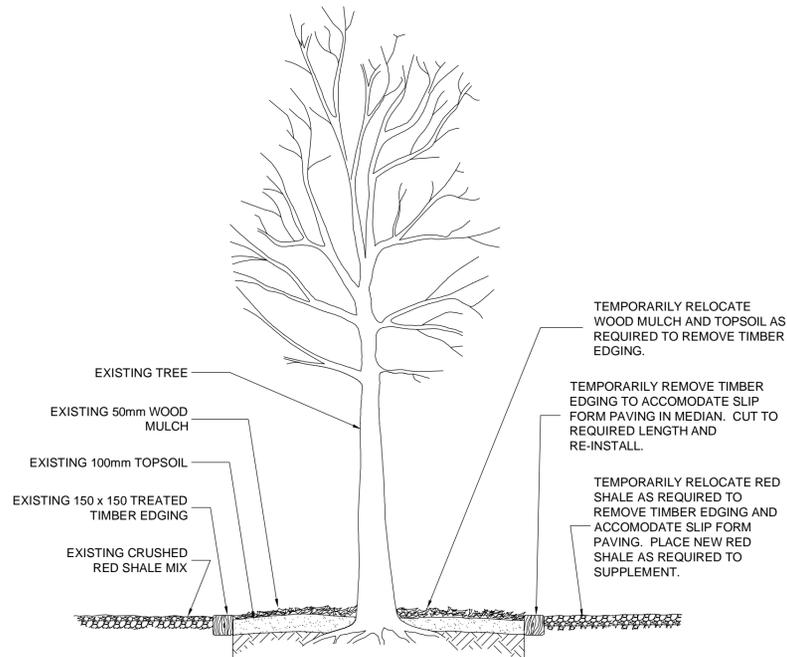

3 WORK IN AREA OF EXIST. MEDIAN TREES
SCALE: NTS

CONSTRUCTION NOTES:

- ALL DIMENSIONS ARE TO FACE OF CURB.
- ISOLATED MISCELLANEOUS ITEMS IN NEW CONCRETE WORKS AS PER SD-228C.
- LEGAL PLAN AND UNDERGROUND INFORMATION FROM CITY OF WINNIPEG LBIS. CONTRACTOR TO VERIFY ALL UNDERGROUNDS IN THE FIELD.
- CONTRACTOR TO TAKE PRECAUTIONARY STEPS TO AVOID DAMAGE FROM CONSTRUCTION ACTIVITIES TO TREES WITHIN THE LIMITS OF CONSTRUCTION.
- LOCATION OF EXISTING SERVICES TO BE CONFIRMED IN THE FIELD BY THE CONTRACTOR.
- CB LEADS TO BE INSTALLED AT MIN. 1.0% SLOPE OR AS DIRECTED BY CONTRACT ADMINISTRATOR.
- LIMITS OF SIDEWALK RENEWAL TO BE FINALIZED IN THE FIELD BY THE CONTRACT ADMINISTRATOR.
- LIMITS OF BOULEVARD GRADING TO BE FINALIZED IN THE FIELD BY THE CONTRACT ADMINISTRATOR.
- LIMITS OF CURB REPLACEMENT AND SPLASH STRIP REPLACEMENT TO BE FINALIZED IN THE FIELD BY THE CONTRACT ADMINISTRATOR.
- JOINT, SLAB, CURB AND SIDEWALK REPAIRS TO BE MARKED OUT IN THE FIELD BY THE CONTRACT ADMINISTRATOR.
- CONTRACTOR RESPONSIBLE FOR ALL BARRICADES AND SIGNAGE EXCEPT FOR REGULATORY (EG. NO LEFT TURNS) SUPPLIED BY TRAFFIC SERVICES BRANCH.

METRIC

WHOLE NUMBERS INDICATE MILLIMETRES
DECIMALIZED NUMBERS INDICATE METRES

WARNING


IF POWER EQUIPMENT OR EXPLOSIVES USED FOR EXCAVATION ON THIS PROJECT THE CONTRACTOR:

- NOTIFIED THE GAS COMPANY OF THE PROPOSED LOCATION OF EXCAVATION.
- TOOK PRECAUTION TO AVOID DAMAGE TO GAS COMPANY INSTALLATIONS SEE PROVINCIAL REGULATION 210/72 FOR DETAILS.
- OBTAINED EXCAVATION PERMITS PRIOR TO CONSTRUCTION.



Certificate of Authorization
Dillon Consulting Limited (MB)
No. 1789 Date: 04/27/2015

THE CITY OF WINNIPEG
PUBLIC WORKS DEPARTMENT

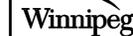

HENDERSON HIGHWAY

CITY DRAWING NUMBER
P-3466-10
SHEET 10 OF 10

DESIGNED BY AMC
DRAWN BY TJH
CHECKED BY ORIGINAL SIGNED BY TARAN J. PETERS
APPROVED BY ORIGINAL SIGNED BY DAVE P. KRAHN

DILLON CONSULTING

ENGINEER'S SEAL
PROVINCE OF MANITOBA
ORIGINAL STAMPED BY
T.J. PETERS
04/27/2015
Member 22309
REGISTERED PROFESSIONAL ENGINEER

RELEASSED FOR CONSTRUCTION
CONSTRUCTION
ORIGINAL SIGNED BY BONNIE KONZELMAN
DATE 04/27/2015

CONSULTANT PROJECT NUMBER
14-1333

DETAILS

CONSULTANT DRAWING NUMBER

G:\CAD\14-1333\Drawings and Figures\Contract\141333-02-COIN-Details.dwg

150 WM	150 WM	HYDRO	HYDRO	HYDRO	150 WM	WATERMAIN	150 WM
+	+	MTS	MTS	MTS	+	HYDRANT VALVE	+
300 LDS	300 LDS				300 LDS	LAND DRAINAGE SEWER	300 LDS
250 WWS	250 WWS				250 WWS	WASTE WATER SEWER	250 WWS
○	●				○	MANHOLE	○
□	■				□	CATCH BASIN	□
▽	▽				▽	CURB INLET	▽
—	—				—	JUNCTIONS	—
—	—				—	CULVERT	—
100 GAS	100 GAS				100 GAS	GAS	100 GAS
EXISTING	LEGEND-PLAN	PROPOSED	EXISTING	LEGEND-PLAN	PROPOSED	EXISTING	LEGEND-PROFILE

UNDERGROUND STRUCTURES	B.M. ELEV.
SUPV. U/G STRUCTURES	DATE

NO.	REVISIONS	DATE	BY
2	ISSUED FOR TENDER	04/27/15	TJP
1	ISSUED FOR REVIEW	04/06/15	TJP

DESIGNED BY	DATE
AMC	

DRAWN BY	DATE
TJH	

CHECKED BY	DATE
ORIGINAL SIGNED BY TARAN J. PETERS	

APPROVED BY	DATE
ORIGINAL SIGNED BY DAVE P. KRAHN	

HOR. SCALE	VERTICAL
AS NOTED	

RELEASSED FOR CONSTRUCTION	DATE
CONSTRUCTION	04/27/2015