



ELEVATION-INTERIOR VIEW

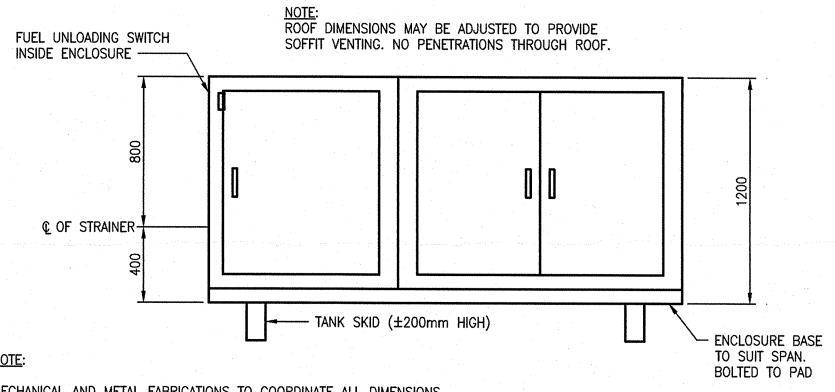


MECHANICAL AND METAL FABRICATIONS TO COORDINATE ALL DIMENSIONS AND DOOR LOCATIONS. SUBMIT SHOP DRAWINGS OF FINAL LAYOUTS FOR ALL ENCLOSURES. REFER SECTION 05 50 00.

ELEVATION-EXTERIOR VIEW


UNLOADING & TRANSFER CABINET SERVING 25,000L DIESEL STORAGE TANK M0007 / SCALE 1:20

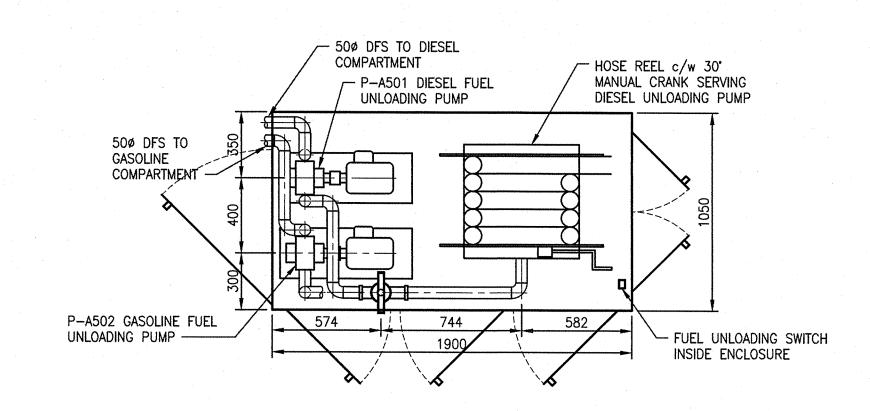

PLAN VIEW

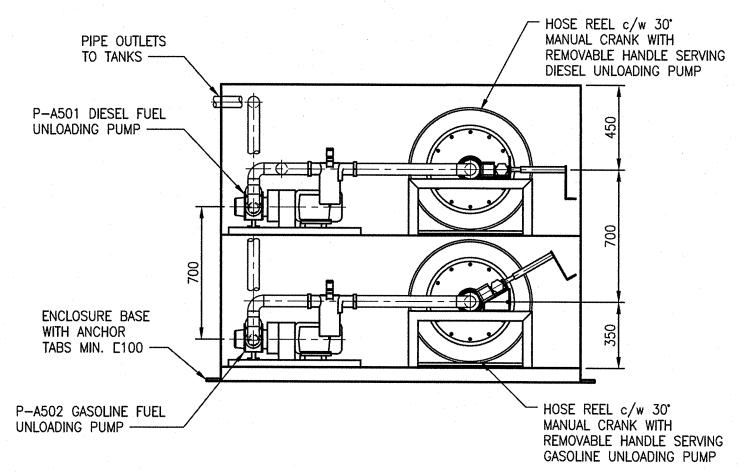

ELEVATION-INTERIOR VIEW

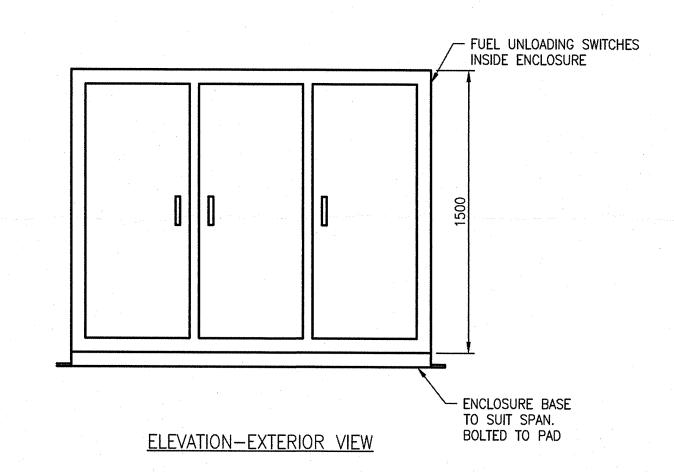

UNLOADING CABINET SERVING COMBINED 8,580L FUEL STORAGE TANK M0007 / SCALE 1:20

GENERAL NOTES

- MECHANICAL AND METAL FABRICATIONS TO COORDINATE ALL DIMENSIONS AND DOOR LOCATIONS.
- 2. VENTING NOT SHOWN.
- 3. POSITION REELS/CRANKS TO ALLOW UNOBSTRUCTED CRANK OPERATION THROUGH OPEN DOOR.
- 4. REFER SECTION 05 50 00 FOR REQUIREMENTS.
- 5. SUBMIT SHOP DRAWINGS OF FINAL LAYOUTS FOR ALL ENCLOSURES.


BID OPPORTUNITY NO. 231-2015

DRAWING NUMBER REFERENCE DRAWINGS

APEGN Certificate of Authorization AECOM Canada Ltd. No. 4671 Date: Am 9 15

UNDERGROUND STRUCTURES SUPR. U/G STRUCTURES DATE COMMITTEE NOTE: LOCATION OF UNDERGROUND STRUCTURES AS SHOWN ARE BASED ON THE BEST INFORMATION AVAILABLE. BUT NO **GUARANTEE IS GIVEN THAT ALL EXISTING** UTILITIES ARE SHOWN OR THAT THE GIVEN LOCATIONS ARE EXACT. CONFIRMATION OF EXISTENCE AND EXACT LOCATION OF ALL SERVICES MUST BE OBTAINED FROM THE INDIVIDUAL UTILITIES BEFORE PROCEEDING WITH CONSTRUCTION.

LOCATION APPROVED DESIGNED CHECKED CC GD DRAWN APPROVED DRL RELEASED FOR CONSTRUCTION AS NOTED HOR, SCALE CONSULTANT DRAWING NO. VERT. SCALE 0 ISSUED FOR TENDER, BID OPP. 231-2015 | 15/04/13 | DRL NO. REVISIONS YY/MM/DD BY DATE

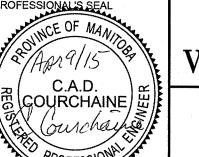

M0007



THE CITY OF WINNIPEG WATER AND WASTE DEPARTMENT

SHOAL LAKE **INTAKE FUEL STORAGE AND** DELIVERY SYSTEM REHABILITATION

> **MECHANICAL** DIESEL & GASOLINE FUEL SYSTEMS
> DETAILS

1-0600A-M0007-001 0

CITY DRAWING NUMBER