


Trees to be Protected as per City Spec

previous drawing indicated incorrect vehicle access route in this location.

correct vehicle access route here

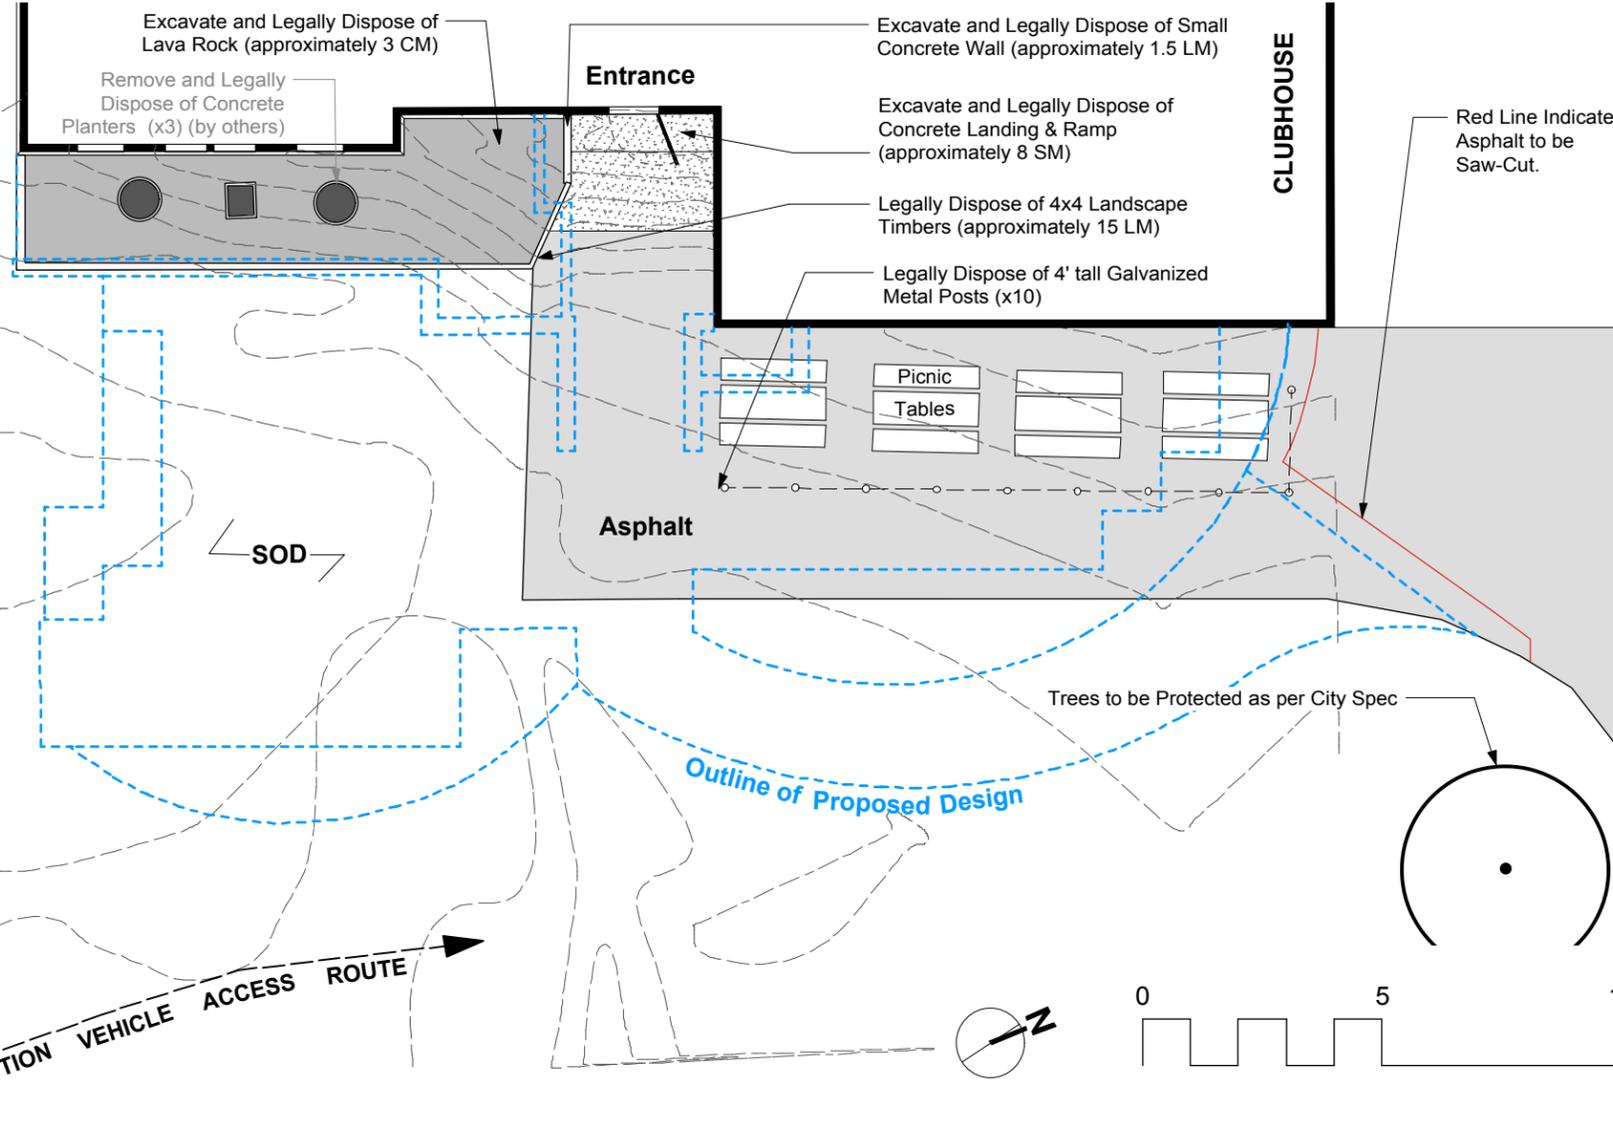


THE CITY OF WINNIPEG
 Planning, Property and
 Development Department
 Urban Design Division
 Unit 15 - 30 Fort Street,
 Winnipeg, MB, (R3C 4X5)




CONTRACTOR TO CONFIRM ALL DIMENSIONS AND REPORT ANY DISCREPANCIES TO CONTRACT ADMINISTRATOR PRIOR TO CONSTRUCTION. LOCATION OF UNDERGROUND STRUCTURES AS SHOWN ARE BASED ON THE BEST INFORMATION AVAILABLE BUT NO GUARANTEE IS GIVEN THAT ALL EXISTING UTILITIES ARE SHOWN OR THAT THE GIVEN LOCATIONS ARE EXACT. CONFIRMATION OF EXISTENCE AND EXACT LOCATION OF ALL SERVICES MUST BE OBTAINED FROM THE INDIVIDUAL UTILITIES BEFORE PROCEEDING WITH CONSTRUCTION.

NOTES:

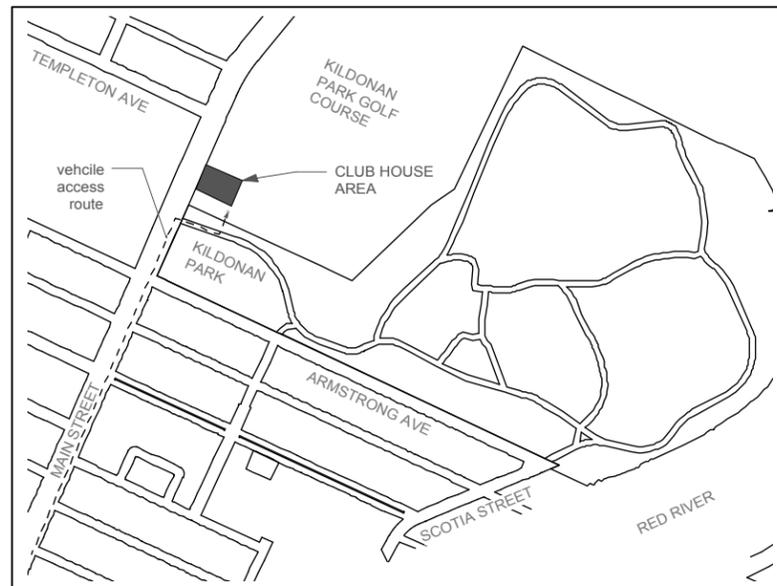

LOCATION PLAN

Scale: n.t.s

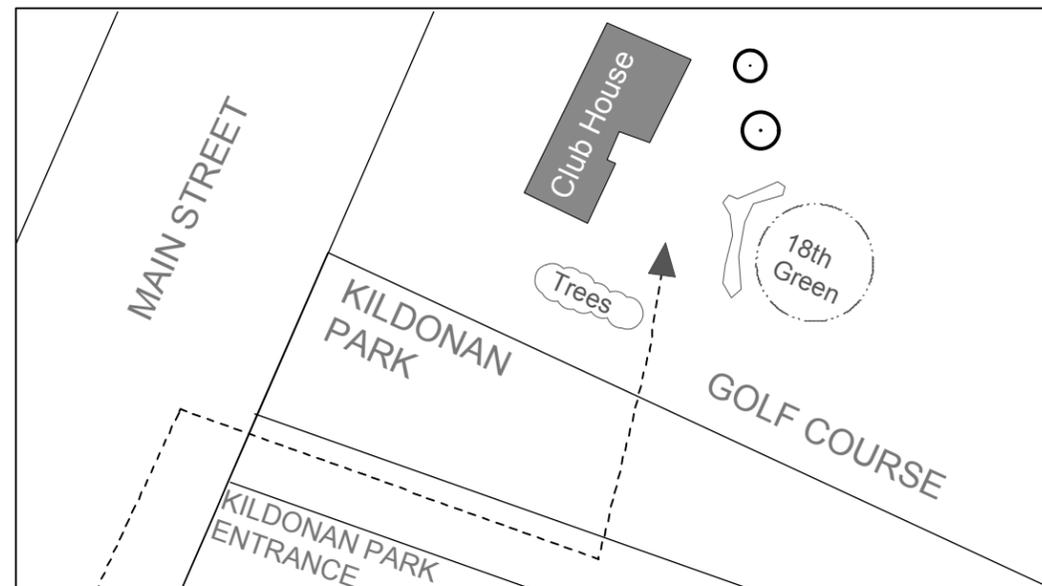

CONSTRUCTION VEHICLE ACCESS PLAN

Scale: n.t.s

DESIGNED BY	CHECKED BY
DRAWN BY IL	APPROVED BY
HORIZ. SCALE 1:150	
VERT. SCALE	
DATE APRIL 2015	
MANAGER, PARK AND OPEN SPACES	DATE
MANAGER, URBAN DESIGN DIVISION	DATE
DRAWING TITLE	
Kildonan Park Golf Course Patio Renovation Existing Conditions & Removals	
SITE ADDRESS	DRAWING NO.
2021 Main Street	K.3-1-R1
	BID OPPORTUNITY NO.
	242-2015