


Trees to be Protected as per City Spec

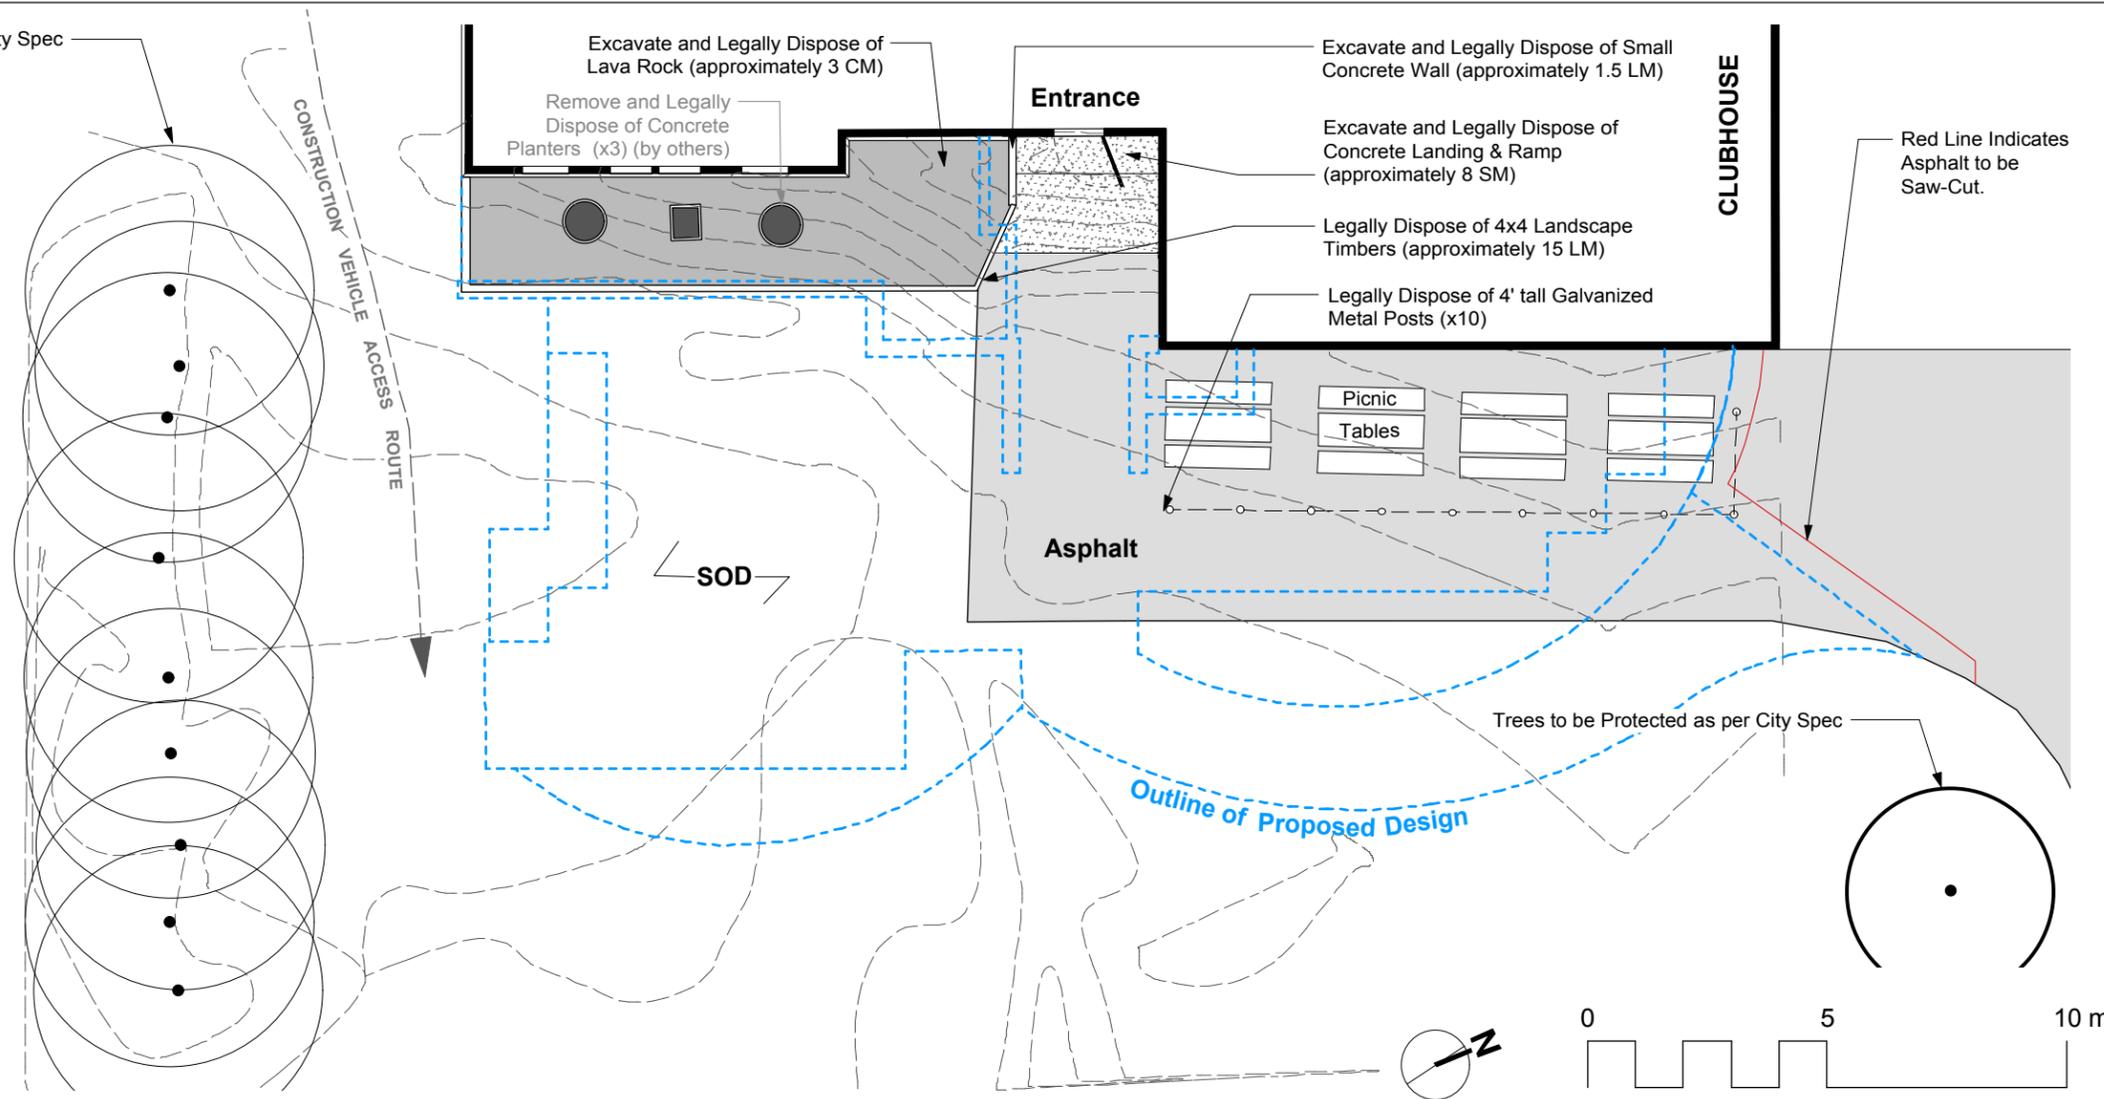



THE CITY OF WINNIPEG
 Planning, Property and
 Development Department
 Urban Design Division
 Unit 15 - 30 Fort Street,
 Winnipeg, MB, (R3C 4X5)



CONTRACTOR TO CONFIRM ALL DIMENSIONS AND REPORT ANY DISCREPANCIES TO CONTRACT ADMINISTRATOR PRIOR TO CONSTRUCTION. LOCATION OF UNDERGROUND STRUCTURES AS SHOWN ARE BASED ON THE BEST INFORMATION AVAILABLE BUT NO GUARANTEE IS GIVEN THAT ALL EXISTING UTILITIES ARE SHOWN OR THAT THE GIVEN LOCATIONS ARE EXACT. CONFIRMATION OF EXISTENCE AND EXACT LOCATION OF ALL SERVICES MUST BE OBTAINED FROM THE INDIVIDUAL UTILITIES BEFORE PROCEEDING WITH CONSTRUCTION.


NOTES:

Empty notes box for contractor observations.

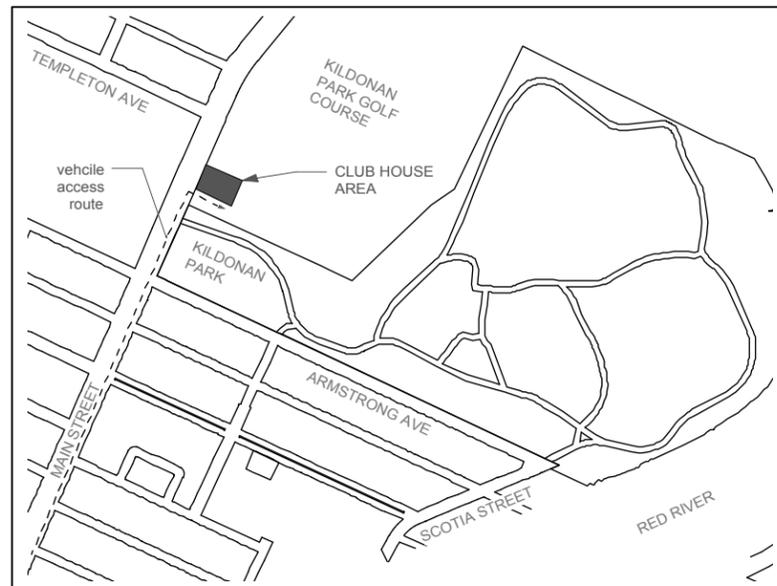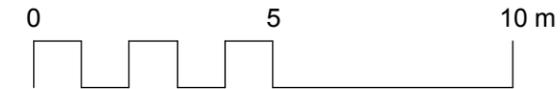

LOCATION PLAN

Scale: n.t.s

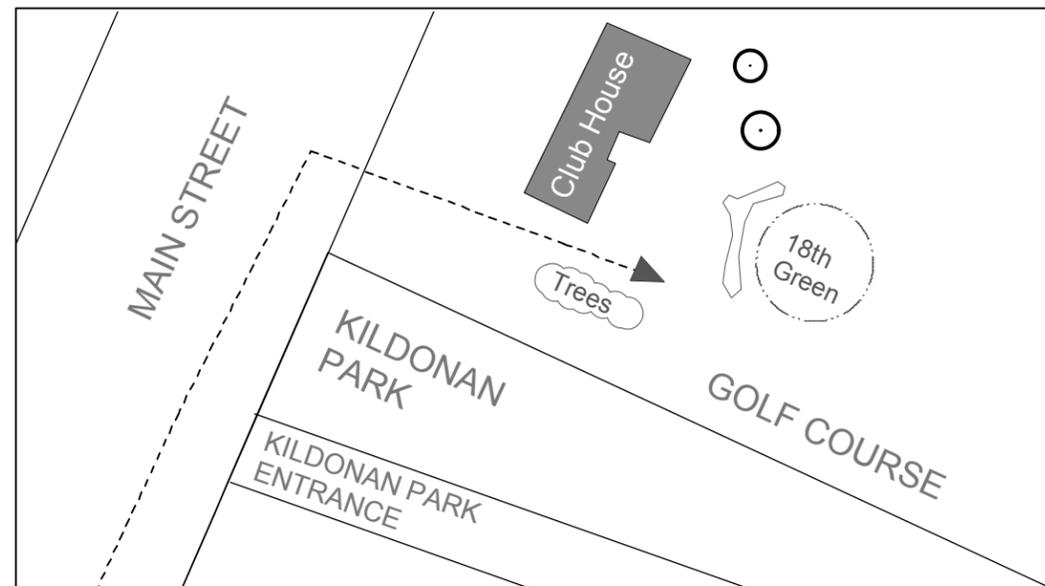

CONSTRUCTION VEHICLE ACCESS PLAN

Scale: n.t.s



DESIGNED BY _____ CHECKED BY _____

DRAWN BY IL APPROVED BY _____

HORIZ. SCALE 1:150
 VERT. SCALE _____

DATE APRIL 2015

MANAGER, PARK AND OPEN SPACES _____ DATE _____

MANAGER, URBAN DESIGN DIVISION _____ DATE _____

DRAWING TITLE
**Kildonan Park Golf Course Patio Renovation
 Existing Conditions & Removals**

SITE ADDRESS
 2021 Main Street

DRAWING NO.
 K.3-1

BID OPPORTUNITY NO.
 242-2015