

CLUBHOUSE


THE CITY OF WINNIPEG
 Planning, Property and
 Development Department
 Urban Design Division
 Unit 15 - 30 Fort Street,
 Winnipeg, MB, (R3C 4X5)



CONTRACTOR TO CONFIRM ALL DIMENSIONS AND REPORT ANY DISCREPANCIES TO CONTRACT ADMINISTRATOR PRIOR TO CONSTRUCTION. LOCATION OF UNDERGROUND STRUCTURES AS SHOWN ARE BASED ON THE BEST INFORMATION AVAILABLE BUT NO GUARANTEE IS GIVEN THAT ALL EXISTING UTILITIES ARE SHOWN OR THAT THE GIVEN LOCATIONS ARE EXACT. CONFIRMATION OF EXISTENCE AND EXACT LOCATION OF ALL SERVICES MUST BE OBTAINED FROM THE INDIVIDUAL UTILITIES BEFORE PROCEEDING WITH CONSTRUCTION.

NOTES:

- A - Main Patio Area (Barkman Verano Pavers)
- B - Secondary Patio Area (Barkman Verano Pavers)
- C - Glass Partition Fencing on 8" Wide Concrete Curb
- D - Bar Top Seating
- E - Seating/Retaining Wall (Pre-cast Concrete Blocks)
- F - Planting Beds (by others)
- G - Accessible Ramp @ 5.0%
- H - Solar Paver Lights (solarlightinginc.com)
- I - Soil and Sod
- J - Accessible Landing

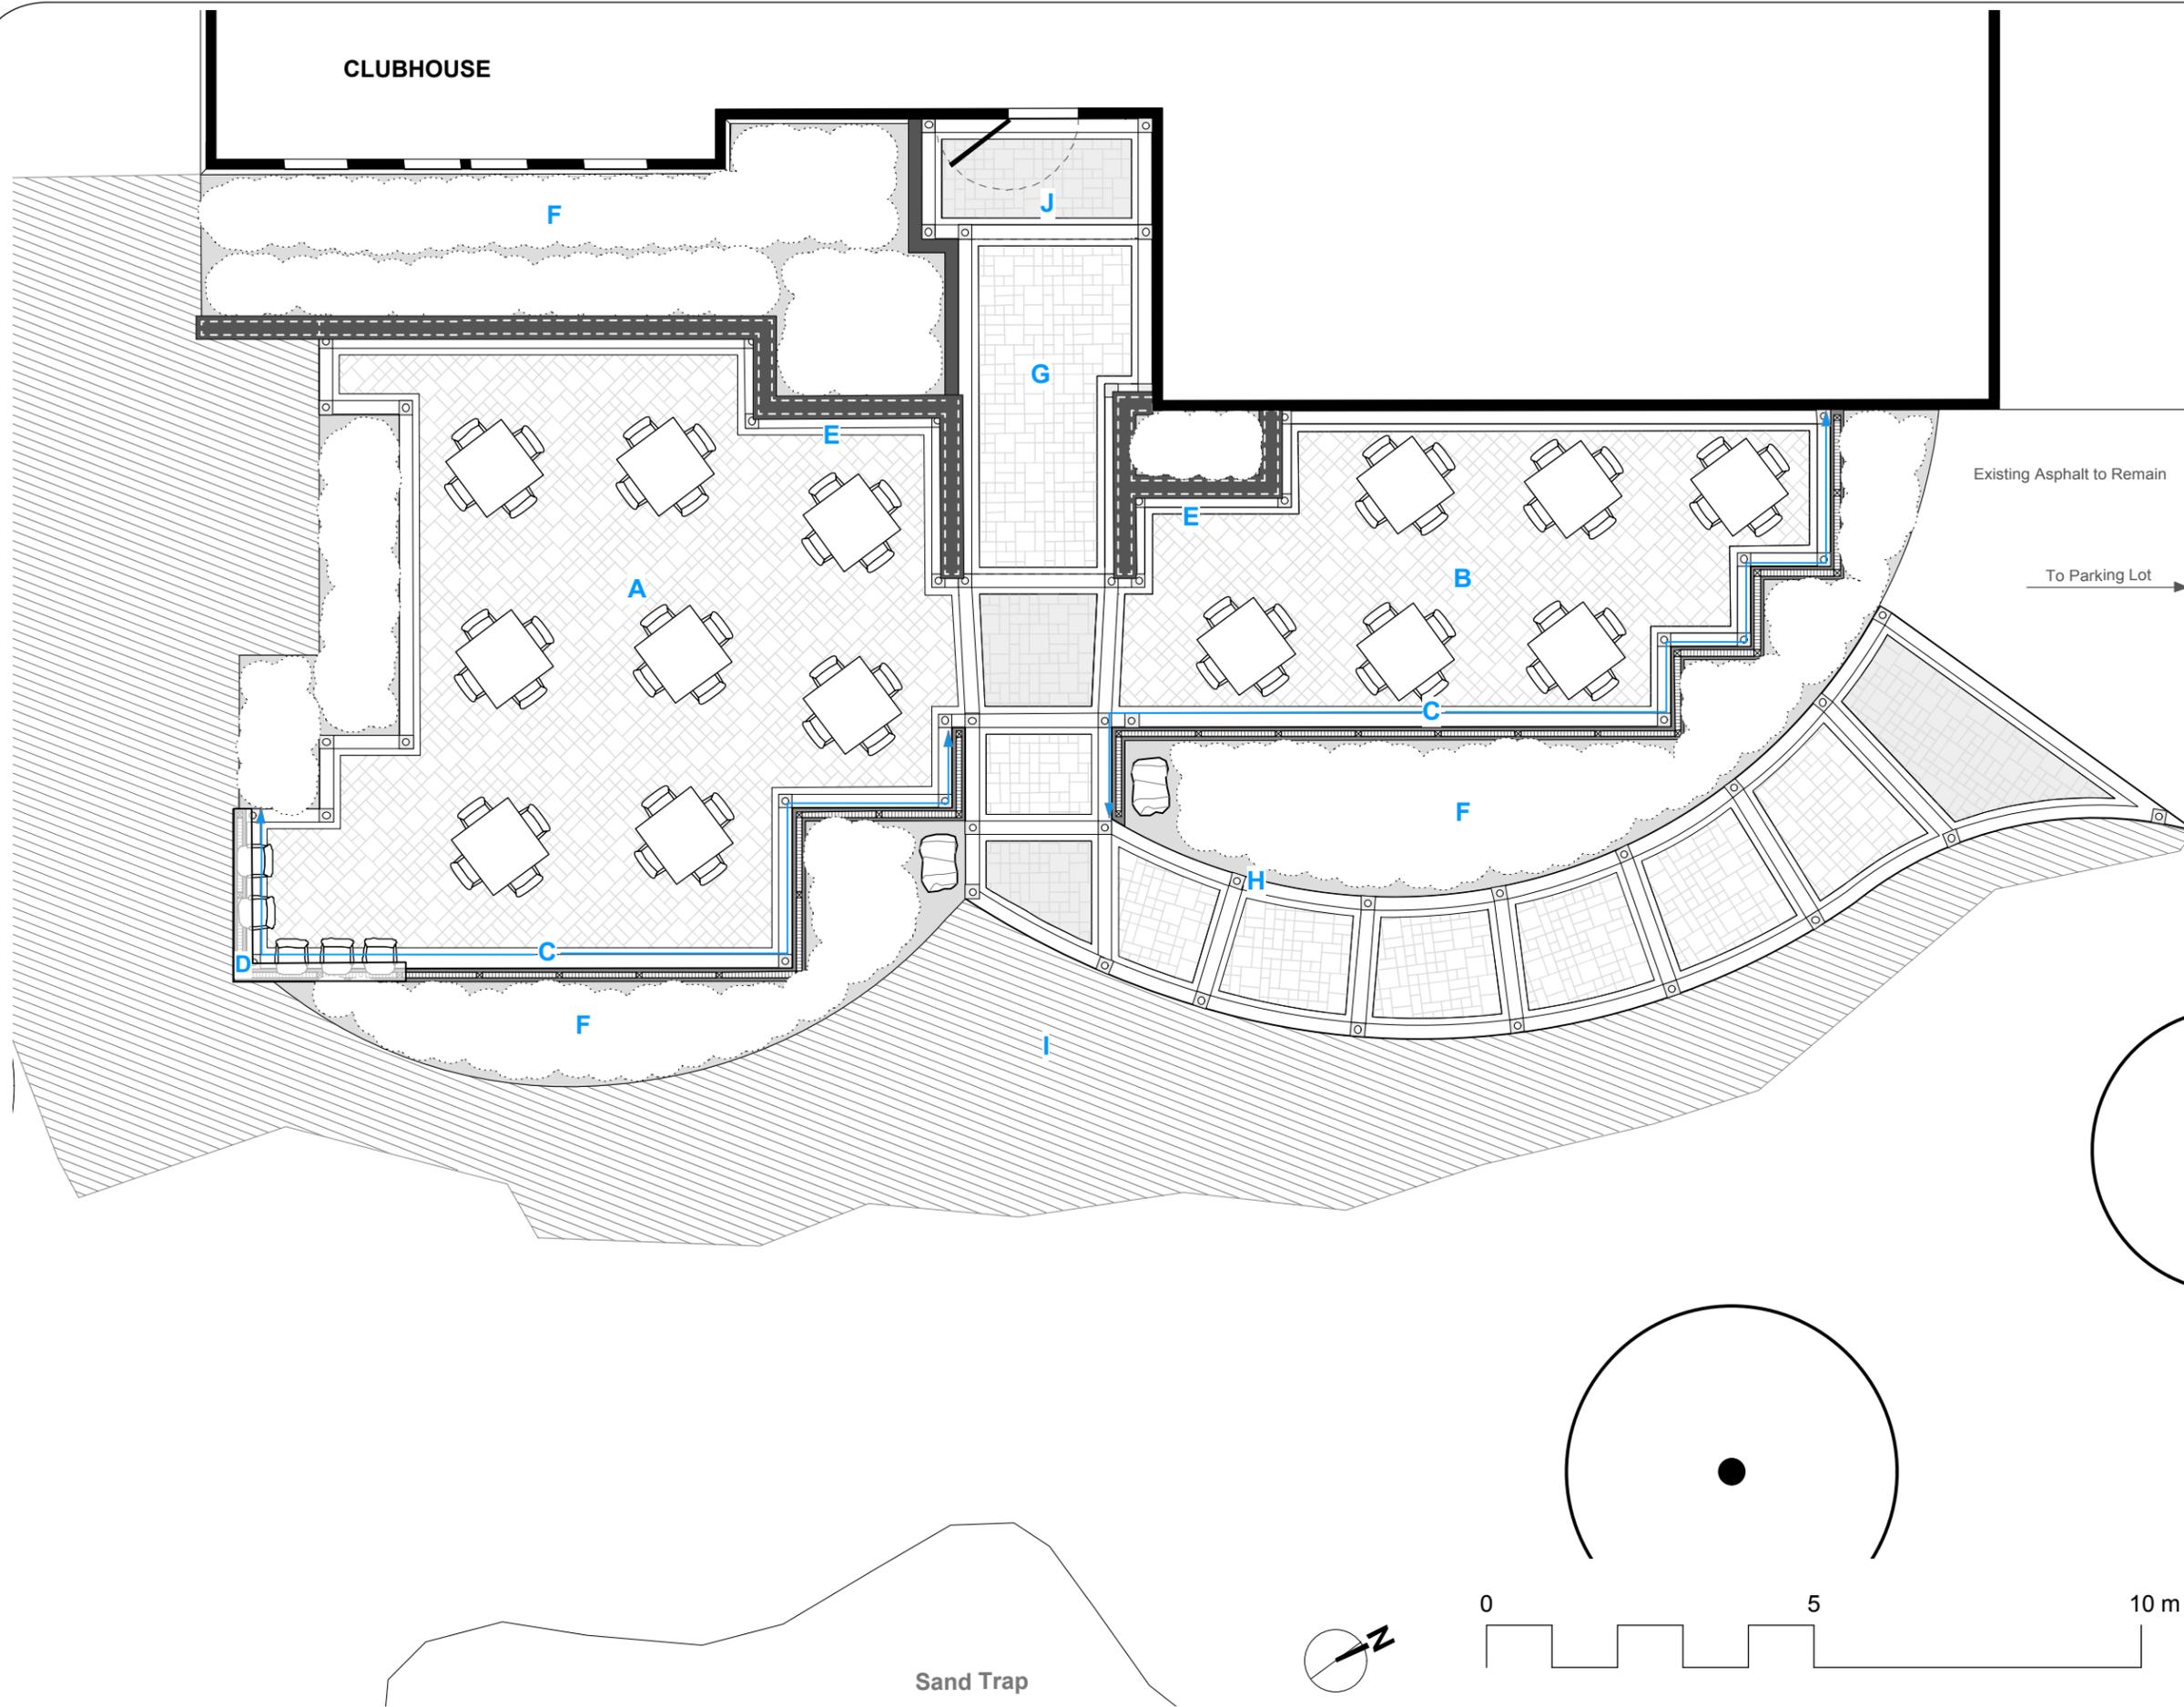

Existing Asphalt to Remain

To Parking Lot

Sand Trap

DESIGNED BY	IL	CHECKED BY	
DRAWN BY	IL	APPROVED BY	
HORIZ. SCALE	1:100		
VERT. SCALE			
DATE	APRIL 2015		
MANAGER, PARK AND OPEN SPACES		DATE	
MANAGER, URBAN DESIGN DIVISION		DATE	
DRAWING TITLE			
Kildonan Park Golf Course Patio Renovation Plan Overview			
SITE ADDRESS		DRAWING NO.	
2021 Main Street		K.3-2	
		BID OPPORTUNITY NO.	
		242-2015	