


CONTRACTOR TO CONFIRM ALL DIMENSIONS AND REPORT ANY DISCREPANCIES TO CONTRACT ADMINISTRATOR PRIOR TO CONSTRUCTION. LOCATION OF UNDERGROUND STRUCTURES AS SHOWN ARE BASED ON THE BEST INFORMATION AVAILABLE BUT NO GUARANTEE IS GIVEN THAT ALL EXISTING UTILITIES ARE SHOWN OR THAT THE GIVEN LOCATIONS ARE EXACT. CONFIRMATION OF EXISTENCE AND EXACT LOCATION OF ALL SERVICES MUST BE OBTAINED FROM THE INDIVIDUAL UTILITIES BEFORE PROCEEDING WITH CONSTRUCTION.

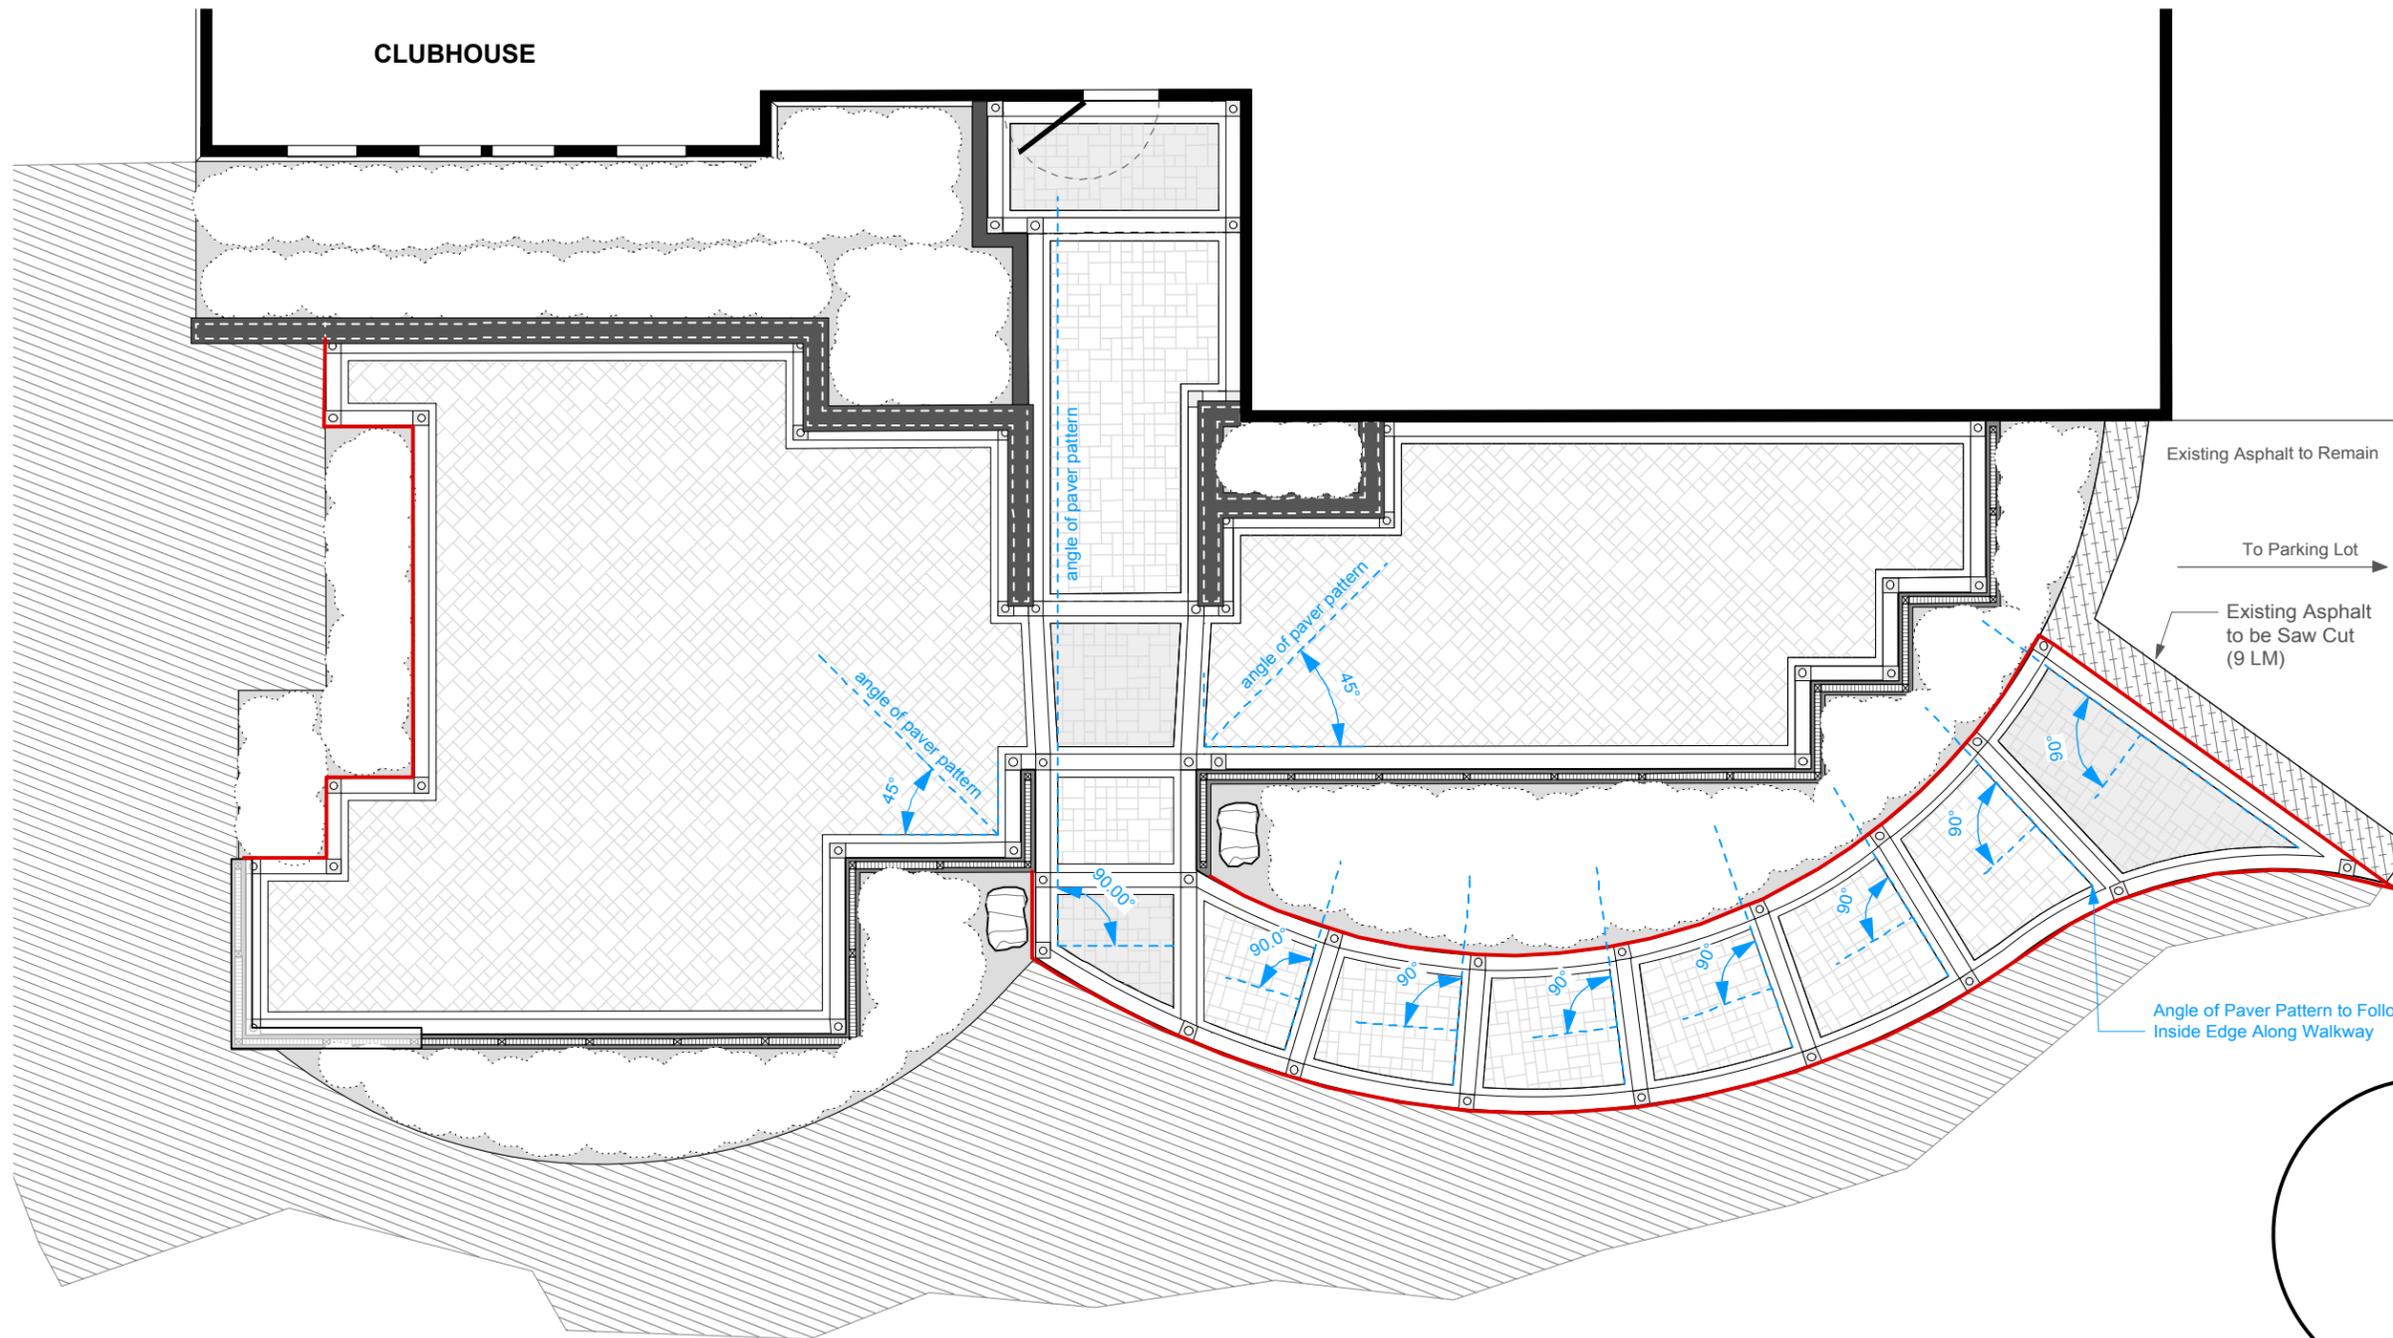

- GRANULAR (TEMPORARY)
- SOIL & SOD
- PRE-CAST CONCRETE BLOCK WALL:
BARKMAN "QUARRY STONE" w/ CAP IN
CHARCOAL COLOUR (CAP TO BE
SIERRA GREY COLOUR)
- PRE-CAST CONCRETE BLOCK WALL:
BARKMAN "QUARRY STONE" IN CHARCOAL
COLOUR (NO CAP)
- PROTECTIVE FENCE BARRIER: POWDER
COATED ALUMINUM WITH TEMPERED GLASS
INSERTS SURFACE MOUNTED ONTO
8" X 12" CONCRETE GRADE BEAM
- SOLAR POWERED PAVER LIGHTS SET INTO
BARKMAN 8"X8" HOLLAND PAVER IN SIERRA
GREY COLOUR
- PRE-CAST CONCRETE PAVERS:
BARKMAN "VERANO" IN SIERRA GREY
COLOUR IN RANDOM PATTERN 1
- PRE-CAST CONCRETE PAVERS:
BARKMAN "VERANO" IN OLD TOWN COLOUR
IN RANDOM PATTERN 1
- PRE-CAST CONCRETE PAVERS:
BARKMAN "HOLLAND" IN DESERT BUFF
COLOUR IN SOLDIER-SAILOR PATTERN.
- BAR-TOP: 2X12 CEDAR LUMBER
- SHRUB BEDS AND PLANTINGS (BY OTHERS)
- SNAP EDGE

DESIGNED BY IL	CHECKED BY
DRAWN BY IL	APPROVED BY
HORIZ. SCALE 1:125 VERT. SCALE	
DATE APRIL 2015	
MANAGER, PARK AND OPEN SPACES	DATE
MANAGER, URBAN DESIGN DIVISION	DATE
DRAWING TITLE Kildonan Park Golf Course Patio Renovation Materials Plan	
SITE ADDRESS 2021 Main Street	DRAWING NO. K.3-4 BID OPPORTUNITY NO. 242-2015