



CONTRACTOR TO CONFIRM ALL DIMENSIONS AND REPORT ANY DISCREPANCIES TO CONTRACT ADMINISTRATOR PRIOR TO CONSTRUCTION. LOCATION OF UNDERGROUND STRUCTURES AS SHOWN ARE BASED ON THE BEST INFORMATION AVAILABLE BUT NO GUARANTEE IS GIVEN THAT ALL EXISTING UTILITIES ARE SHOWN OR THAT THE GIVEN LOCATIONS ARE EXACT. CONFIRMATION OF EXISTENCE AND EXACT LOCATION OF ALL SERVICES MUST BE OBTAINED FROM THE INDIVIDUAL UTILITIES BEFORE PROCEEDING WITH CONSTRUCTION.


NOTES:

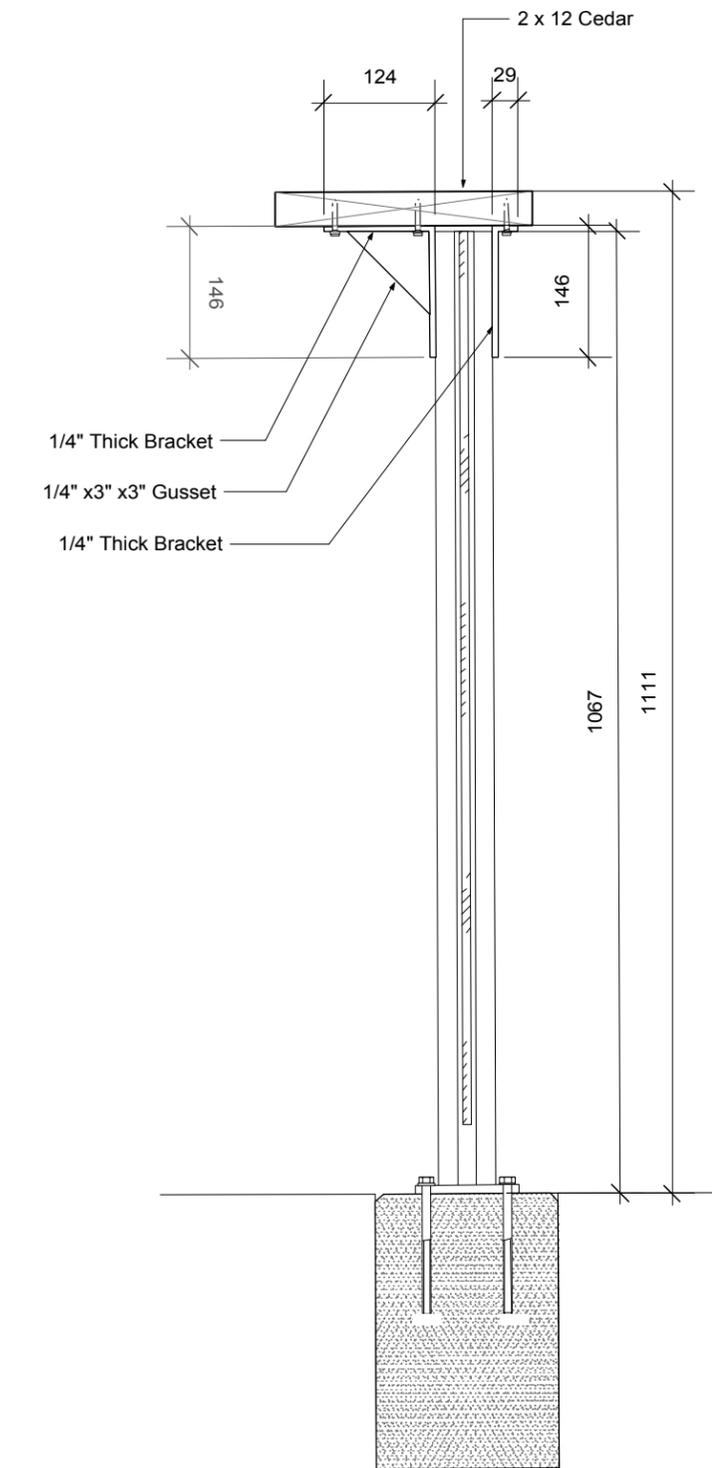


13 Elevation: Railing, Bracket and Bar Top Assembly
 1:8

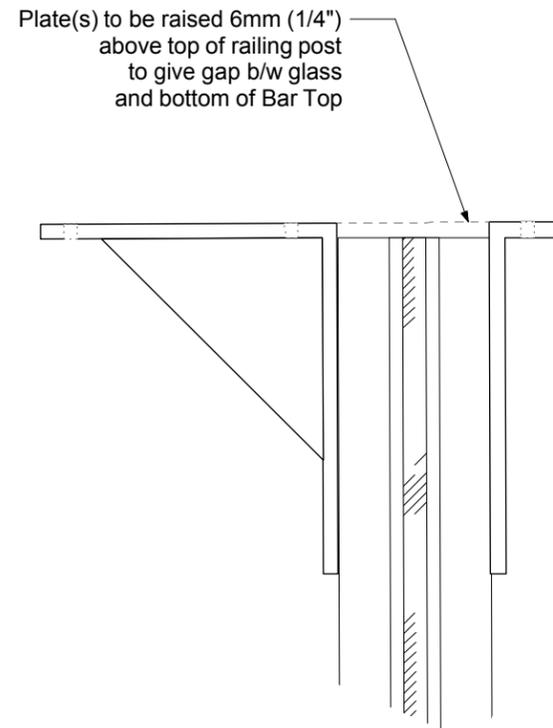

14 Elevation: Bracket to Railing
 1:3

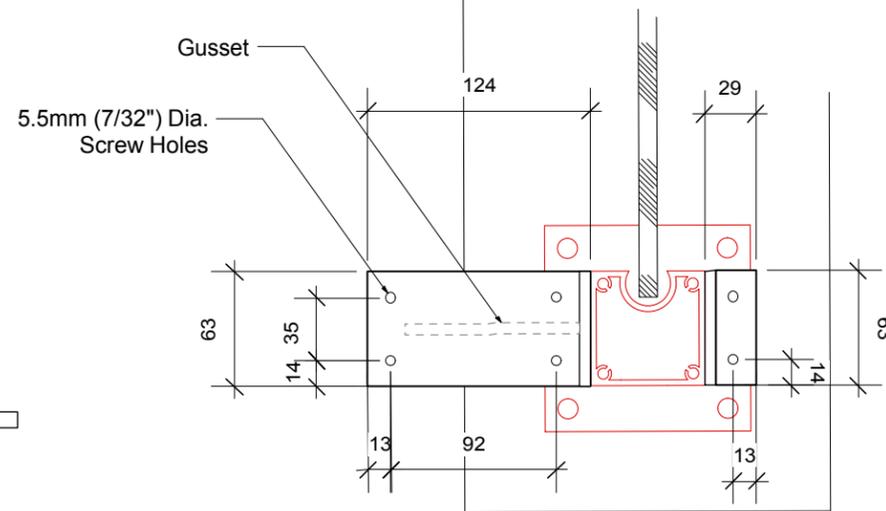

15 Dimension Plan: Regular Brackets
 1:4

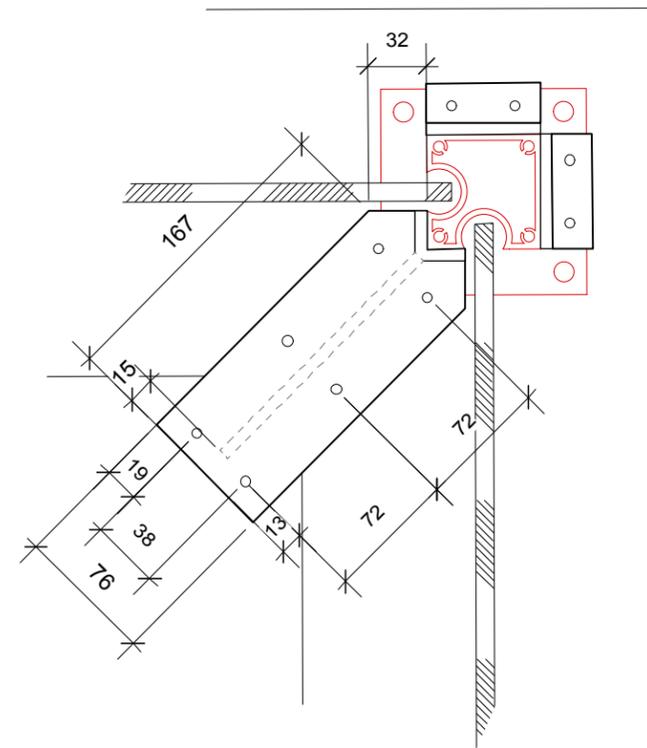

16 Dimension Plan: Corner Brackets
 1:4

DESIGNED BY	IL	CHECKED BY	
DRAWN BY	IL	APPROVED BY	
HORIZ. SCALE	As Indicated		
VERT. SCALE	As Indicated		
DATE	APRIL 2015		
MANAGER, PARK AND OPEN SPACES		DATE	
MANAGER, URBAN DESIGN DIVISION		DATE	
DRAWING TITLE			
Kildonan Park Golf Course Patio Renovation Custom Bracket Details			
SITE ADDRESS		DRAWING NO.	
2021 Main Street		K.3-8	
		BID OPPORTUNITY NO.	
		242-2015	