

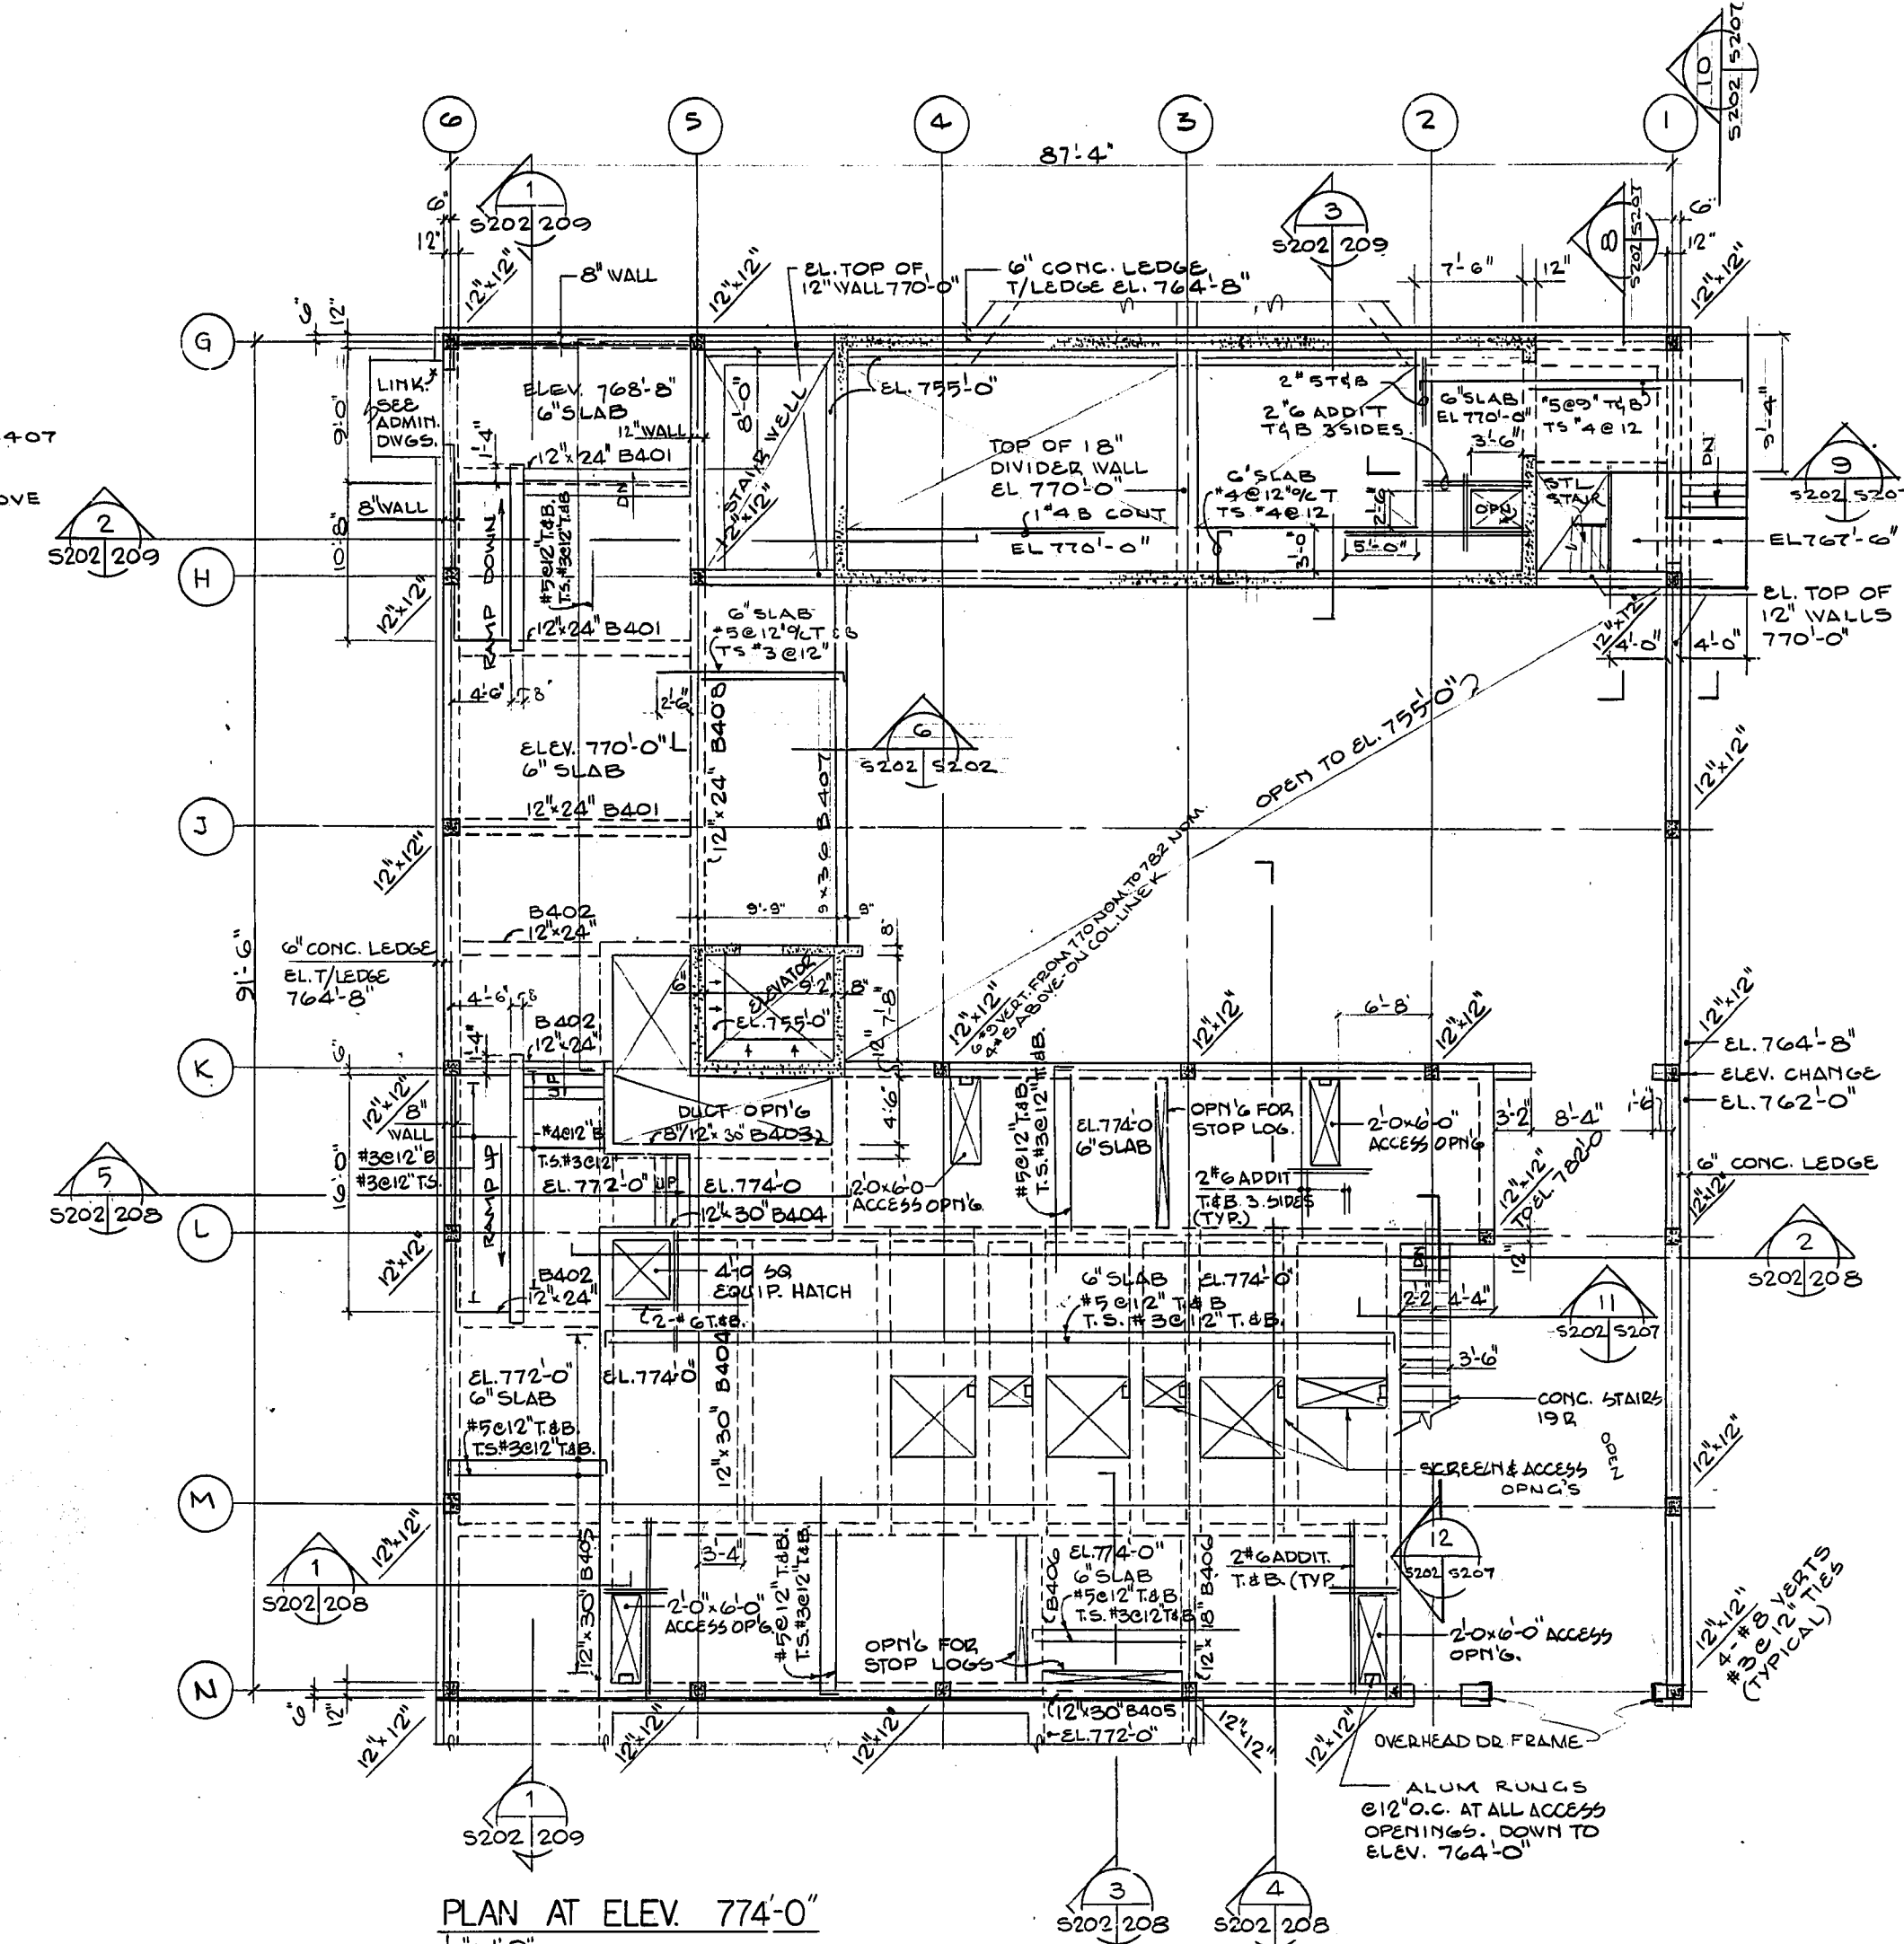
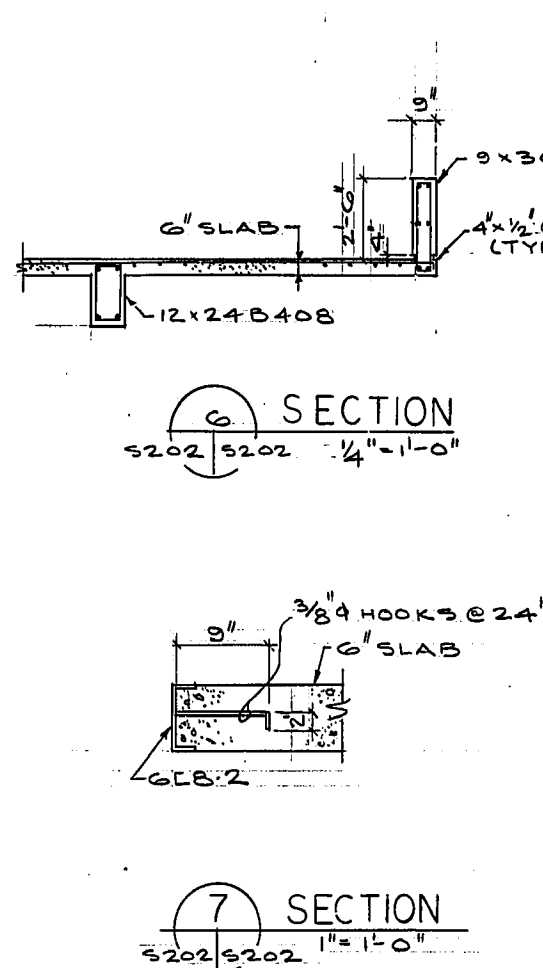
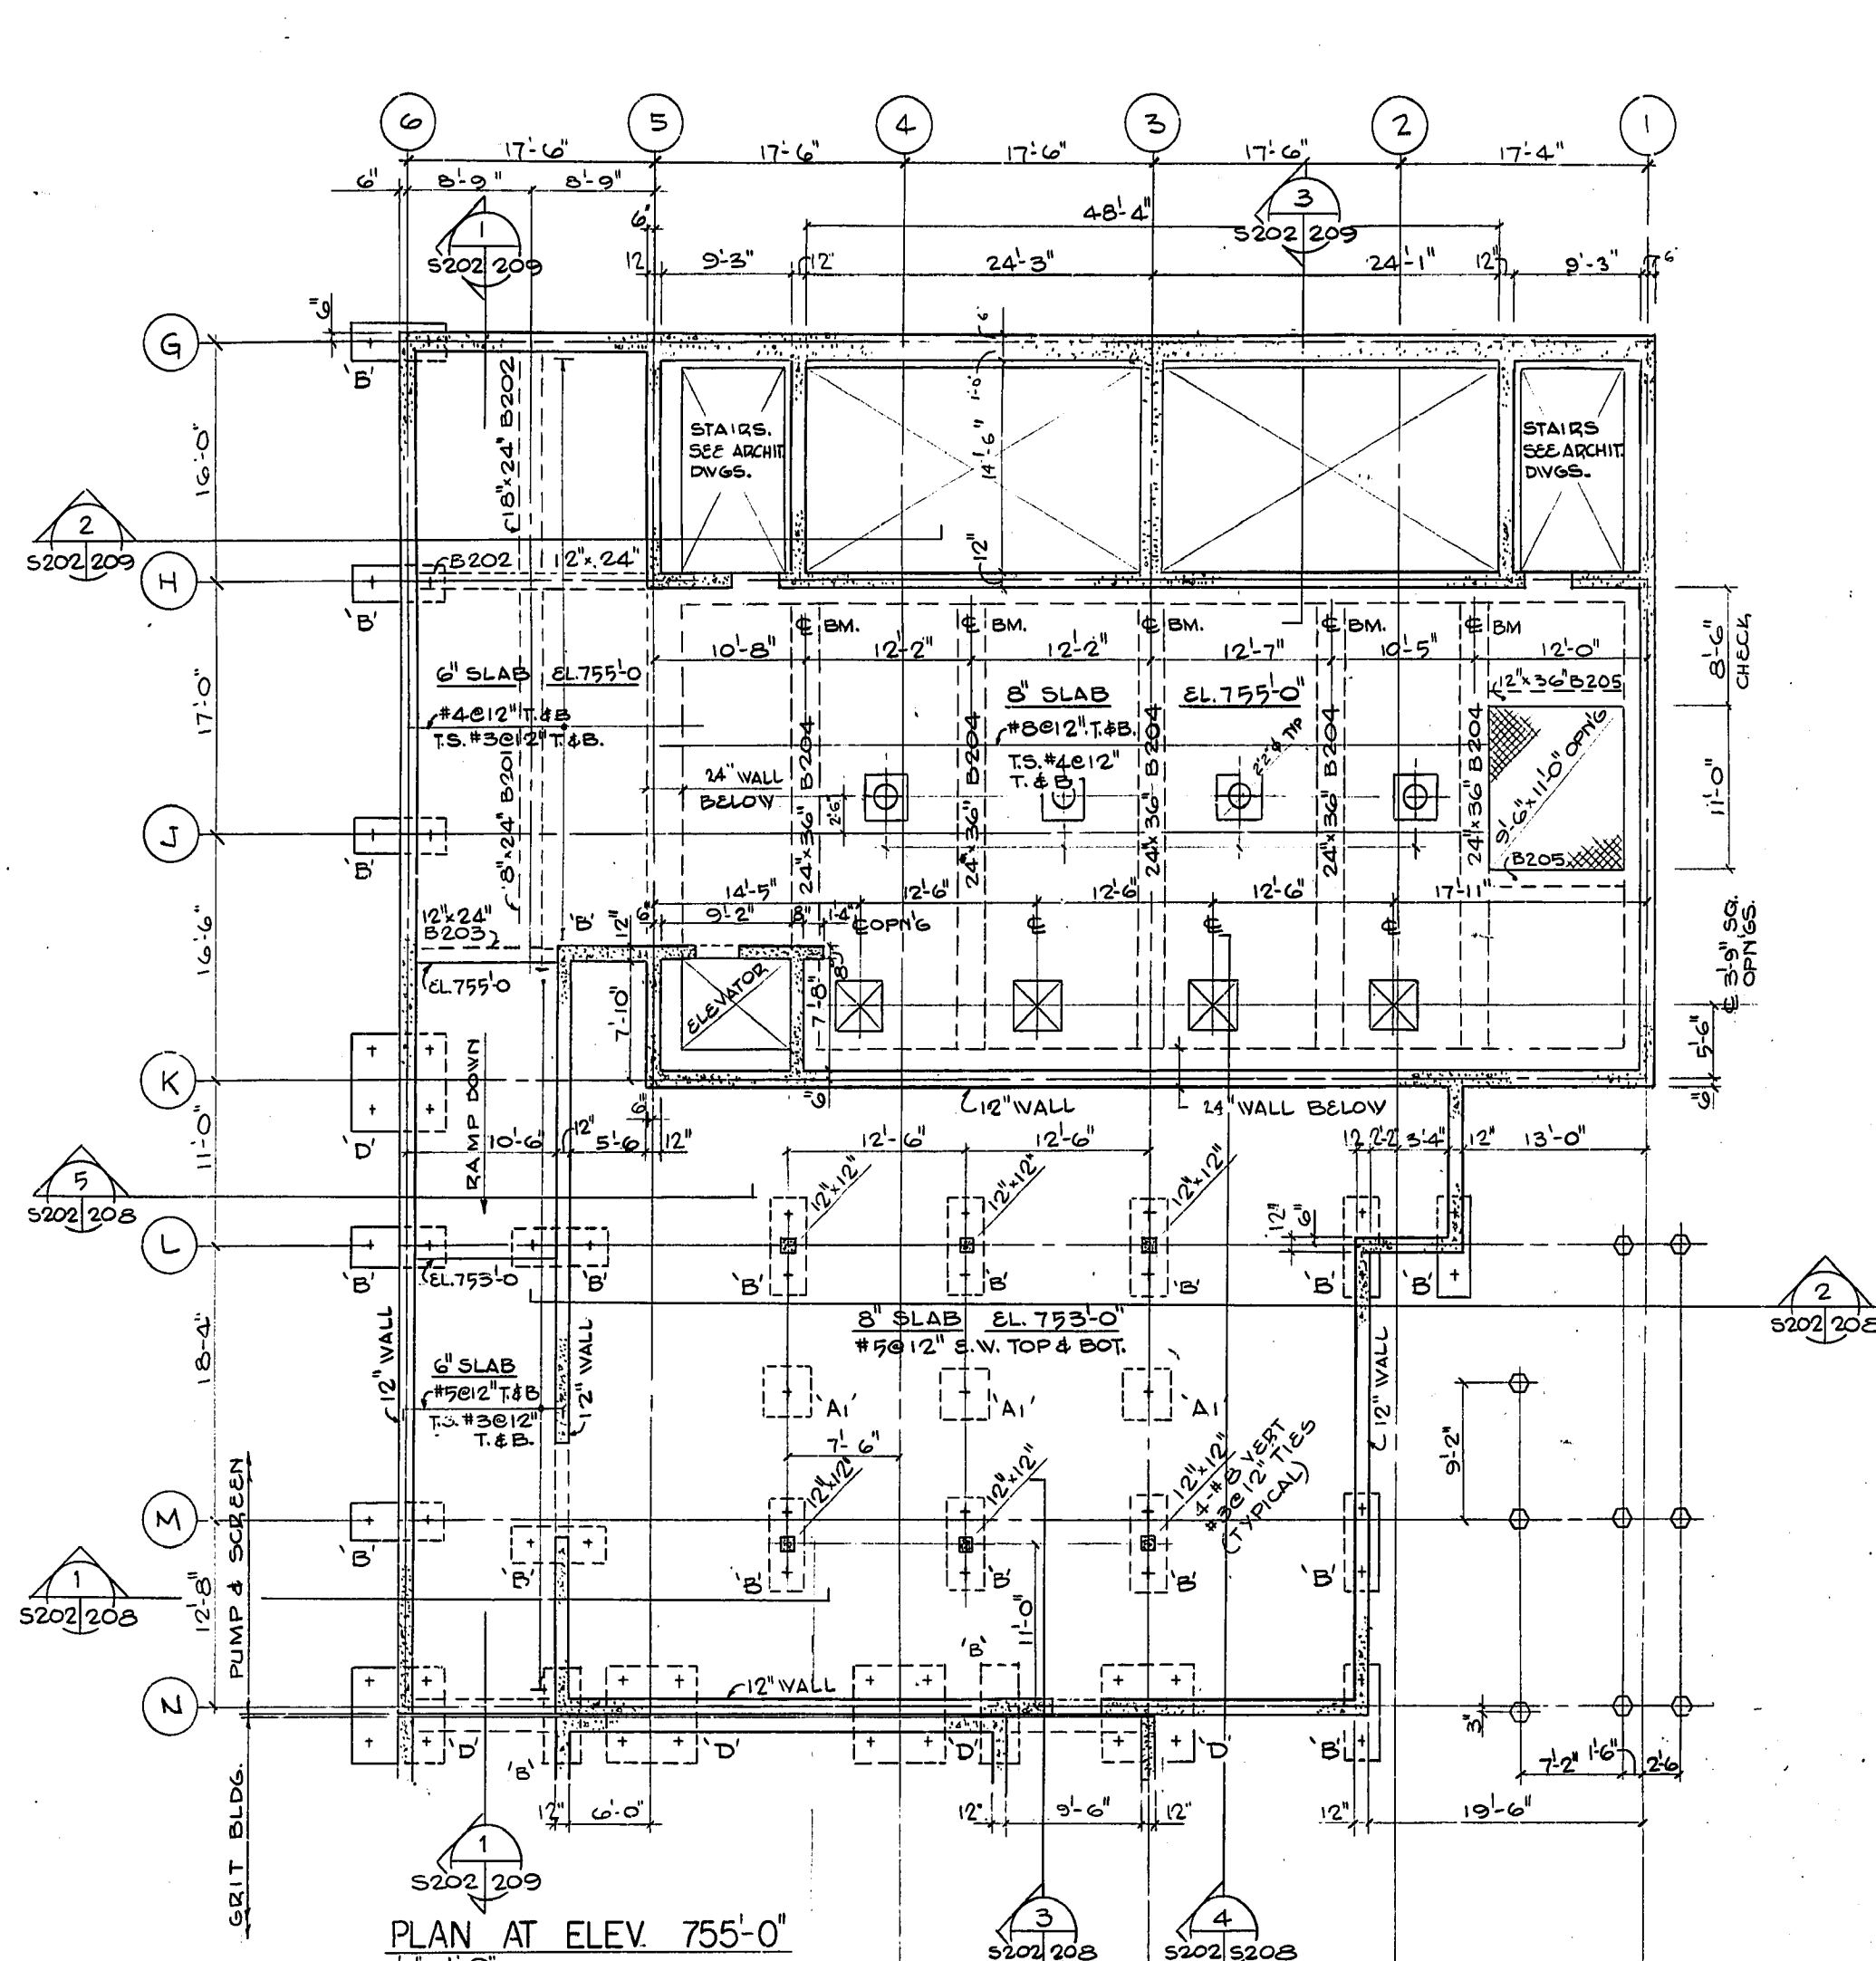
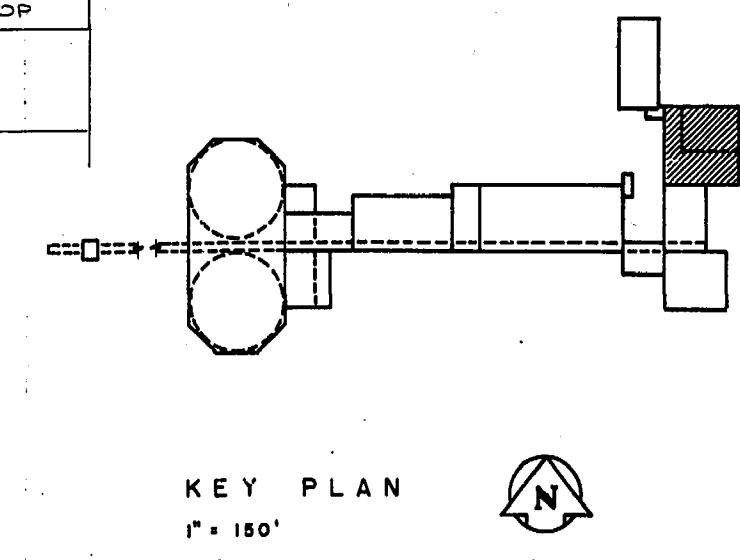


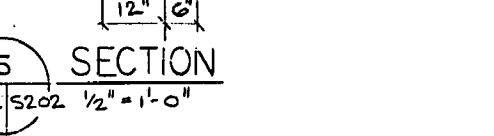

BEAM SCHEDULE			
MARK	B & D	REINFORCING	REMARKS
B201	18x24	2-#8 TOP 2-#8 BOT 2-#8 STM #3 @ 12" O.C.	
B202	12x24	3-#8 TOP 3-#8 BOT #3 @ 12" O.C.	
B203	12x24	SAME AS B202	
B204	24x30	5-#8 TOP 5-#8 BOT #3 @ 12" O.C.	
B205	12x30	2-#8 TOP 2-#8 BOT #3 @ 12" O.C.	
B301	12x18	2-#8 TOP 2-#8 BOT #3 @ 12" O.C.	
B302	12x24	2-#8 TOP 2-#8 BOT #3 @ 12" O.C.	STRENGTH WIDTH 11" TO ALLOW FOR WATERSTOP
B303	12x24	3-#8 TOP 3-#8 BOT #3 @ 12" O.C.	

BEAM SCHEDULE			
MARK	B & D	REINFORCING	REMARKS
B401	12x24	2-#8 TOP 2-#8 BOT #3 @ 12" O.C.	
B402	12x24	2-#8 TOP 2-#8 BOT #3 @ 12" O.C.	
B403	9x24	2-#8 TOP 2-#8 BOT #3 @ 12" O.C.	REIN AS FOR 8" WIDE BEAM
B404	12x30	3-#8 TOP 3-#8 BOT #3 @ 12" O.C.	
B405	12x30	2-#8 TOP 2-#8 BOT #3 @ 12" O.C.	
B406	12x18	2-#8 TOP 2-#8 BOT #3 @ 12" O.C.	
B407	9x36	2-#8 TOP 4-#4 MID-DEPTH 2-#8 BOT #3 @ 12" O.C.	REIN AS FOR 8" WIDE BEAM
B408	12x24	3-#8 TOP 3-#8 BOT #3 @ 12" O.C.	

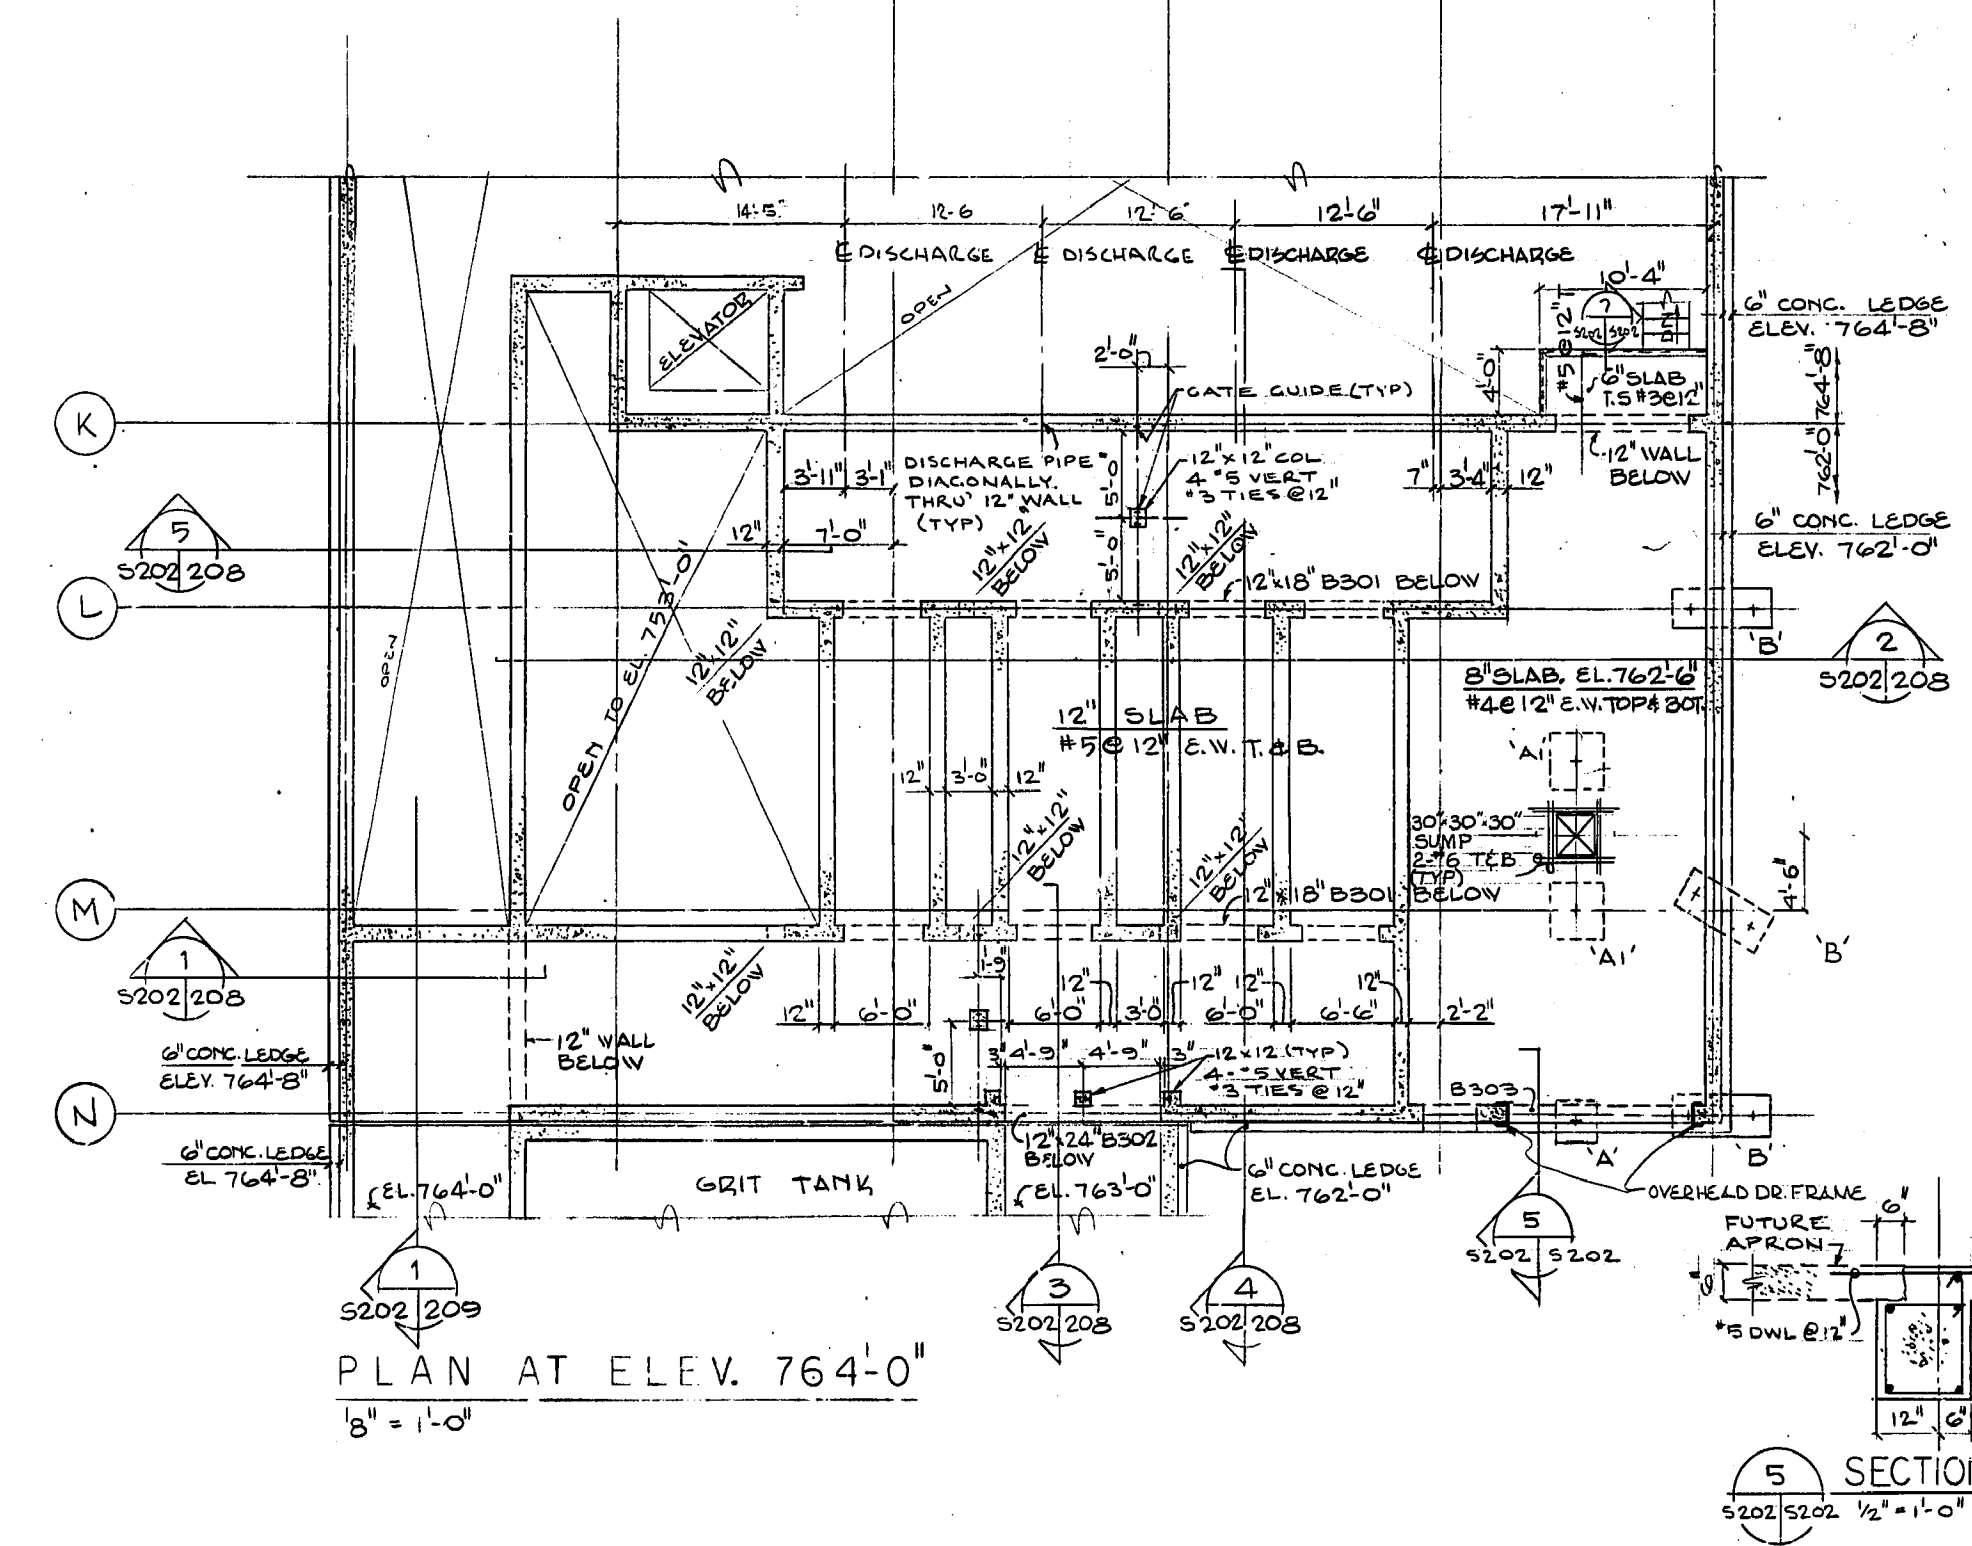

REVISIONS

NO.	DATE	DESCRIPTION
1	10/1/71	REVISIONS TO SUIT COST-INITIAL FOUNDATION ALTERNATIVE

THE METROPOLITAN CORPORATION OF GREATER WINNIPEG
WATERWORKS & WASTE DISPOSAL DIVISION
A. PENMAN - DIRECTOR

W. L. WARDROP & ASSOCIATES LTD.
ENGINEERING CONSULTANTS
WINNIPEG - THUNDER BAY - REGINA - TORONTO

SOUTH END WATER POLLUTION CONTROL CENTRE
PUMP & SCREEN BLDG. - STRUCTURAL
PLANS EL. 755' 764' & 774'

SCALE: AS SHOWN
DATE: OCTOBER 1971
APPROVED (W.L.W.)
W.L.W. FILE NO. 70012-01-S202

ENGINEER OF DESIGN
ENGINEER OF OPERATIONS
APPROVED (METRO)
DRAWING NO. S.E.P. - 26

PROVINCE OF MANITOBA
REGISTERED ENGINEER
R. RUZSICKA