


Material List		
<b>Hole No. 13</b>		
100mm Perforated Drainage Pipe	lin. m.	200
100mm Solid Drainage Pipe	lin. m.	70
Lateral Slit Trenches	lin. m.	290
150mm Round Catch Basins	each	9
<b>Hole No. 15</b>		
100mm Perforated Drainage Pipe	lin. m.	235
Lateral Slit Trenches	lin. m.	400
150mm Round Catch Basins	each	5

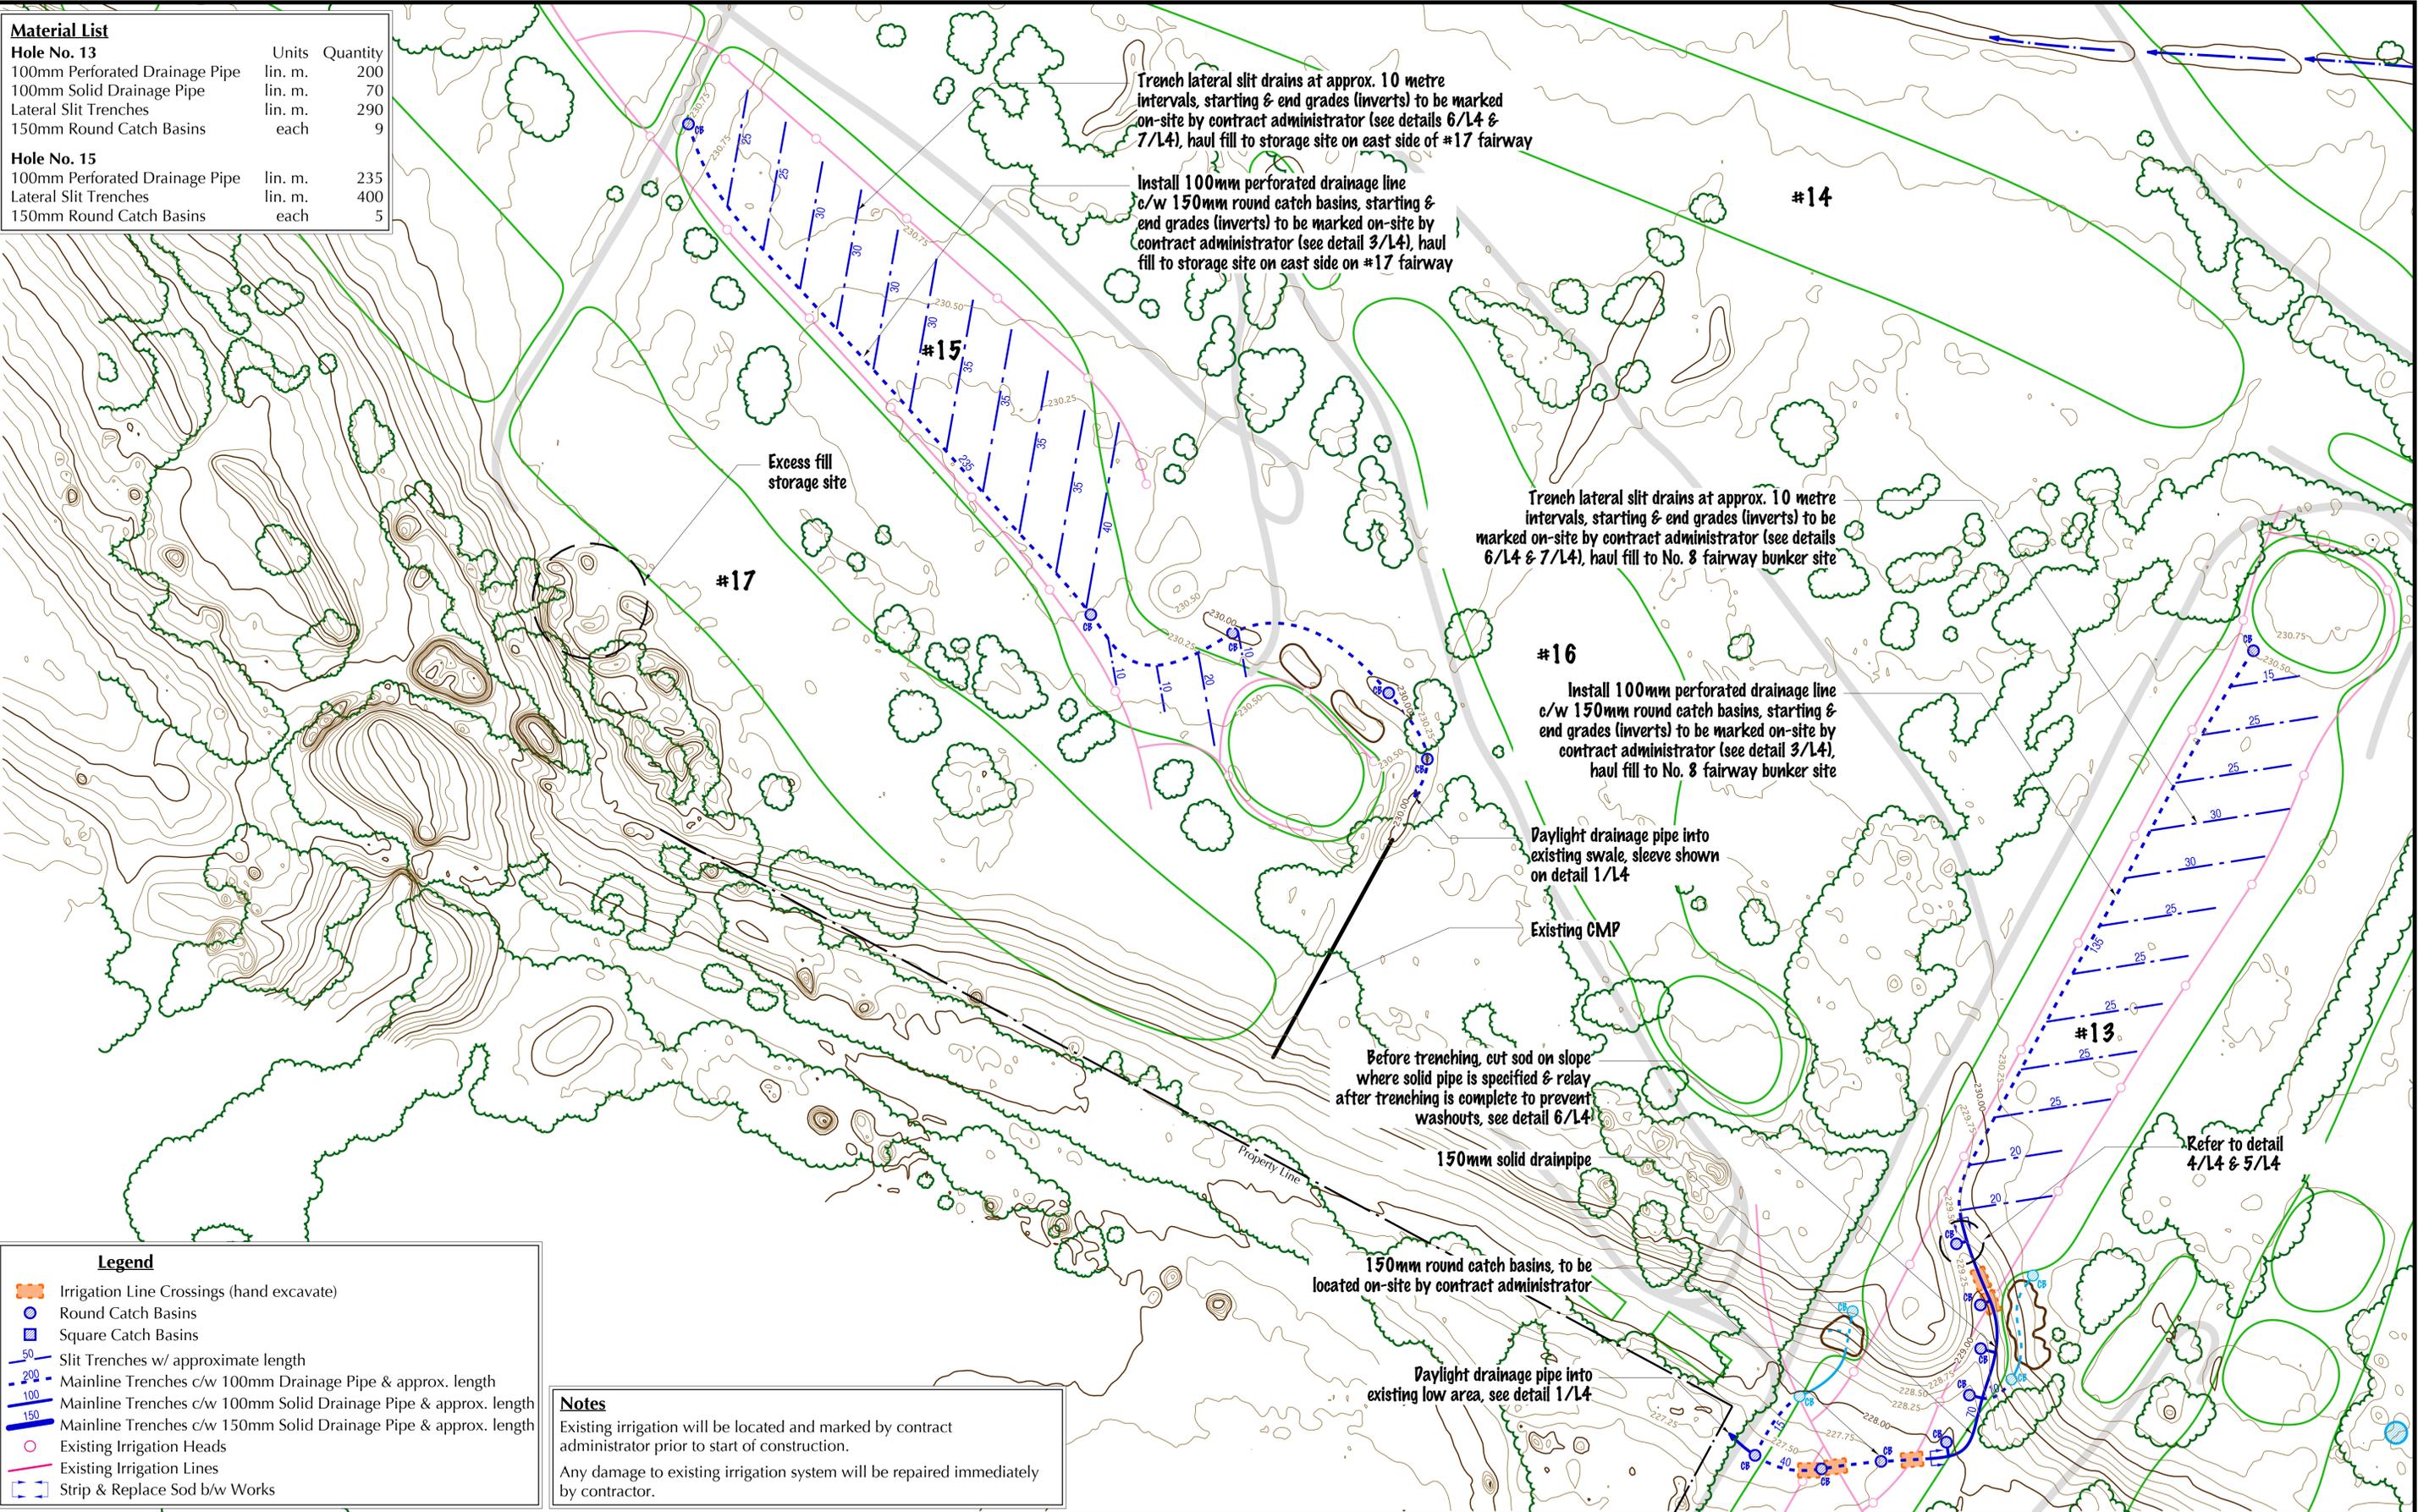

# GRANT GOLF

Golf Course Planning • Design • Construction Management  
162 Woodfield Bay, Winnipeg, Manitoba R3R 3B1  
Ph: (204) 229-2419 • Email: grantgolf@mac.com

Project: **Kildonan Park Golf Course**  
2021 Main St., Winnipeg, MB.

Drawing Title: **Renovation Plan**

Notes: **Bid Opportunity 302-2015**

Scale: 1 : 600  
(1" = 50'-0")  
North:

Drawn: TK  
Checked: DG  
Proj. No.: 14.08

Date: Oct. 3, 2014  
Revisions: June 16, 2015

Drawing No.: **L2**