




Notes:
 Prevent surface drainage from entering bunkers by diverting surface runoff toward drainage swales.
 Place drain in low point and slope subgrade toward drain line.
 Sod bunker surrounds to prevent eroded soil from contaminating bunker sand. Refer to Detail Drawing 2/L4 for installation information.
 Final sand spreading to occur after sodding bunker surrounds is completed.

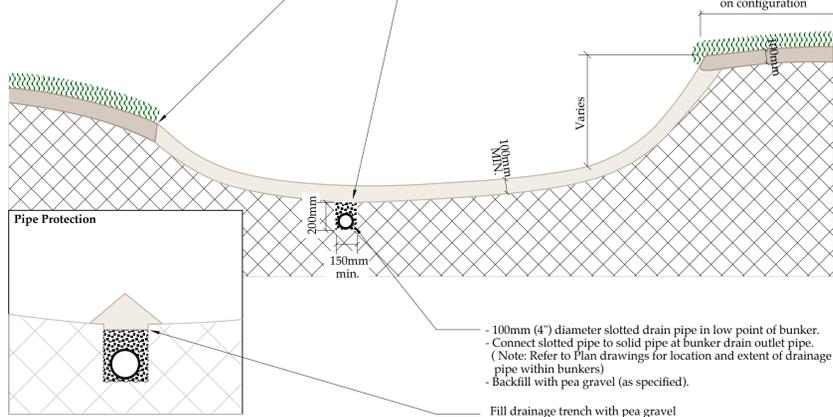


1
L5
Typical Bunker Section
 Scale: 1 : 24

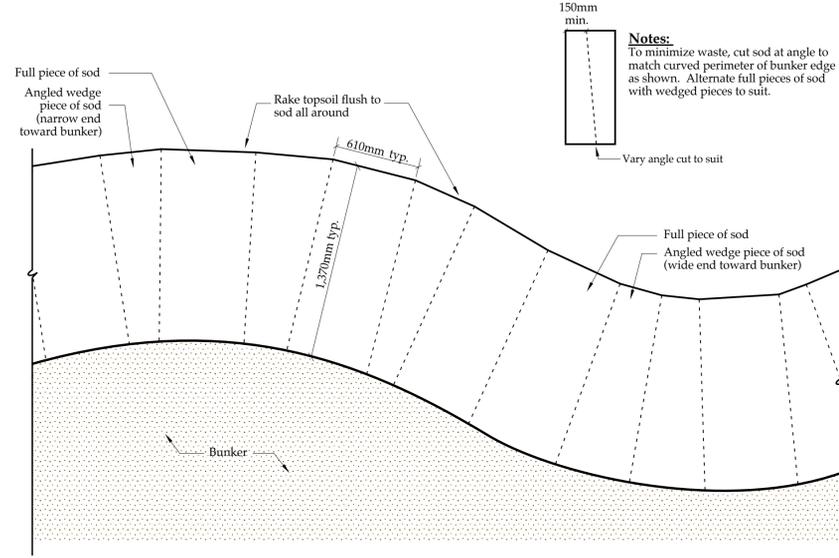


2
L5
Bunker Sodding Detail Plan
 Scale: 1 : 24

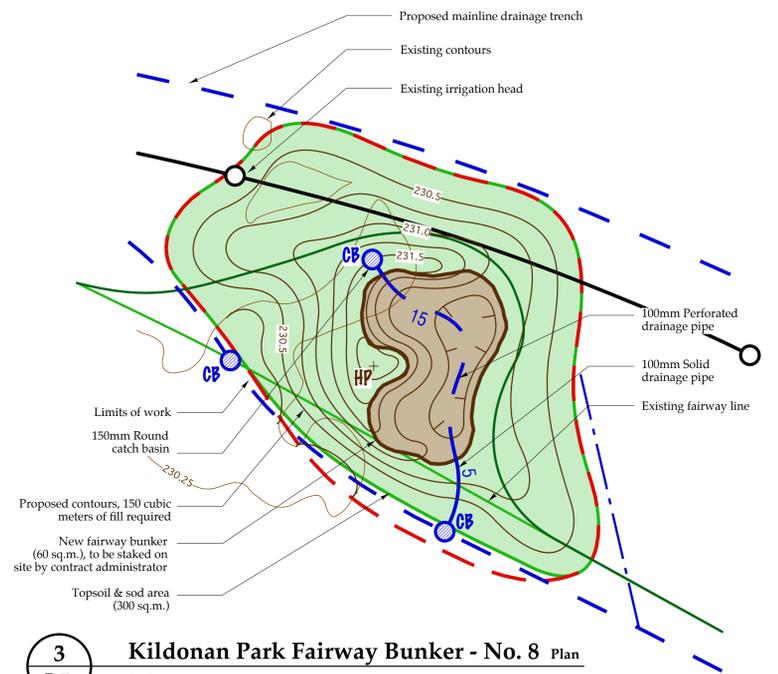

3
L5
Kildonan Park Fairway Bunker - No. 8 Plan
 Scale: 1 : 180

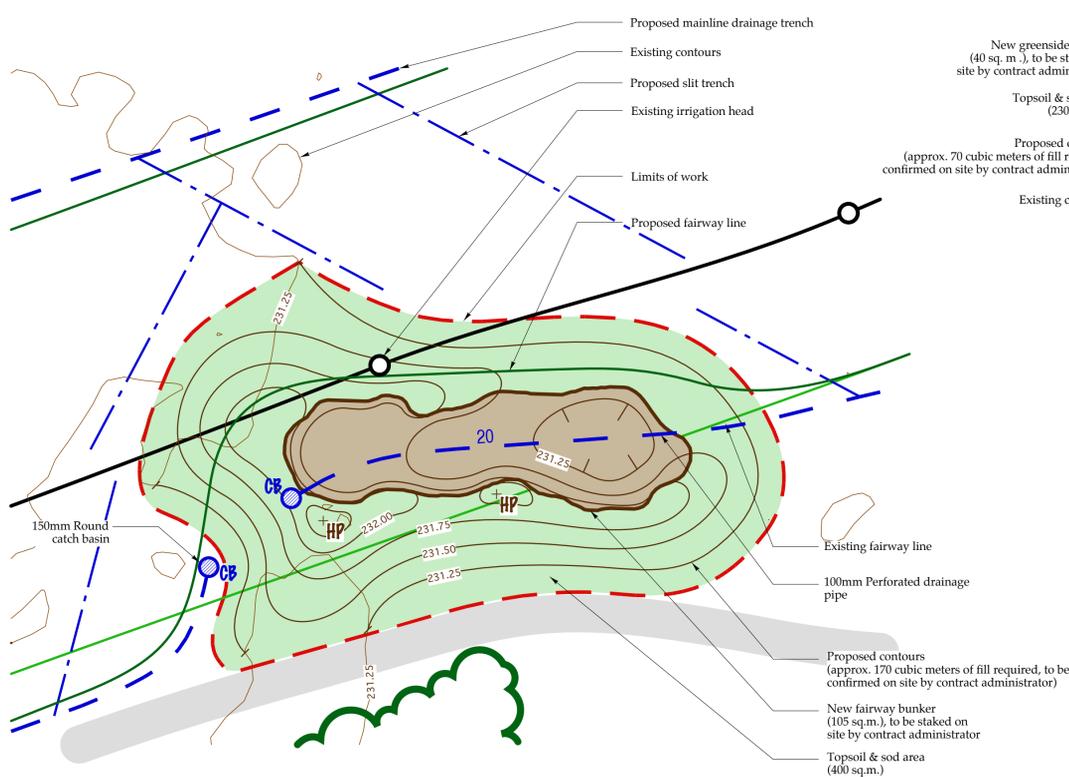

4
L5
Windsor Park Fairway Bunker - No. 8 Plan
 Scale: 1 : 180

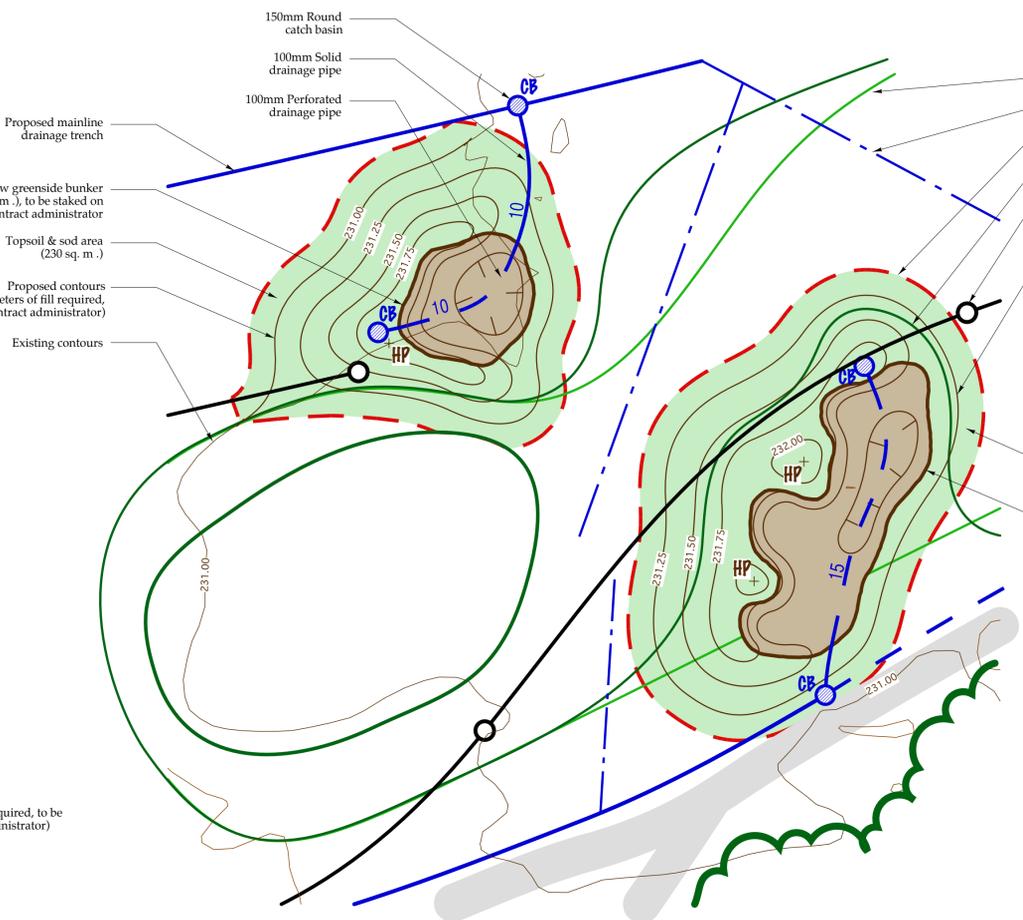

5
L5
Windsor Park Greenside Bunkers - No. 8 Plan
 Scale: 1 : 180

GRANT GOLF

Golf Course Planning • Design • Construction Management
 162 Woodfield Bay, Winnipeg, Manitoba R3R 3B1
 Ph: (204) 229-2419 • Email: grantgolf@mac.com

Project: Kildonan Park Golf Course Windsor Park Golf Course
 2021 Main St., Winnipeg, MB. 10 Des Meurons St., Winnipeg, MB.
 Drawing Title: Bunker Construction Details

Notes:
 Bid Opportunity 302-2015

Scale: As specified
 North:
 Drawn: TK
 Checked: DG
 Proj. No.: 14.08

Date: June 1, 2015
 Revisions: June 9, 2015

Drawing No.:
L5