


**1** EXISTING PARAPET DETAIL  
S2.1 6 = 1'-0"




**4** TYPICAL WINDOW SILL  
S2.1 6 = 1'-0"

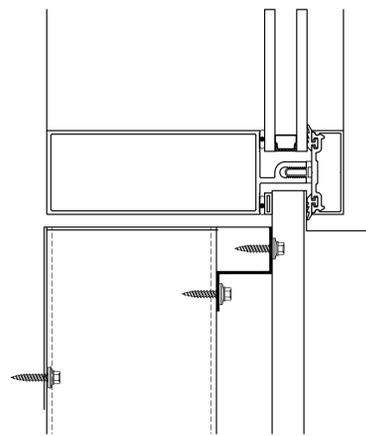


**6** EXISTING WINDOW HEAD DETAIL  
S2.1 NTS




**8** EXISTING CONNECTION BETWEEN PANELS  
S2.1 NTS

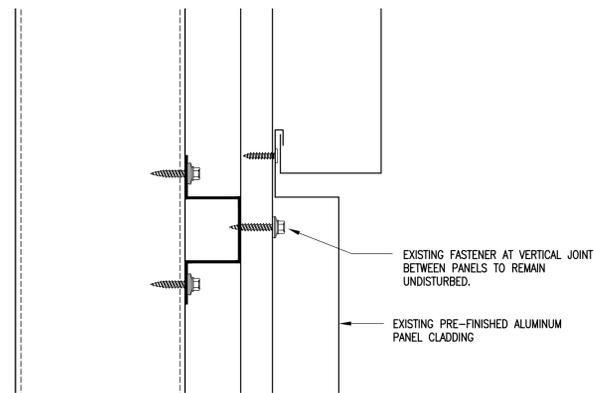

**2** EXISTING PANEL CONNECTION  
S2.1 6 = 1'-0"

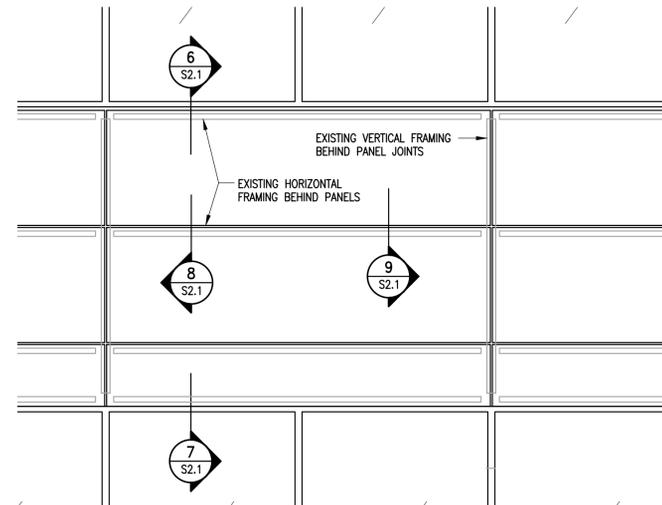


**5** PARTIAL PANEL ELEVATION  
S2.1 1/2" = 1'-0"

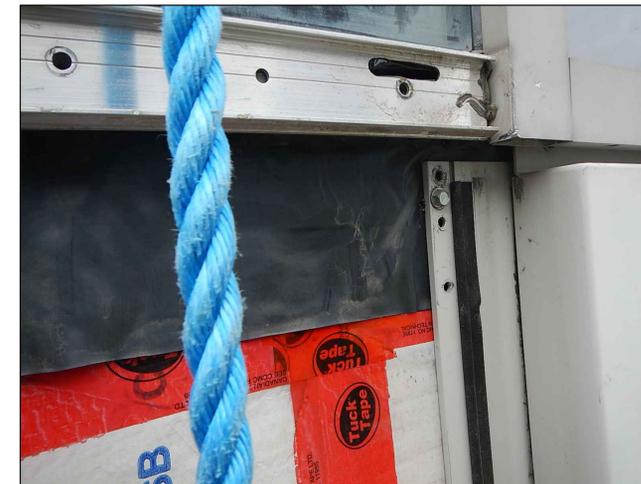

**7** EXISTING WINDOW SILL DETAIL  
S2.1 NTS



**9** EXISTING CONNECTION BETWEEN PANELS  
S2.1 NTS

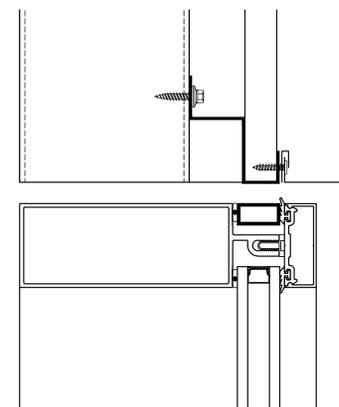

**3** TYPICAL WINDOW HEAD  
S2.1 6 = 1'-0"

No.	Date	Issue/Revision	By
1	MAY 19/15	ISSUED FOR BID	JAW
0	MAY 8/15	ISSUED FOR CLIENT REVIEW	JAW

300-275 Carlton Street  
Winnipeg, Manitoba R3C 5R6  
T 204. 943. 7501  
F 204. 943. 7507

**Crosier Kilgour & Partners Ltd.**  
CONSULTING STRUCTURAL ENGINEERS

The General Contractor shall check & verify all dimensions and report any errors or omissions to the designers.

Project **266 GRAHAM AVENUE  
CLADDING STABILIZATION  
WINNIPEG MANITOBA**

Sheet Title						Sheet No.
EXISTING PANEL CONNECTION DETAILS						S2.1
Design	Drawn	Checked	Scale	Date	File	
CR	HJ	CR	AS NOTED	MAY 19, 2015	2015-0071	