
CONSTRUCTION NOTES

- (1) PATCH & REPAIR ASPHALT AFFECTED BY NEW CONSTRUCTION
- (2) NEW BOLLARD REFER TO DETAIL 1/AA-303
- (3) NEW C.I.P. CONCRETE RAMP, STAIRS AND LANDINGS C/W STEEL HANDRAILS PROVIDE
- (4) DETECTABLE WARNING SURFACE
- (5) EXTEND HANDRAIL- SEE DETAIL 4/A-202
- (6) CUT CONCRETE TO SUIT AND PROVIDE DETECTABLE WARNING SURFACE.
- 7 NEW HANDRAIL, GUARDRAIL AND CENTRE RAIL ON EXISTING CONCRETE STAIR AND LANDING
- 8 2" CAST IN PLACE STAIR CONSTRASTING STAIR TREAD NOSING TYPICAL FOR ALL NEW STAIRS.

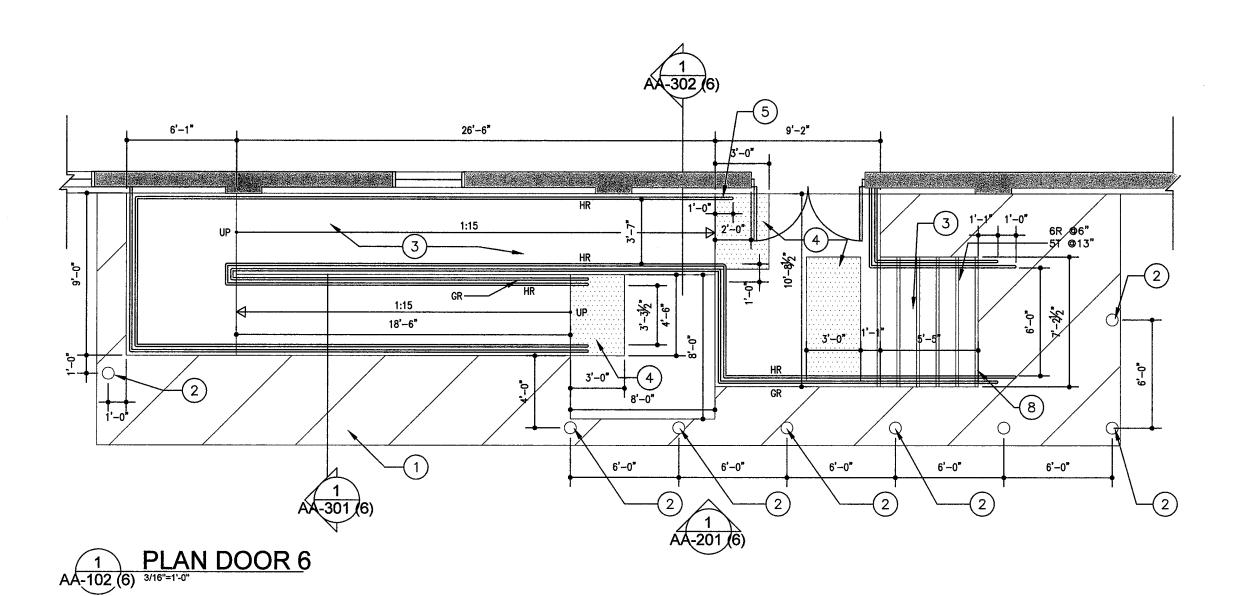



CITY OF WINNIPEG CENTRAL FREIGHT HOUSE WHEELCHAIR RAMP AND STAIR RETROFIT - DOOR 6 WINNIPEG, MANITOBA

_CLIENT REVIEW SIGNATURE:



PROJECT NO: 2014052 DRAWN BY: RR

CHECKED BY: JV SCALE: 3/16"=1'-0"

ISSUED FOR: CONSTRUCTION

AA-102(6)

DATE PLOTTED
4/8/15