

CITY OF WINNIPEG


 CENTRAL FREIGHT HOUSE

 WHEELCHAIR RAMP AND STAIR

 RETROFIT - DOOR 6

 WINNIPEG, MANITOBA

CLIENT REVIEW SIGNATURE:

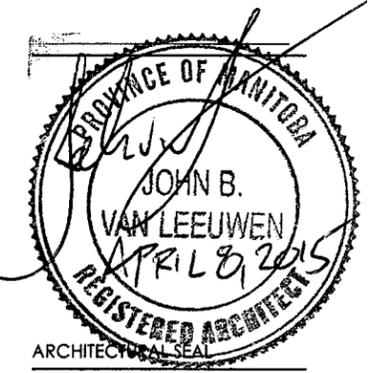

ARCHITECTURAL SEAL

 SHEET TITLE:

 STAIR DETAIL

PROJECT NO: 2014052

 DRAWN BY: RR

 CHECKED BY: JV

 SCALE: AS NOTED

 ISSUED FOR: CONSTRUCTION


 ISSUE DATE: APRIL 8, 2015

AA-202(6)

 CD


 DATE PLOTTED

 4/8/15

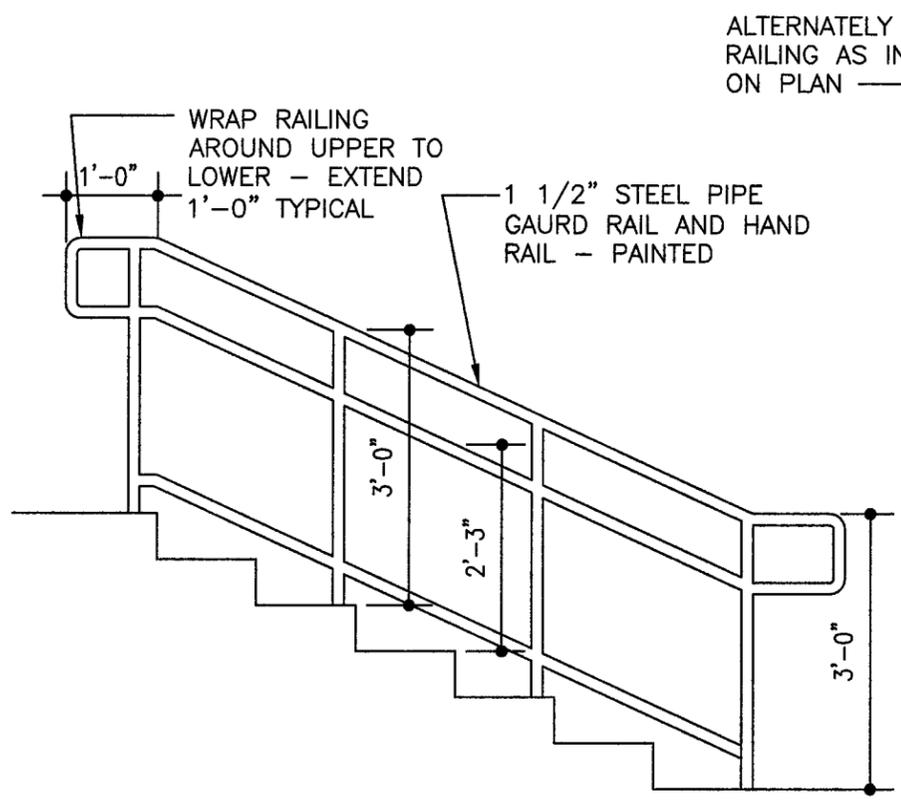


1 CENTRE RAIL DETAIL

 AA-202 (6) $1/2''=1'-0''$

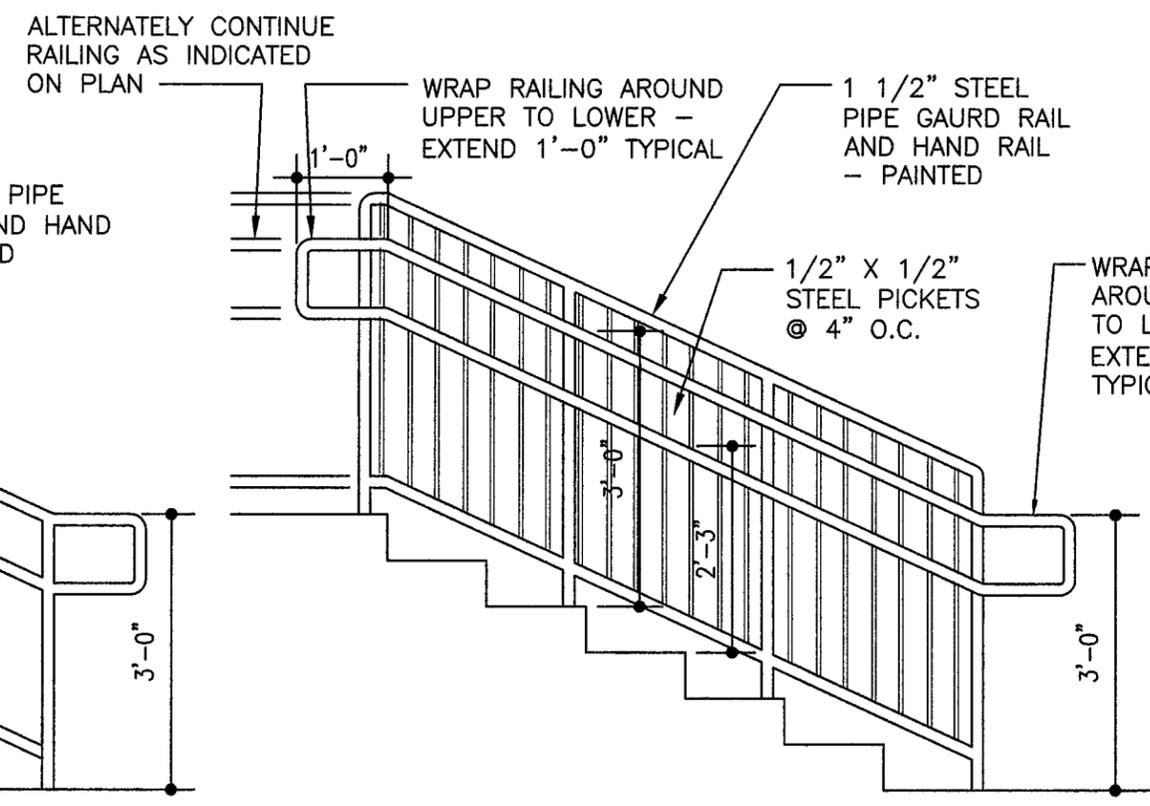

2 TYP. STAIR RAILING DETAIL

 AA-202 (6) $1/2''=1'-0''$

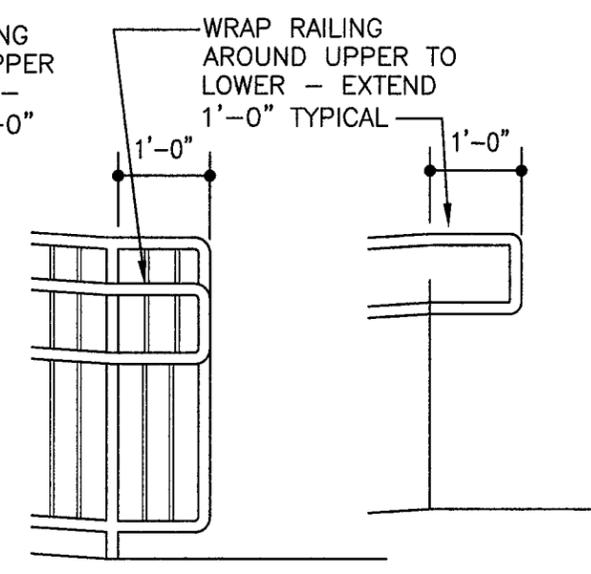

3 RAIL EXTENSION TYP.

 AA-202 (6) $1/2''=1'-0''$