
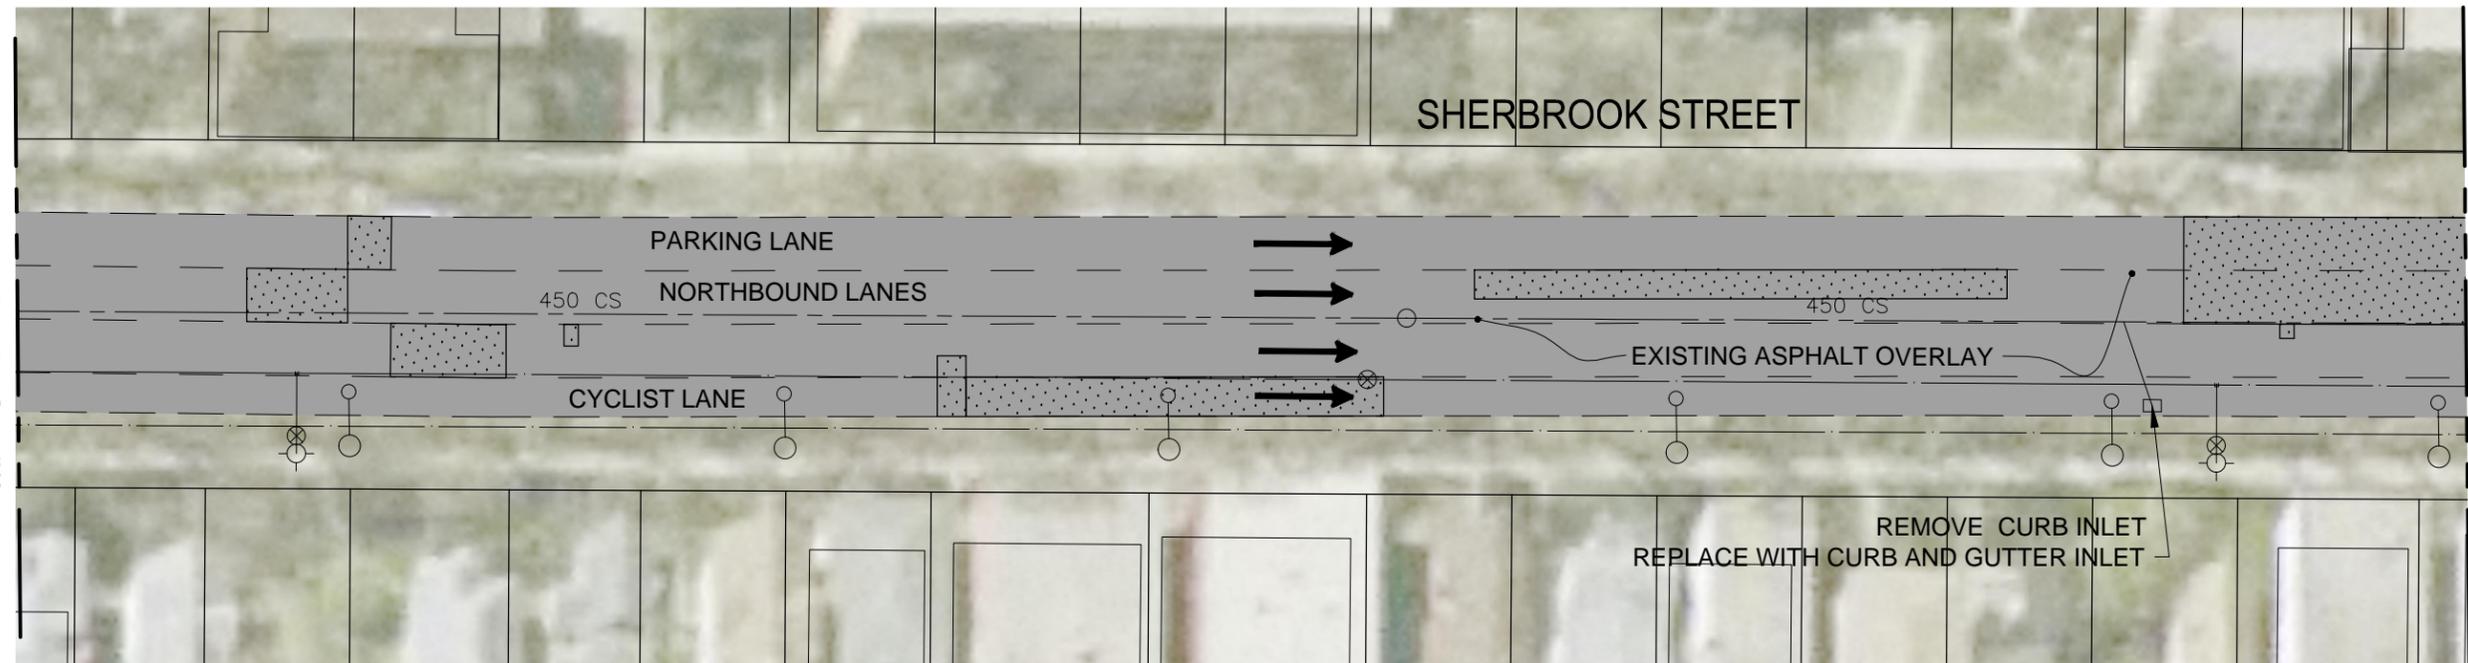
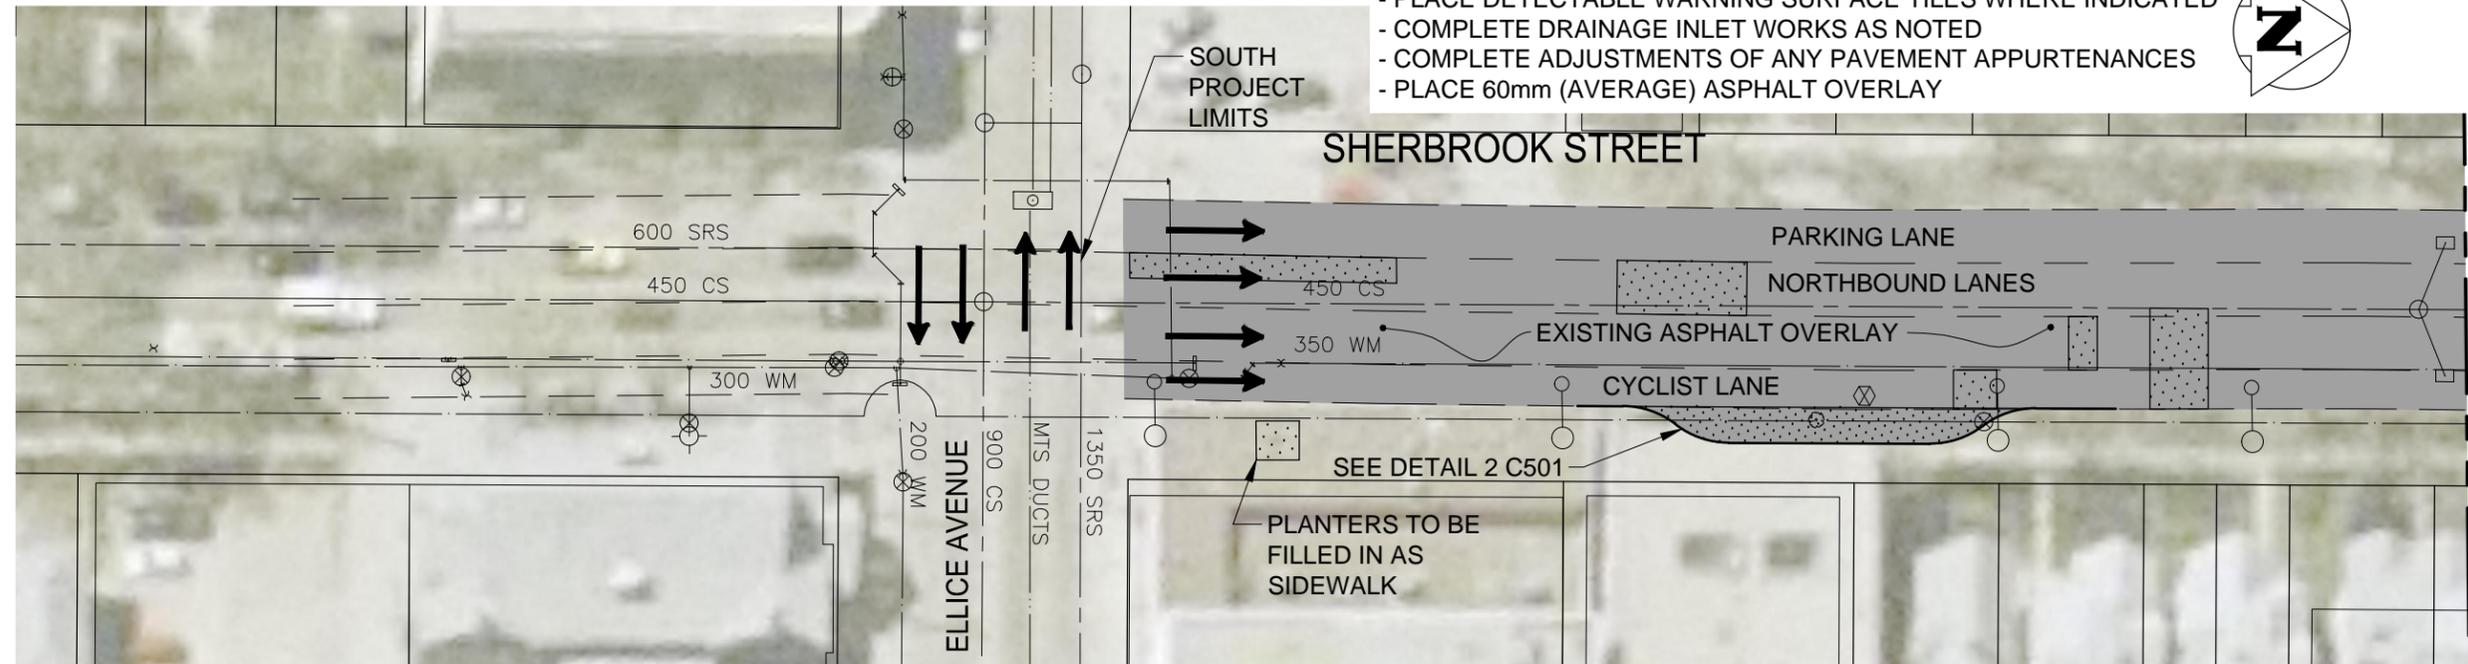


**NOTES:**

- LOCATION OF EXISTING SERVICES TO BE VERIFIED IN FIELD BY CONTRACTOR
- MAINTAIN TRAFFIC AS OUTLINED IN THE TRAFFIC MANAGEMENT SPECIFICATION

**CONSTRUCTION NOTES:**

- MILL EXISTING ASPHALT OVERLAY REQUIRED DEPTH FOR 60mm (AVERAGE) ASPHALT OVERLAY
- COMPLETE CONCRETE PAVEMENT REPAIRS, AREAS TO BE VERIFIED BY CONTRACT ADMINISTRATOR
- COMPLETE MINIMAL CURB & SIDEWALK RENEWAL WORKS
- PLACE DETECTABLE WARNING SURFACE TILES WHERE INDICATED
- COMPLETE DRAINAGE INLET WORKS AS NOTED
- COMPLETE ADJUSTMENTS OF ANY PAVEMENT APPURTENANCES
- PLACE 60mm (AVERAGE) ASPHALT OVERLAY

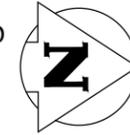

CADD NAME: \\1137\active\113706660\drawing\404\_working\sheet\_files\06660c-104-774.dwg

**METRIC**

WHOLE NUMBERS INDICATE MILLIMETRES  
DECIMALIZED NUMBERS INDICATE METRES

**APEGM**  
Certificate of Authorization  
Stantec Consulting Ltd.  
No. 1301

MILL AND ASPHALT OVERLAY AREA   
SLAB / JOINT REPAIRS   
DETECTABLE TILES 

 **Stantec**  
**Stantec Consulting Ltd.**  
WINNIPEG MANITOBA

 Winnipeg

DATE  
15.04.07  
DRAWN BY:  
G.P.

DRAWING NO.:  
C104  
SH05-R0  
SCALE:  
1:500

ISSUED FOR TENDER 15-05-29

BID OPPORTUNITY No. 375-2015  
SHERBROOK STREET  
ELLICE AVENUE TO NOTRE DAME AVENUE  
MILL AND FILL