




TIDAL COVE - ISLAND SHORE BOULEVARD TO ISLAND SHORE BOULEVARD
SCALE NTS

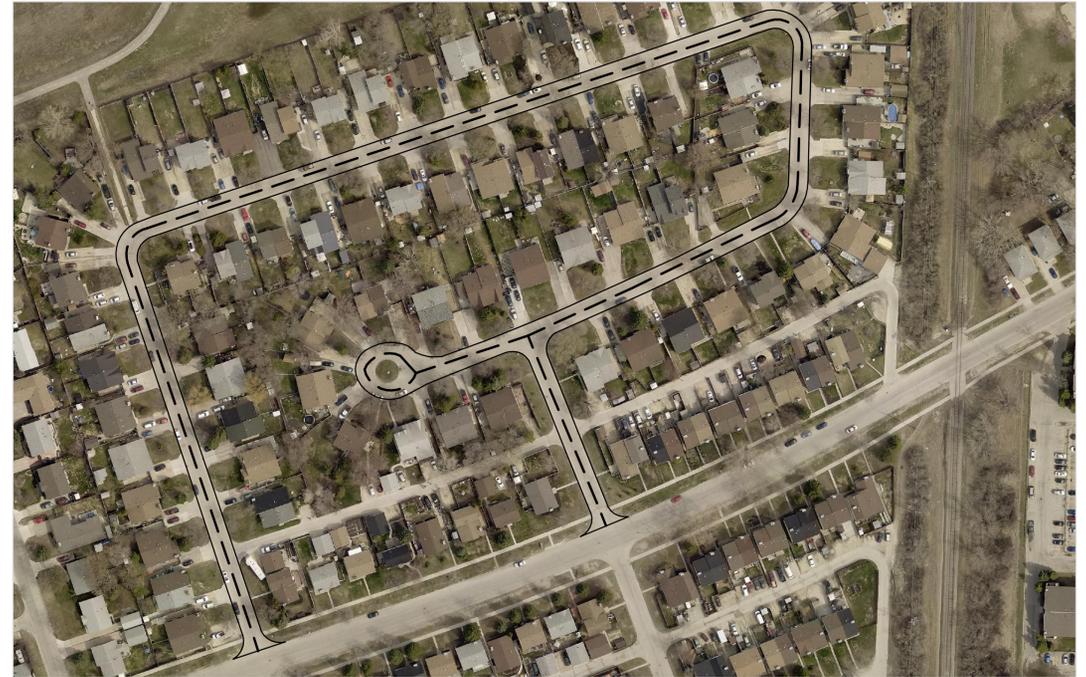

LAKE VILLAGE ROAD - CHANCELLOR DRIVE TO CHANCELLOR DRIVE
SCALE NTS



LAVAL DRIVE - PASADENA AVENUE TO SILVERSTONE AVENUE
SCALE NTS



PASADENA AVENUE - TULANE BAY TO LAVAL DRIVE
SCALE NTS

| | | | | | | | |
|------------|-------------------|-----------------|----|-------------------------------|------------|--|--|
| B.M. ELEV. | | AECOM | | ENGINEER'S SEAL | | THE CITY OF WINNIPEG PUBLIC WORKS DEPARTMENT ENGINEERING DIVISION | |
| | | | | DESIGNED BY JT | | | |
| | | DRAWN BY JT | | APPROVED BY | | 2015 THIN BITUMINOUS OVERLAY (TBO) PROGRAM CONTRACT 1 | |
| | | HOR. SCALE: NTS | | RELEASED FOR CONSTRUCTION BY: | | CITY DRAWING NUMBER | |
| 0 | ISSUED FOR TENDER | 2015/04/29 | | | | SHEET 4 OF 6 | |
| NO. | REVISIONS | DATE | BY | DATE | 2015/04/27 | DATE | |
| | | | | CONSULTANT DRAWING NO. CT-03 | | LOCATION PLAN OF TIDAL COVE, LAKE VILLAGE ROAD LAVAL DRIVE AND PASADENA AVENUE | |