




**STAGE 1**

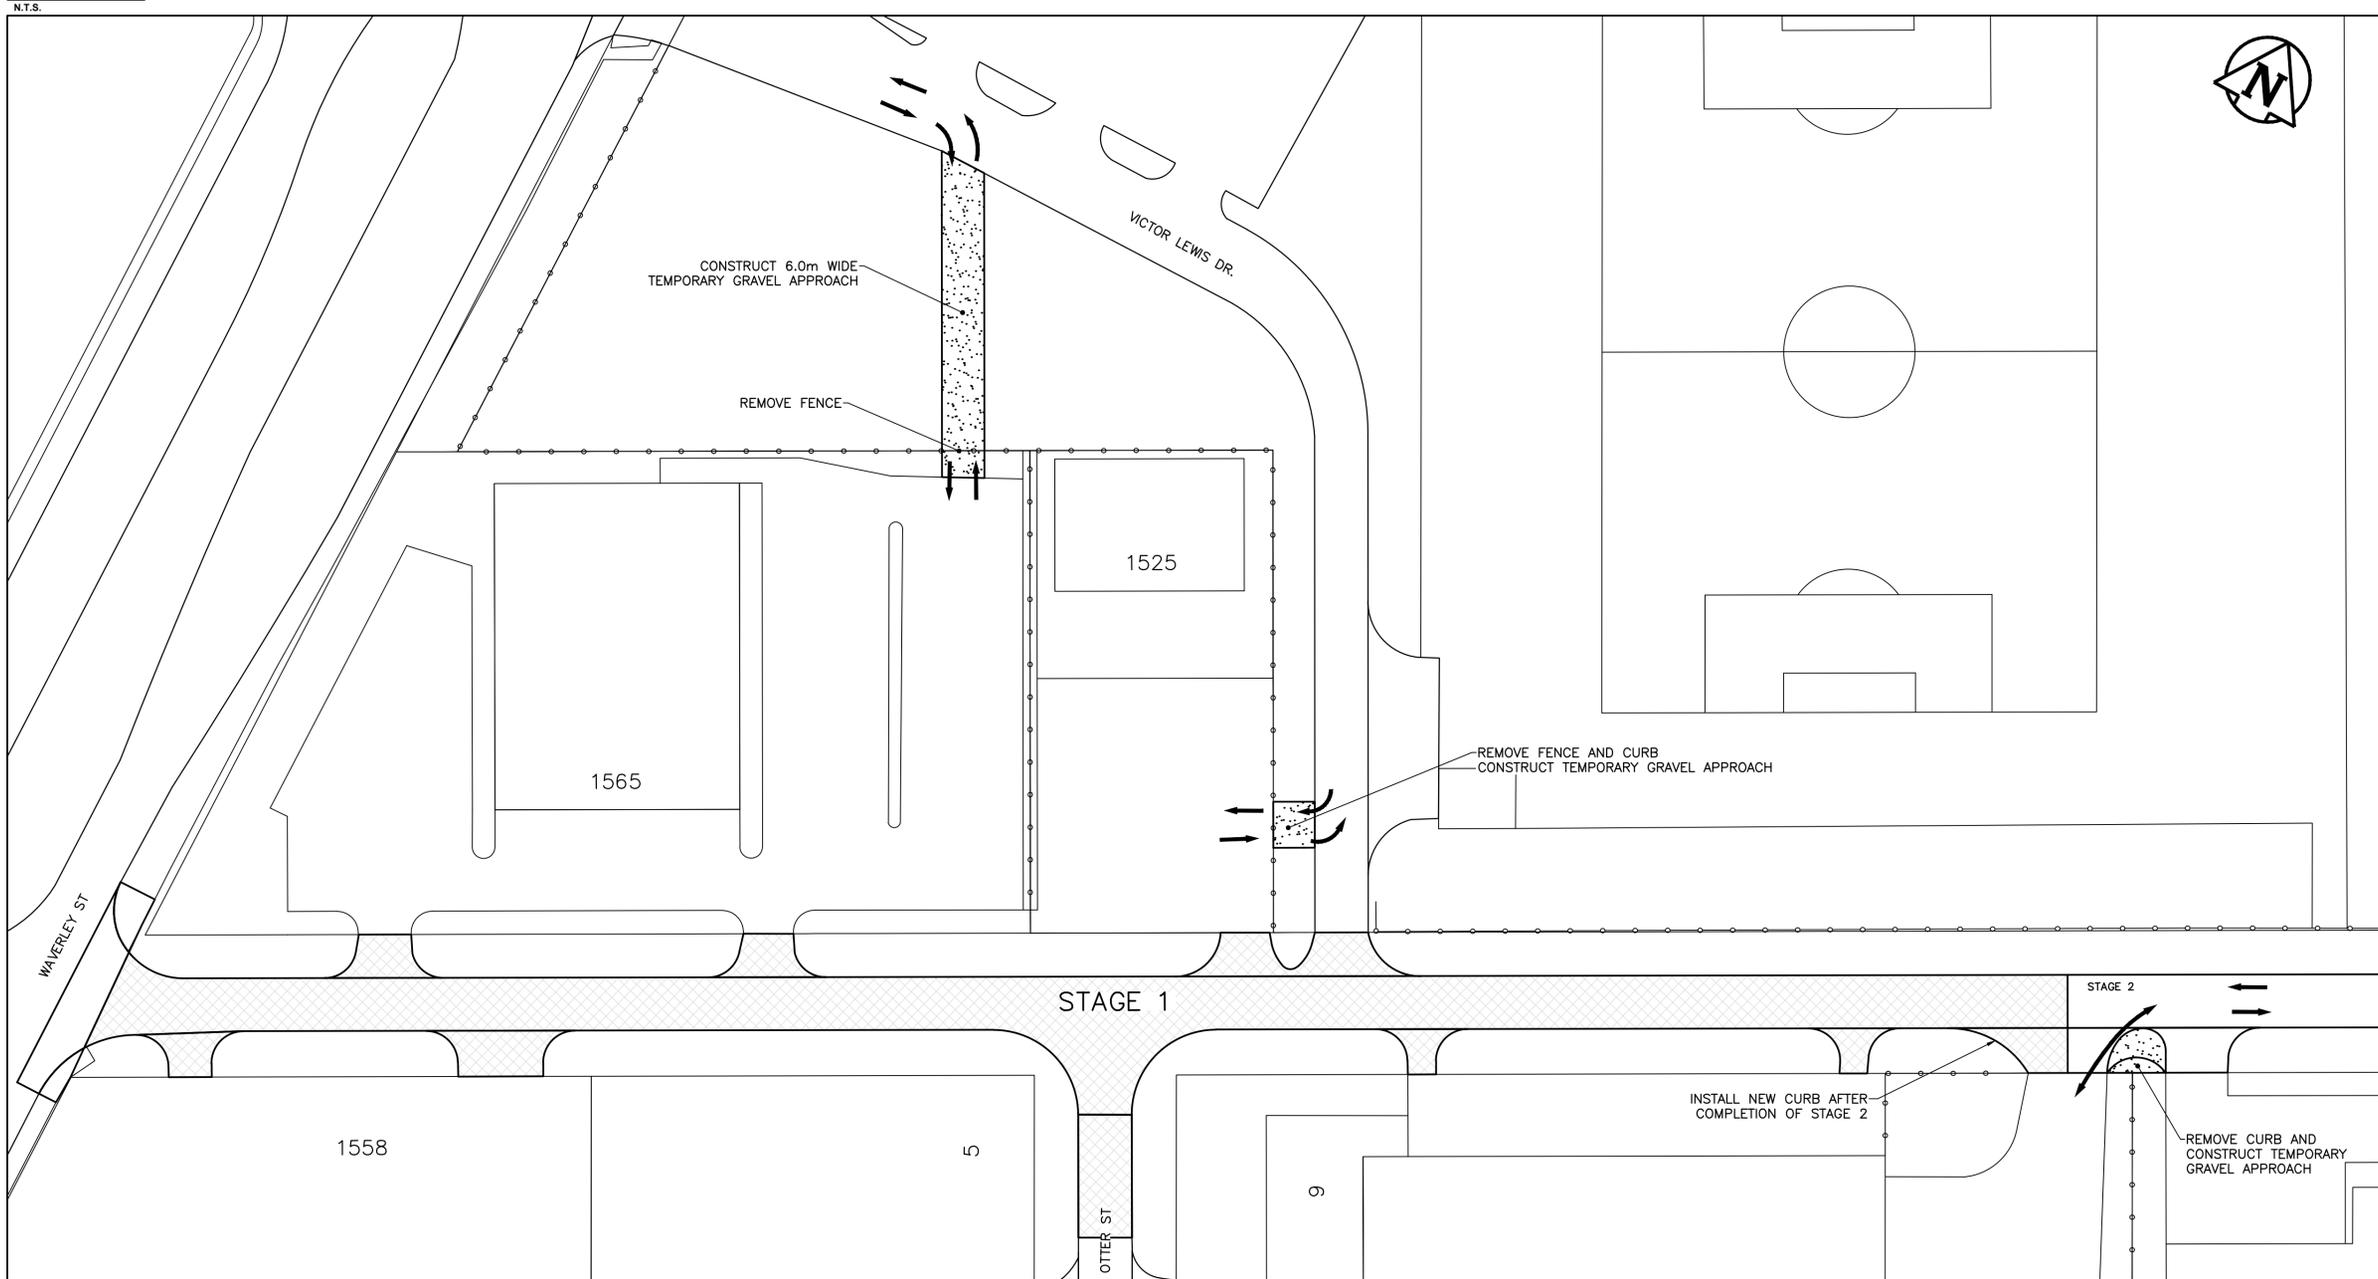

**STAGE 2**

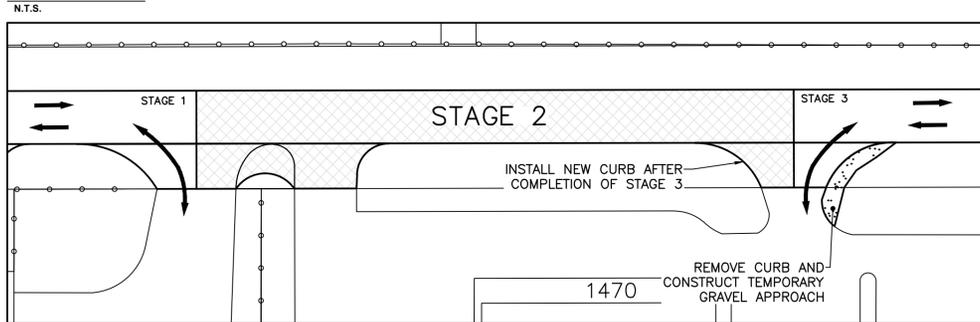

**STAGE 3**

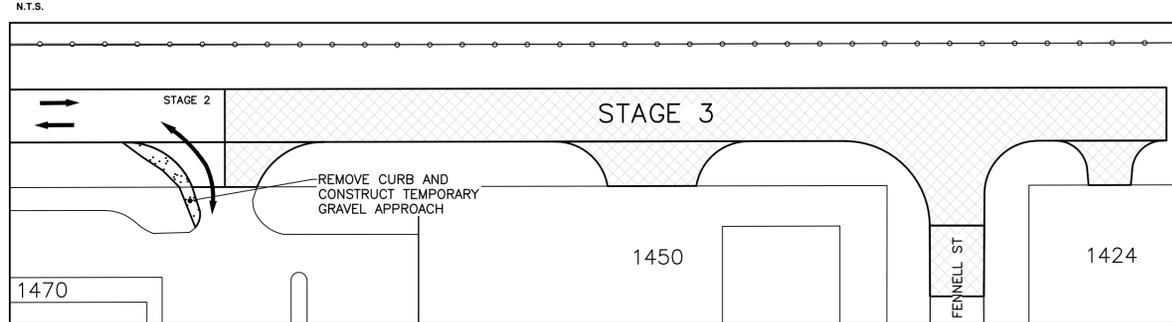

METRIC  
WHOLE NUMBERS INDICATE MILLIMETRES  
DECIMALIZED NUMBERS INDICATE METRES

**PRELIMINARY**  
NOT TO BE USED FOR  
CONSTRUCTION

**WARNING**  
IF POWER EQUIPMENT OR EXPLOSIVES ARE TO BE  
USED FOR EXCAVATION ON THIS PROJECT THE  
CONTRACTOR MUST:  
1) OBTAIN CLEARANCE FROM THE GAS UTILITY  
PRIOR TO EXCAVATION.  
2) TAKE PRECAUTION TO AVOID DAMAGE TO GAS  
UTILITY INSTALLATIONS.  
SEE PROVINCIAL REGULATION 210/72 FOR DETAILS

BID OPPORTUNITY NO. 4-2015

⊕	HYDRANT	⊕	---	LDS/WWS	---	---	NORTH GUTTER	---
⊖	VALVE	⊖	---	WATERMAIN	---	---	CENTER LINE	---
⊙	CURB STOP	⊙	---	GAS	---	---	SOUTH GUTTER	---
▭	CONCRETE SIDEWALK	▭	▨	ASPHALT	▨	---	NORTH PROPERTY LINE	---
○	O.L.S.	○	---	CONCRETE	---	---	SOUTH PROPERTY LINE	---
○	MANHOLE	○	---	CURB RENEWAL	---	---		
□	CATCH BASIN	□	231.000	ELEVATIONS	[231.000]	---		
△	CURB INLET	△	---	PROPERTY LINE	---	---		
☆	HYDRO POLE	☆	---	SURVEY BAR	---	---		
⊕	TRAFFIC SIGNAL POLE	⊕	---	GEODETIC BENCH MARK	---	---		
---	TRAFFIC SIGNALS	---	---	RAMP CURB	---	---		
---	EXISTING	---	---	PROPOSED	---	---	LEGEND - PROFILE	---
---	LEGEND - PLAN	---	---	EXISTING	---	---		

LOCATION APPROVED  
UNDERGROUND STRUCTURES

SUPR. U/G STRUCTURES  
COMMITTEE DATE

NOTE:  
LOCATION OF UNDERGROUND STRUCTURES AS  
SHOWN ARE BASED ON THE BEST INFORMATION  
AVAILABLE. BUT NO GUARANTEE IS GIVEN  
THAT ALL EXISTING UTILITIES ARE SHOWN OR  
THAT THE GIVEN LOCATIONS ARE EXACT.  
CONFIRMATION OF EXISTENCE AND EXACT  
LOCATION OF ALL SERVICES MUST BE  
OBTAINED FROM THE INDIVIDUAL UTILITIES  
BEFORE PROCEEDING WITH CONSTRUCTION.

B.M. IRON BAR @ S.W. WILLSON & OTTER					
ELEV. 232.974					
2. SUBMIT FOR ENGINEERS REVIEW	15/01/30	G.K.			
1. SUBMIT FOR PLAN APPROVAL	14/12/10	G.K.			
NO. REVISIONS	DATE	BY			

<b>ENGINEERING DIVISION</b>		ENGINEER'S SEAL	
<b>TECHNOLOGY SERVICES BRANCH</b>			
106 - 1155 PACIFIC AVE			
DESIGNED BY	G.K.	CHECKED BY	D.T.
DRAWN BY	G.K.	APPROVED BY	
HOR. SCALE: 1 : 250			
VERTICAL: 1 : 10			
DATE 2015/03/27			

**THE CITY OF WINNIPEG**  
PUBLIC WORKS DEPARTMENT

**WILLSON PLACE**  
FROM WAVERLEY ST TO FENNEL ST  
CONCRETE RECONSTRUCTION AND ASSOCIATED WORKS  
FROM STA. 1+00 TO STA. 5+95

CITY DRAWING NUMBER  
SE-15-19  
SHEET 5 OF 5

5