

ISSUED FOR CONSTRUCTION	JUNE 4, 2015
FOR CLIENT REVIEW	MARCH 26, 2015
ISSUE NOTES	DATE

THIS DRAWING MUST NOT BE SCALED.
 THE GENERAL CONTRACTOR SHALL VERIFY ALL DIMENSIONS, DATUMS AND LEVELS PRIOR TO COMMENCEMENT OF WORK. ALL ERRORS AND OMISSIONS TO BE REPORTED IMMEDIATELY TO THE LANDSCAPE ARCHITECT.
 VARIATIONS & MODIFICATIONS TO WORK SHOWN ON THESE DRAWINGS SHALL NOT BE CARRIED OUT WITHOUT WRITTEN PERMISSION FROM THE LANDSCAPE ARCHITECT.
 THIS DRAWING IS THE EXCLUSIVE PROPERTY OF THE LANDSCAPE ARCHITECTS AND CAN BE REPRODUCED ONLY WITH THE PERMISSION OF THE LANDSCAPE ARCHITECTS. IN WHICH CASE THE REPRODUCTION MUST BEAR THEIR NAME AS LANDSCAPE ARCHITECTS.

PROFESSIONAL SEALS



PROJECT TITLE

**ASSINIBOINE FOREST
 POND OVERLOOK**
 WINNIPEG, MANITOBA


SHEET TITLE

SITE LAYOUT & MATERIALS PLAN

DRAWN AZ	REVIEWED GM	DRAWING NO. L1.1
SCALE 1:100 @ ARCH D	PROJECT No. 14-040	
DATE PRINTED 5:08 PM Thu, Jun 4, 2015		

NOTE:
 STAKE OUT ALIGNMENT CENTERLINE AND CONFIRM GRADES CORRESPOND WITH THOSE INDICATED ON L1.2. OBTAIN APPROVAL OF LAYOUT PRIOR TO EXCAVATING.

ACCESSIBLE ASPHALT PATH

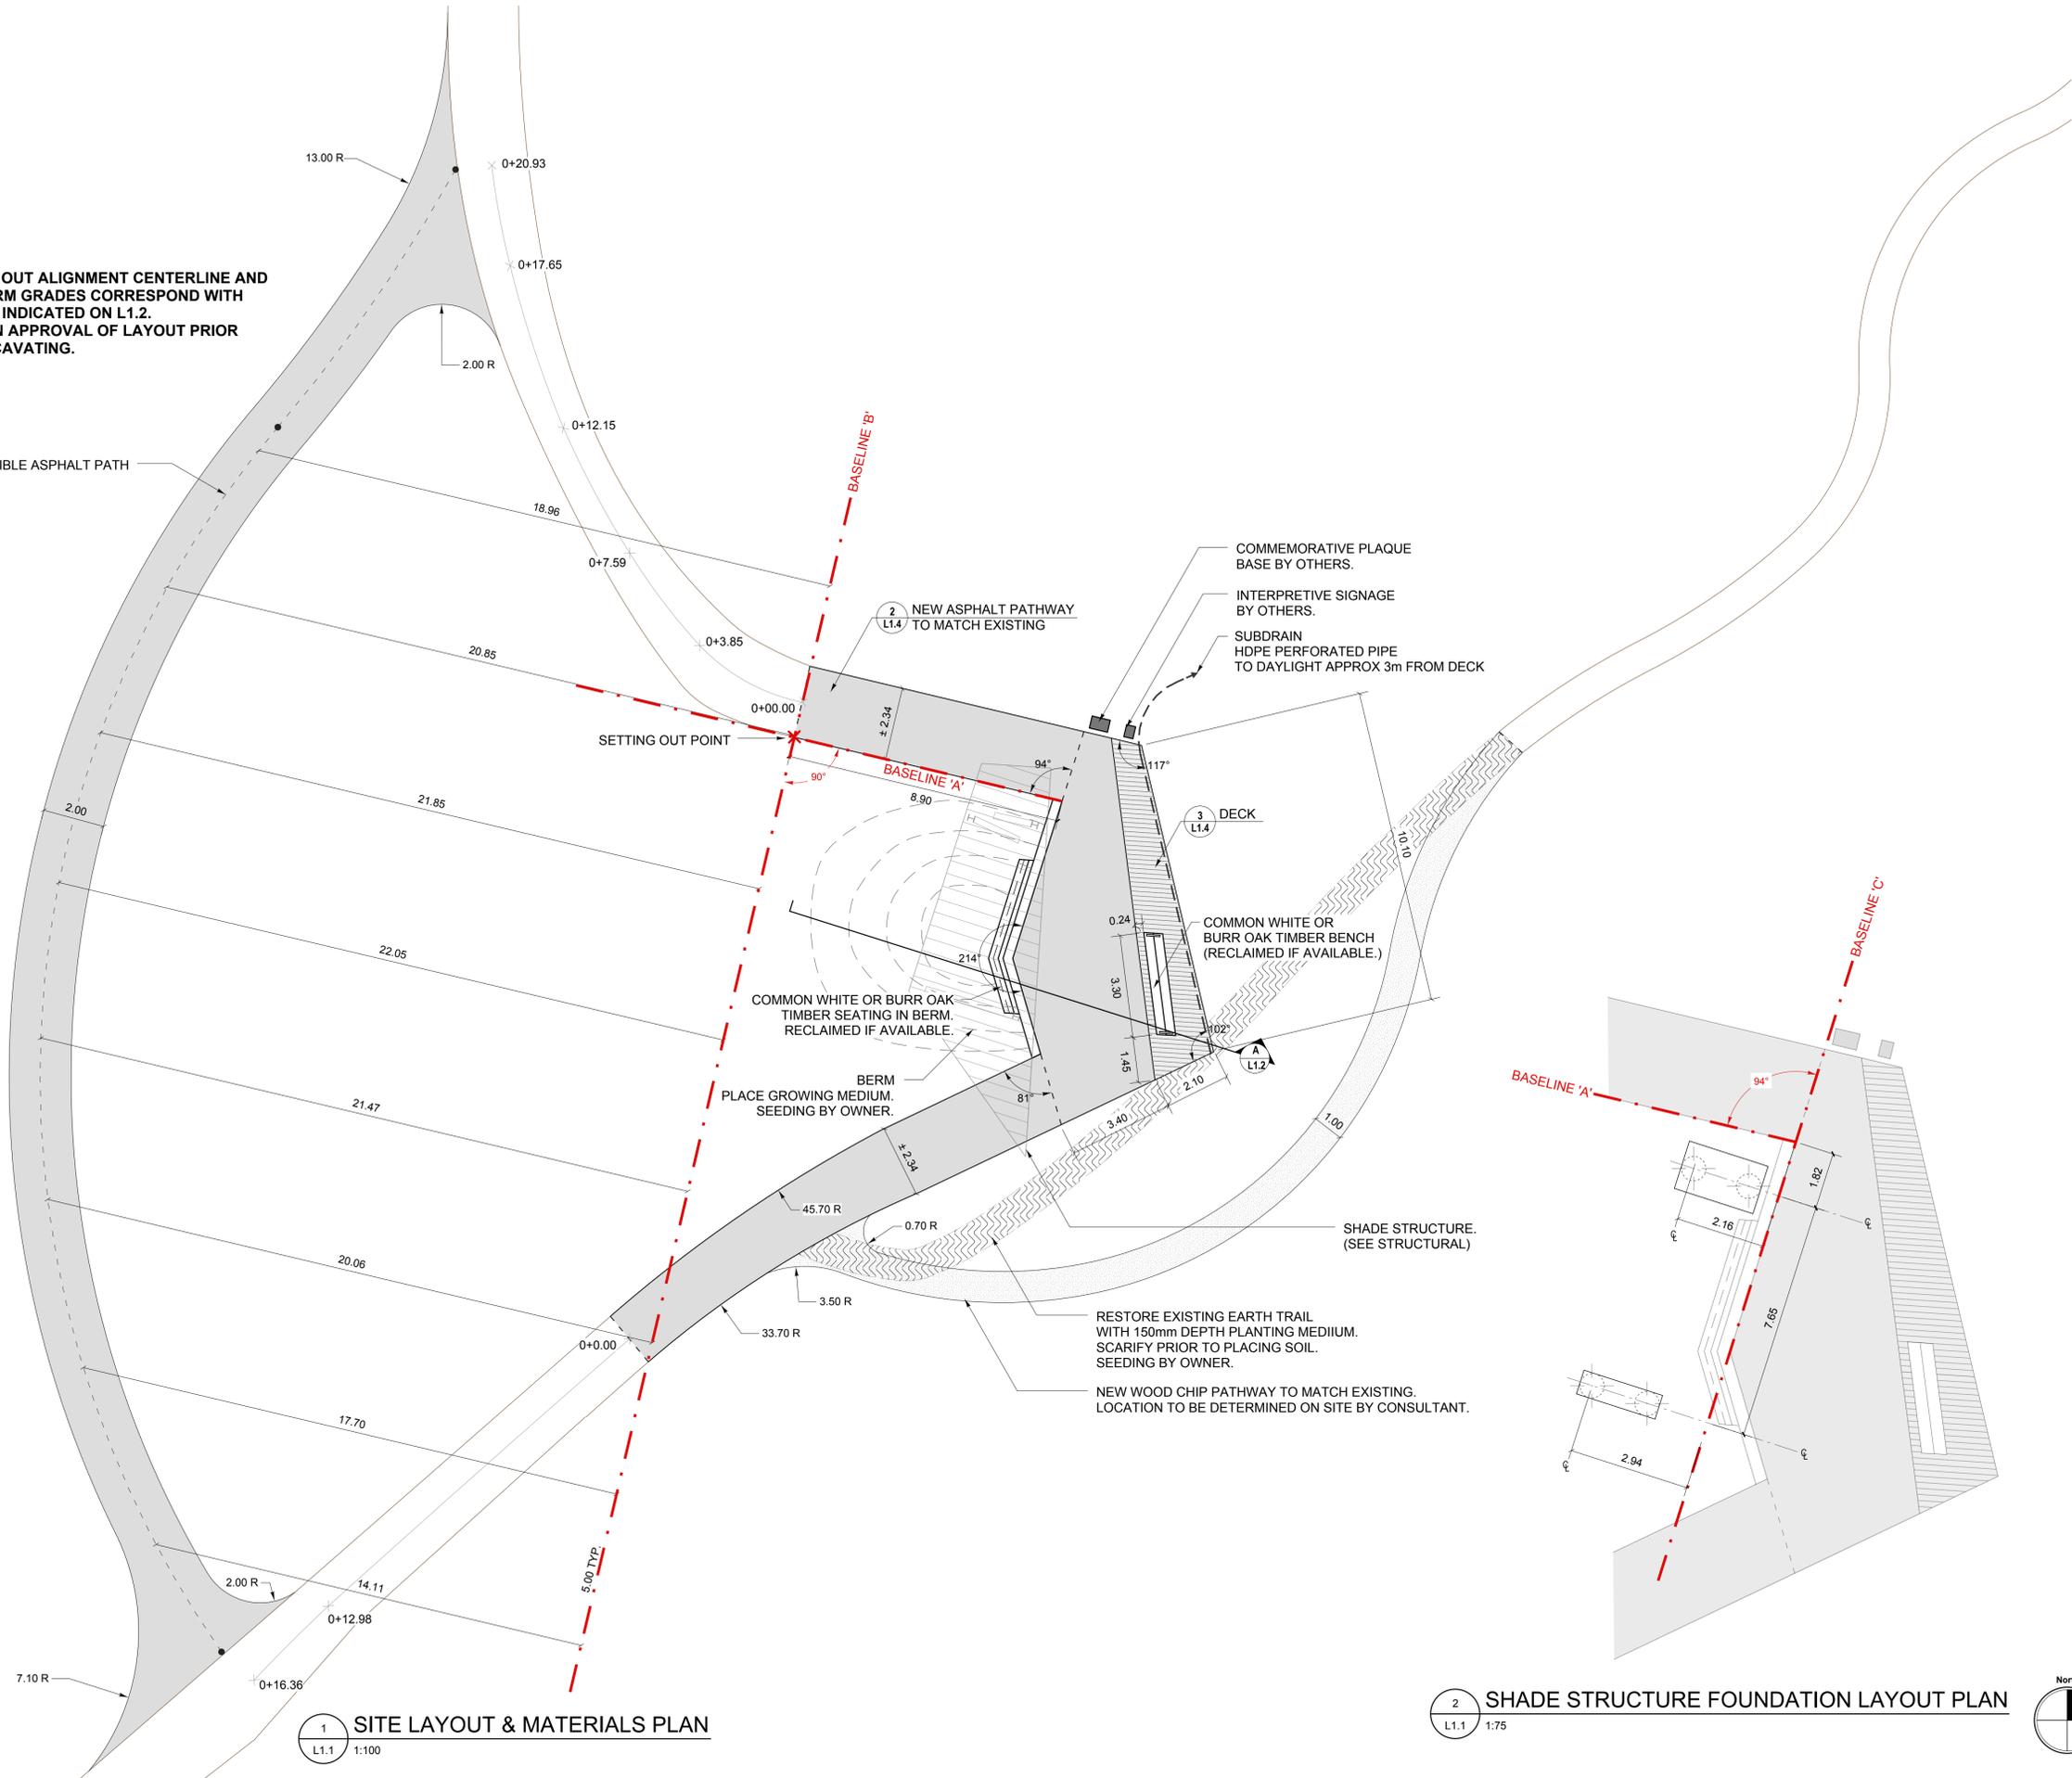

1 SITE LAYOUT & MATERIALS PLAN
 L1.1 1:100

2 SHADE STRUCTURE FOUNDATION LAYOUT PLAN
 L1.1 1:75

