

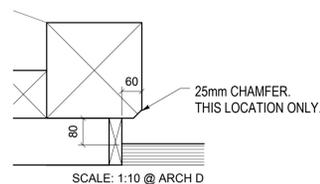
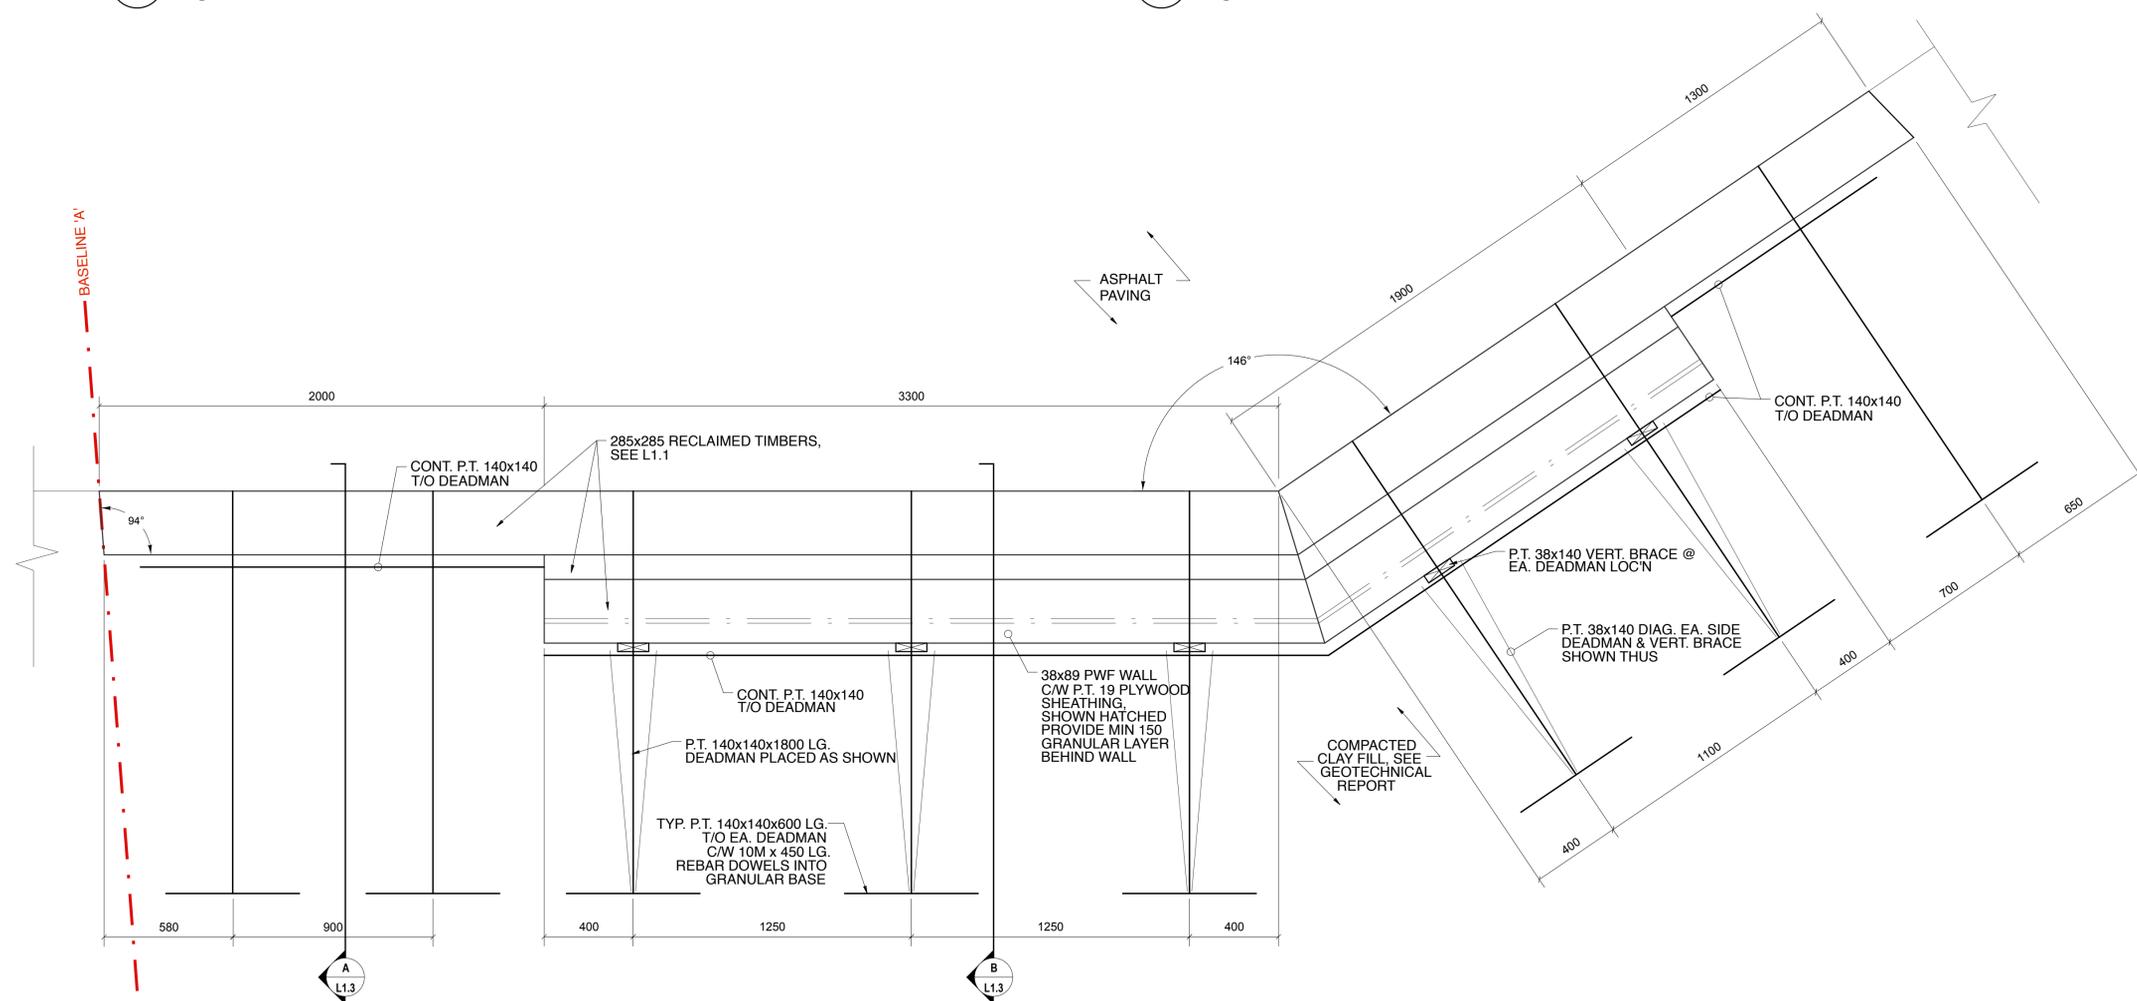


NOTE: ALL HARDWARE IS TO BE RATED FOR USE WITH ACQ PRESSURE TREATED LUMBER.

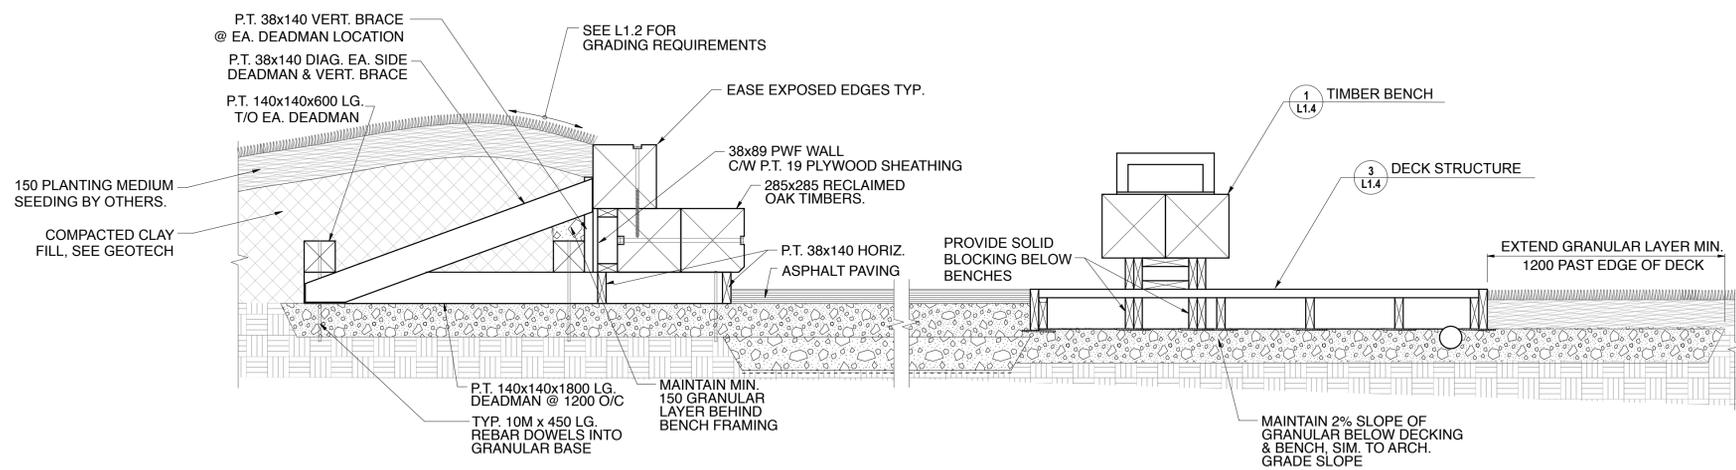

NOTE: ALL HARDWARE IS TO BE RATED FOR USE WITH ACQ PRESSURE TREATED LUMBER.

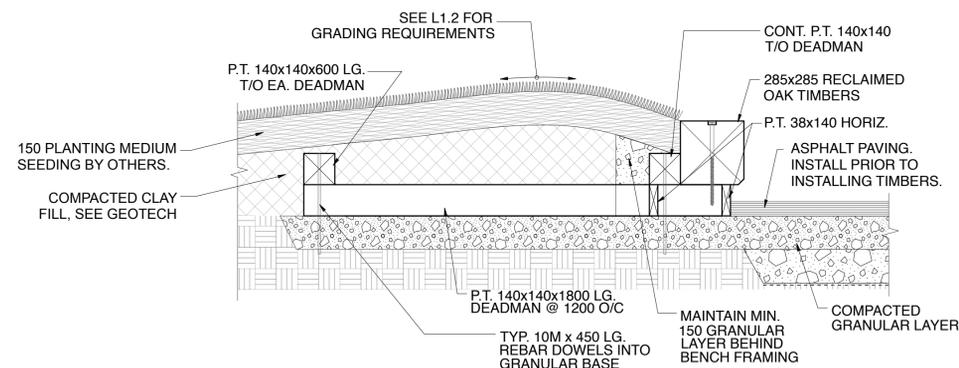

ISSUED FOR CONSTRUCTION	JUNE 4, 2015
FOR CLIENT REVIEW	MARCH 26, 2015
ISSUE NOTES	DATE

THIS DRAWING MUST NOT BE SCALED.  
THE GENERAL CONTRACTOR SHALL VERIFY ALL DIMENSIONS, DATUMS AND LEVELS PRIOR TO COMMENCEMENT OF WORK. ALL ERRORS AND OMISSIONS TO BE REPORTED IMMEDIATELY TO THE LANDSCAPE ARCHITECT.  
VARIATIONS & MODIFICATIONS TO WORK SHOWN ON THESE DRAWINGS SHALL NOT BE CARRIED OUT WITHOUT WRITTEN PERMISSION FROM THE LANDSCAPE ARCHITECT.  
THIS DRAWING IS THE EXCLUSIVE PROPERTY OF THE LANDSCAPE ARCHITECTS AND CAN BE REPRODUCED ONLY WITH THE PERMISSION OF THE LANDSCAPE ARCHITECTS. IN WHICH CASE THE REPRODUCTION MUST BEAR THEIR NAME AS LANDSCAPE ARCHITECTS.

PROFESSIONAL SEALS

*(Professional Seal)*  
Alex Manning  
Member No. 81  
JUNE 4, 2015

**HTFC**  
PLANNING & DESIGN  
500-115 Bannatyne Avenue East Winnipeg, MB R3B 0R3  
PHONE 204 944 9907 WEB htfc.mb.ca

PROJECT TITLE  
**ASSINIBOINE FOREST POND OVERLOOK**  
WINNIPEG, MANITOBA

SHEET TITLE  
**DETAILS**

DRAWN <b>AZ</b>	REVIEWED <b>GM</b>	DRAWING NO. <b>L1.3</b>
SCALE <b>AS SHOWN</b>	PROJECT No. <b>14-040</b>	
DATE PRINTED 5:08 PM Thu, Jun 4, 2015		

