



Detail 3 Concrete Edging for Ramp


1:20

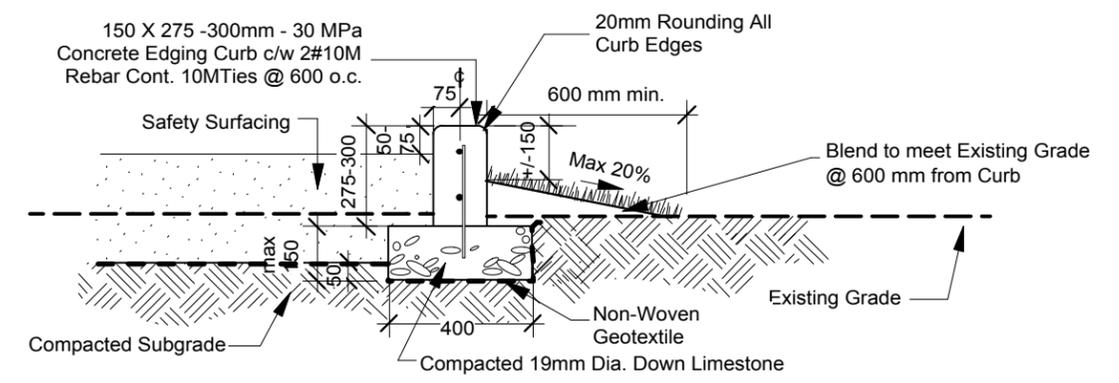

CROSS SECTION - SOD EDGE

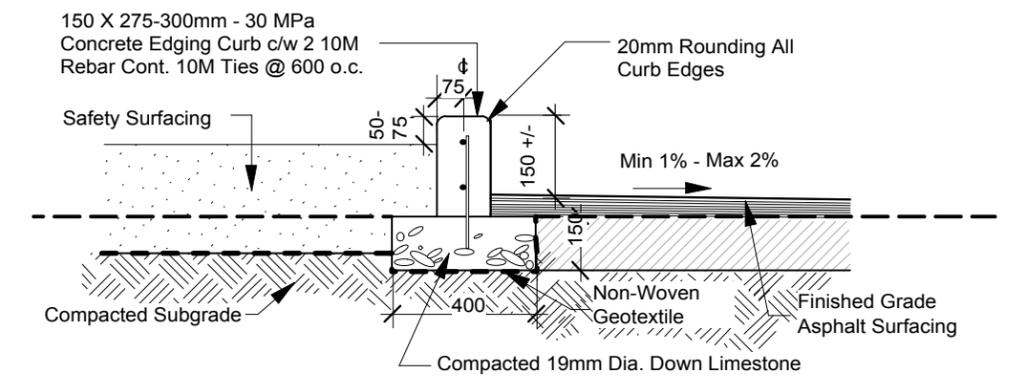


CROSS SECTION - HARD SURFACE EDGE

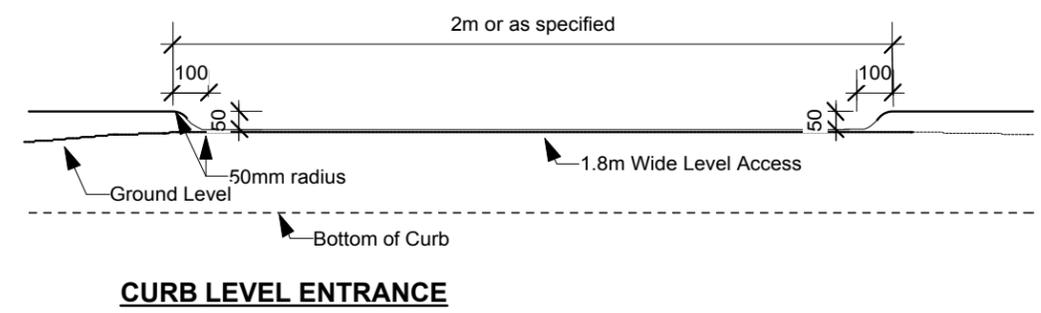

CURB LEVEL ENTRANCE


SCD-643 Concrete Playsurface Edging Detail

1:20

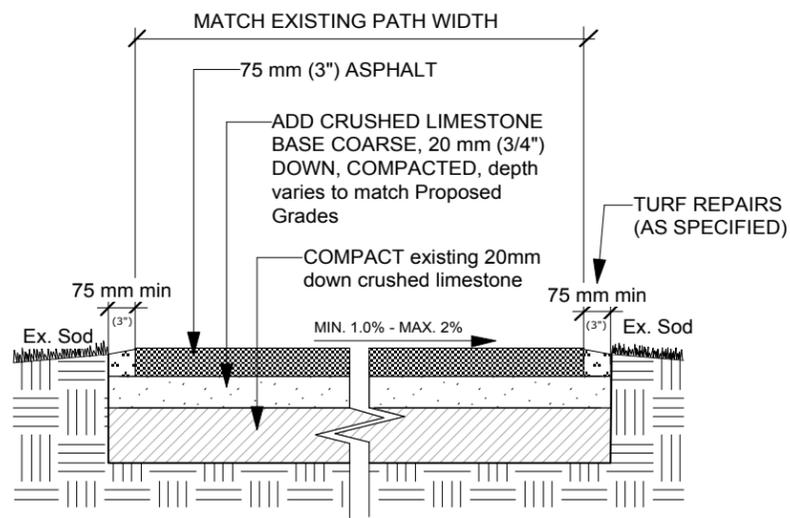

Detail 4 Renovated Asphalt Path

1:20

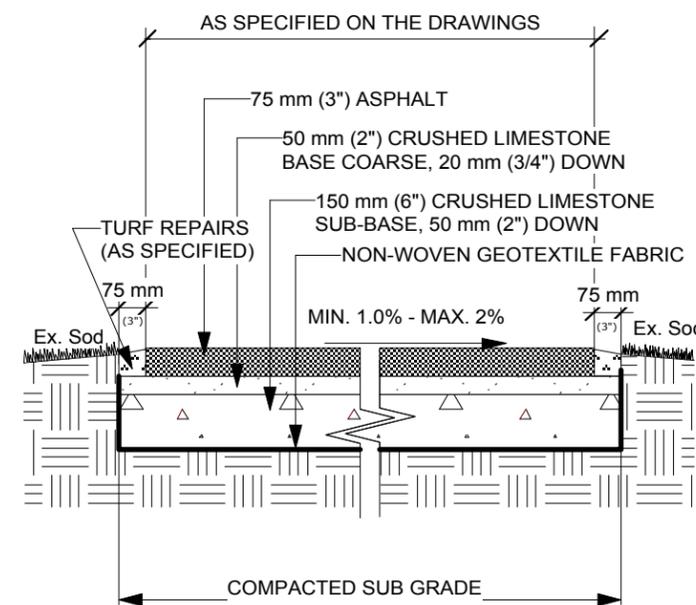

SCD-648 New Asphalt Path

1:20

CONTRACTOR TO CONFIRM ALL DIMENSIONS AND REPORT ANY DISCREPANCIES TO CONTRACT ADMINISTRATOR PRIOR TO CONSTRUCTION. LOCATION OF UNDERGROUND STRUCTURES AS SHOWN ARE BASED ON THE BEST INFORMATION AVAILABLE BUT NO GUARANTEE IS GIVEN THAT ALL EXISTING UTILITIES ARE SHOWN OR THAT THE GIVEN LOCATIONS ARE EXACT. CONFIRMATION OF EXISTENCE AND EXACT LOCATION OF ALL SERVICES MUST BE OBTAINED FROM THE INDIVIDUAL UTILITIES BEFORE PROCEEDING WITH CONSTRUCTION.



THE CITY OF WINNIPEG
Planning, Property and Development Department
Planning and Land Use Division
Unit 15 - 30 Fort Street, Winnipeg, MB, (R3C 4X5)

DESIGNED BY	CHECKED BY	MANAGER, PARK AND OPEN SPACES	DATE
DRAWN BY SP	APPROVED BY		
HORIZ. SCALE NTS	VERT. SCALE NTS	MANAGER, PLANNING AND LAND USE DIVISION	DATE
DATE June 2015			

DRAWING TITLE Campion Tot Lot Playground Redevelopment Details 2	DRAWING NO. C.29-C6-R0
SITE ADDRESS 1436 William Ave West	BID OPPORTUNITY NO. 533-2015