



Plan

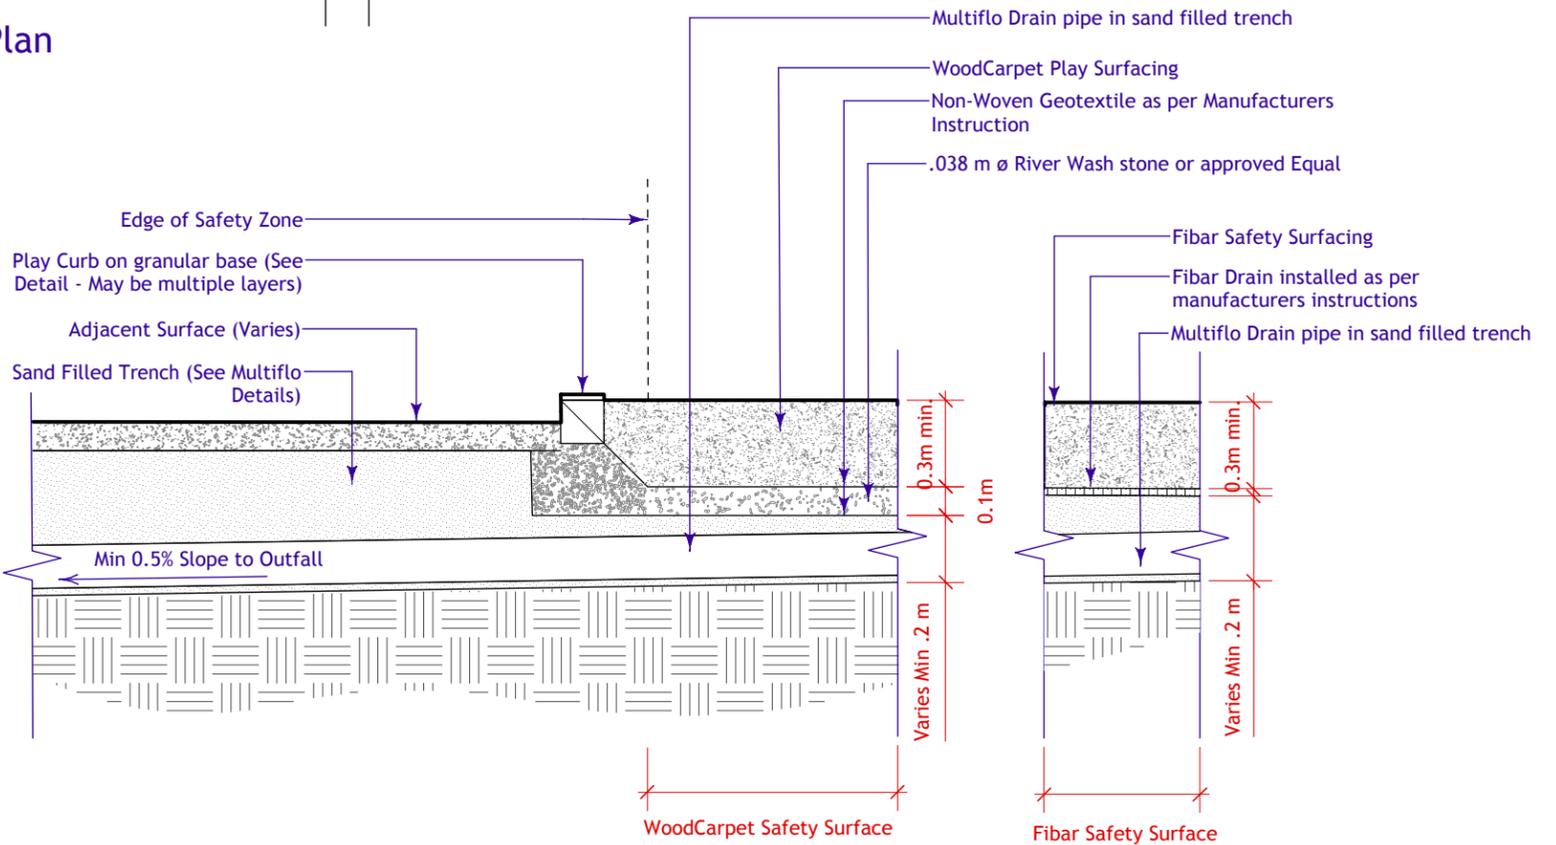


Section B

Section B

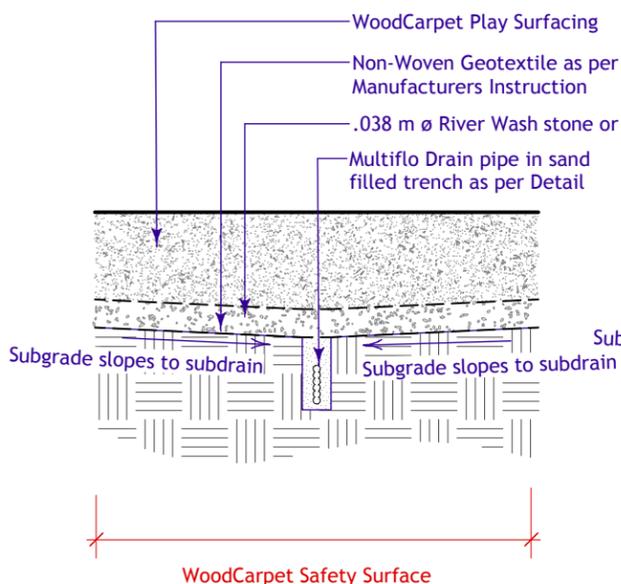

Section A

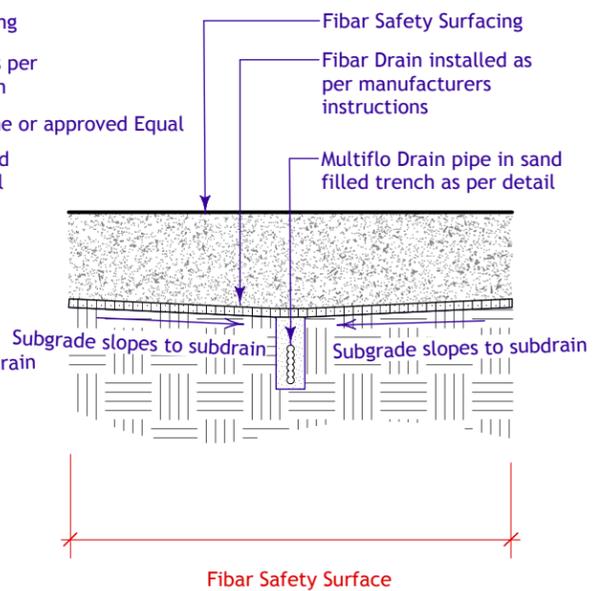

Section A

A 15-6-16 For Bid Opp

No. Date Issue Notes

Drawing No.