



Sheet Size: Super A1 24" X 36" Plot Scale: 1:1 (Metric) CAD File Name: chornick\_skate\_spot-working.dwg

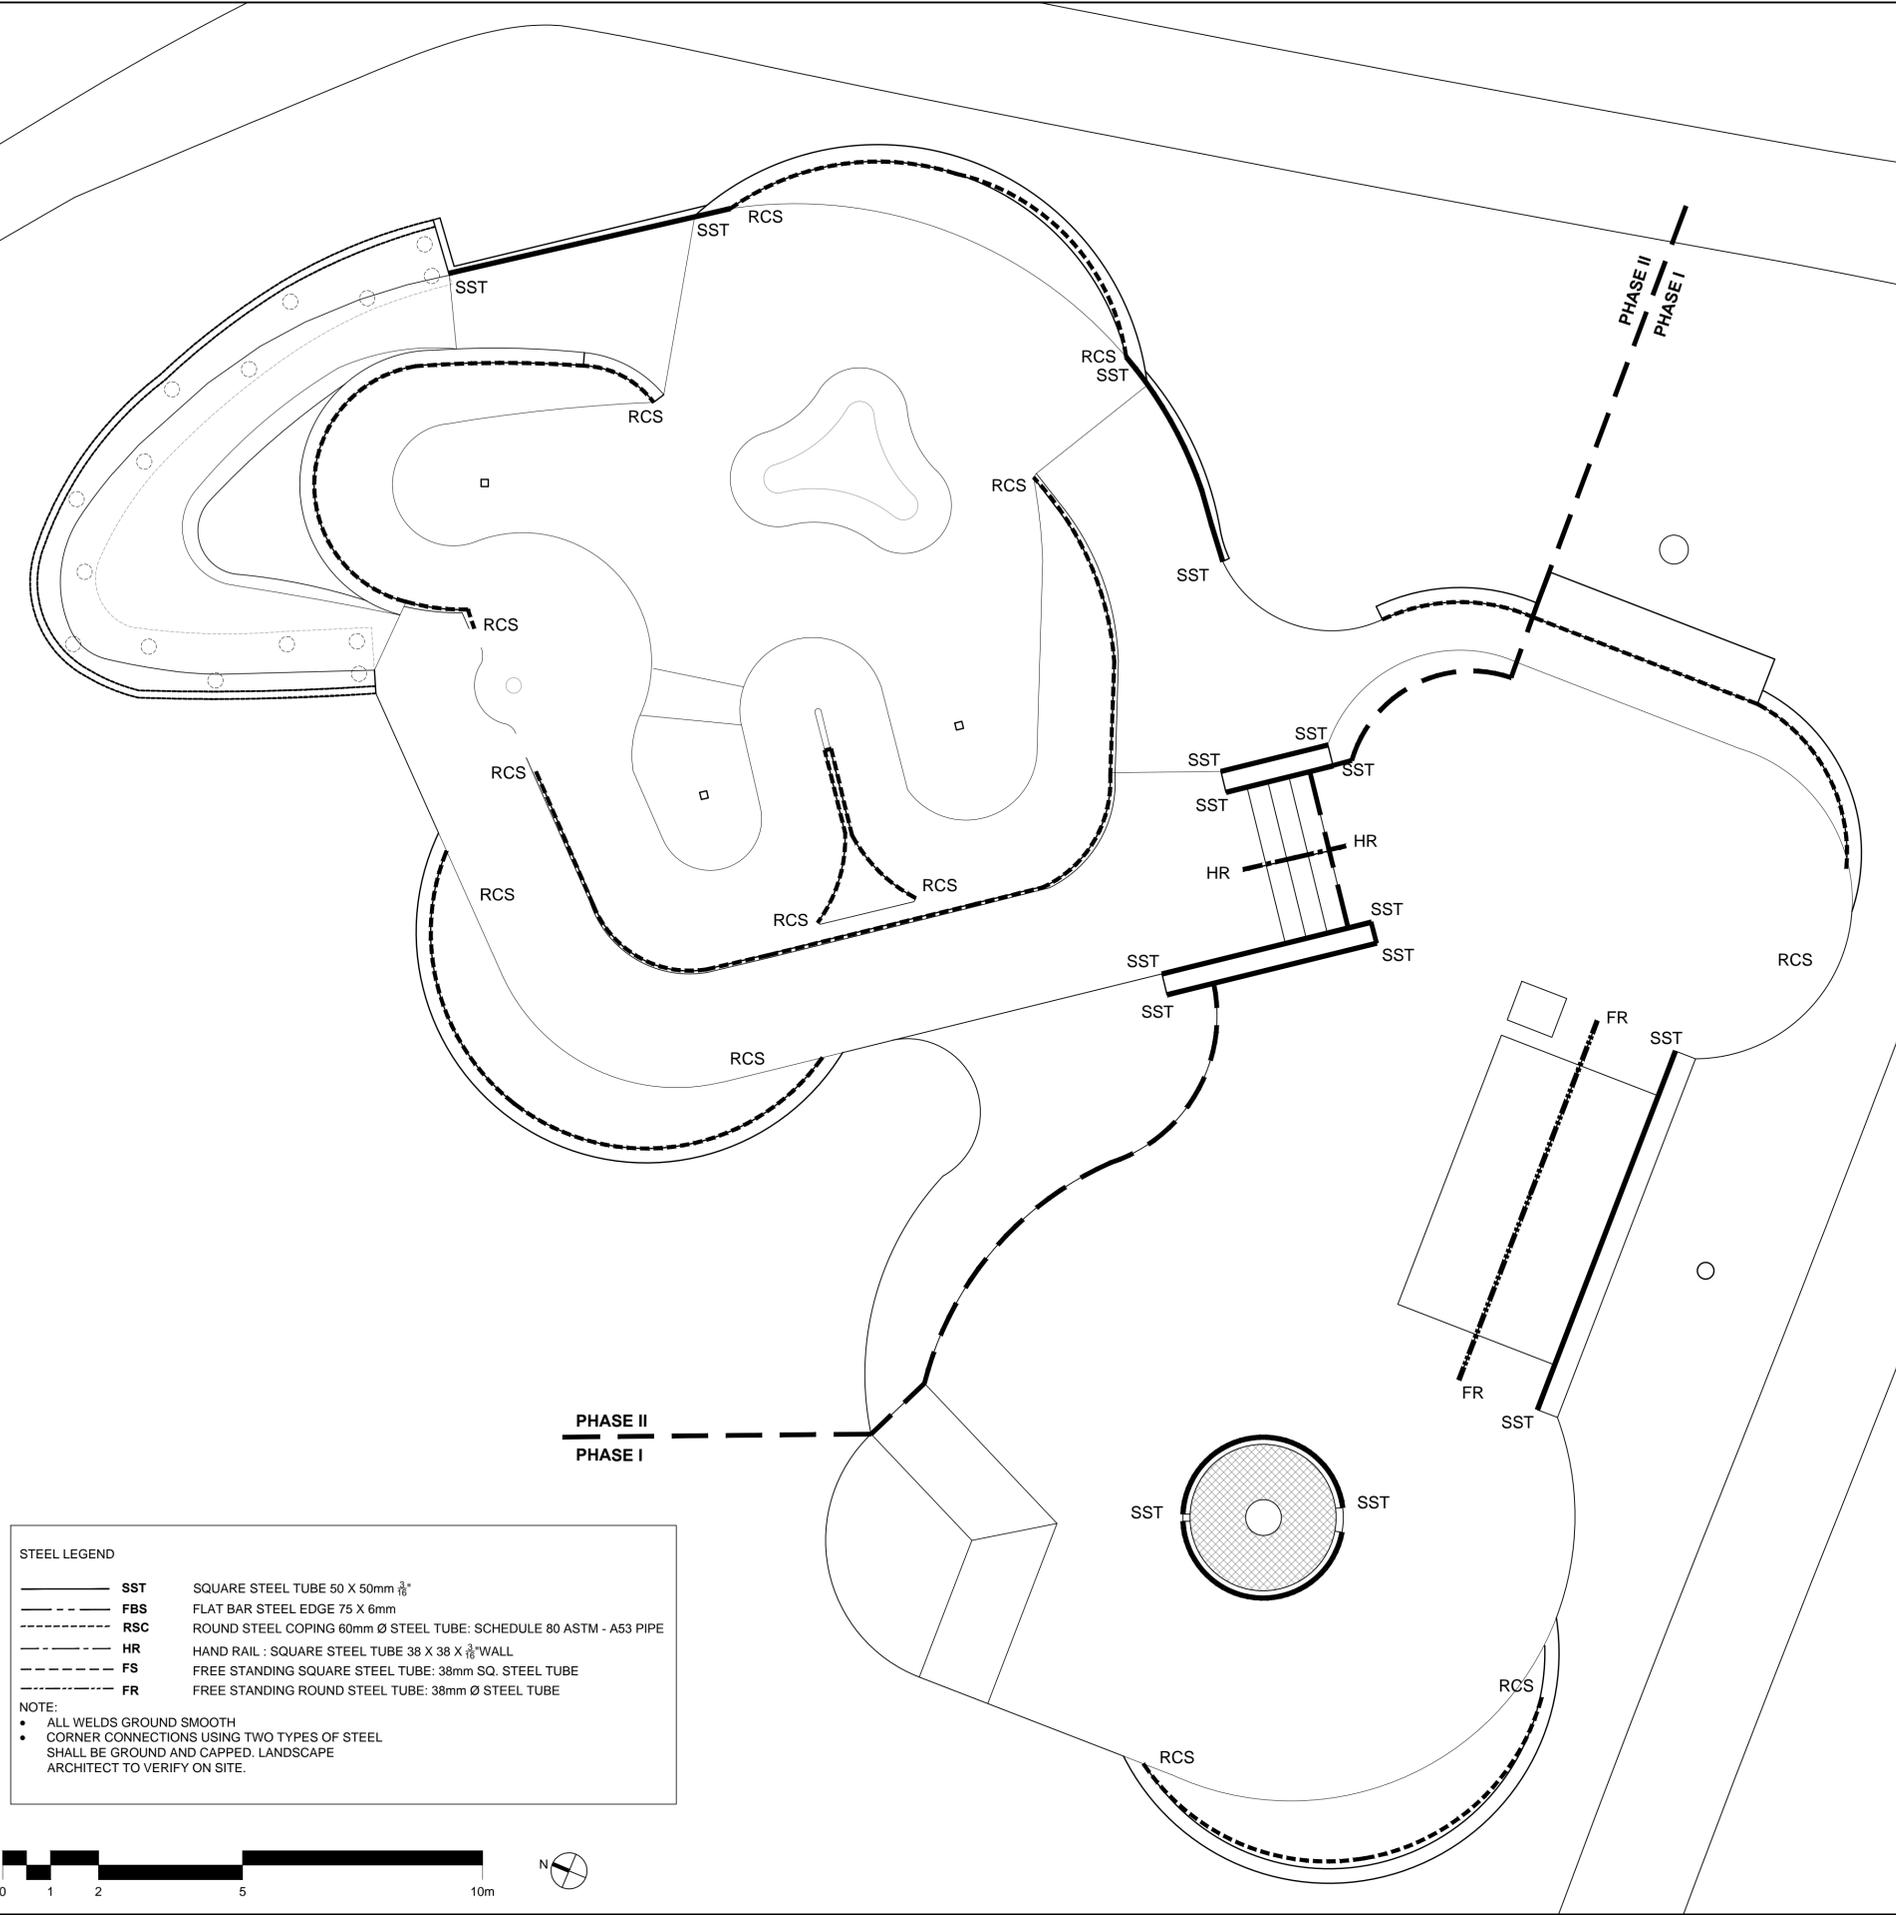


STEEL LEGEND	
	SQUARE STEEL TUBE 50 X 50mm $\frac{3}{8}$ "
	FLAT BAR STEEL EDGE 75 X 6mm
	ROUND STEEL COPING 60mm Ø STEEL TUBE: SCHEDULE 80 ASTM - A53 PIPE
	HAND RAIL : SQUARE STEEL TUBE 38 X 38 X $\frac{3}{8}$ " WALL
	FREE STANDING SQUARE STEEL TUBE: 38mm SQ. STEEL TUBE
	FREE STANDING ROUND STEEL TUBE: 38mm Ø STEEL TUBE

NOTE:


- ALL WELDS GROUND SMOOTH
- CORNER CONNECTIONS USING TWO TYPES OF STEEL SHALL BE GROUND AND CAPPED. LANDSCAPE ARCHITECT TO VERIFY ON SITE.

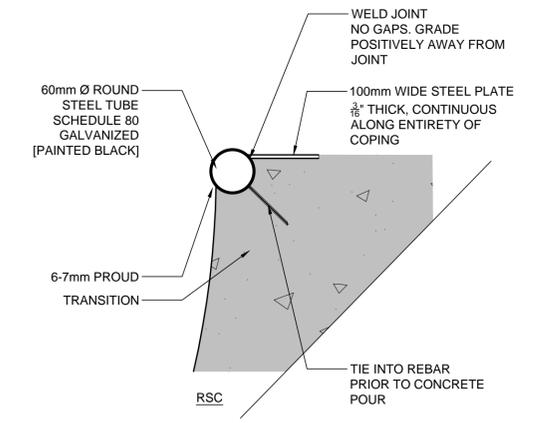

**1**  
**L03** COPING PLACEMENT  
SCALE - 1 : 5

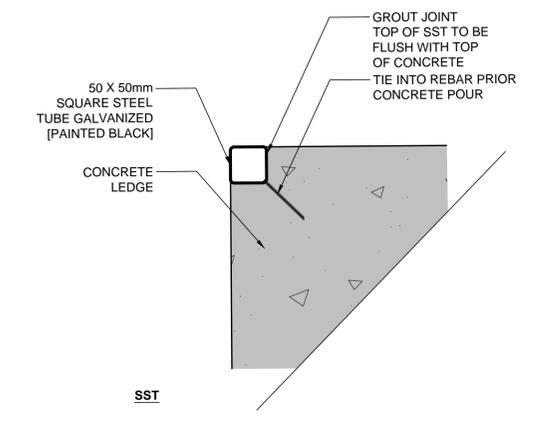

**2**  
**L03** SQUARE STEEL TUBE PLACEMENT  
SCALE - 1 : 5

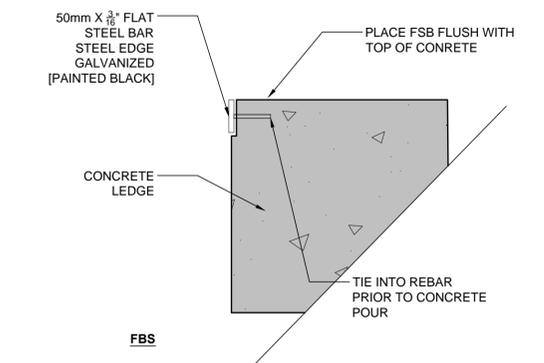

**3**  
**L03** FLAT BAR STEEL EDGE  
SCALE - 1 : 5

- NOTES**
- ALL EXISTING TREES, SHRUBS, SIDEWALKS, CURBS, SOD, UTILITIES AND PAVING TO BE PROTECTED (UNLESS OTHERWISE NOTED) DURING CONSTRUCTION TO CITY OF WINNIPEG STANDARDS. CONTRACTOR TO MAKE GOOD ALL DAMAGED AREA DURING CONSTRUCTION BOTH ON AND OFF SITE TO CITY OF WINNIPEG STANDARDS AT THE CONTRACTORS COST.
  - LAYOUT TO BE APPROVED BY CONTRACT ADMINISTRATOR PRIOR TO ANY CONSTRUCTION OR REMOVAL.
  - REFER ALSO TO WRITTEN SPECIFICATIONS.
  - EQUIPMENT AND WORK CREWS ARE OPERATING.

REV	YY / MM / DD	DESCRIPTION	BY
4	2015/07/17	ISSUED FOR TENDER	BS
3	2015/07/02	99% SUBMITTAL	BS
2	2015/05/15	66% SUBMITTAL	BS
1	2015/04/29	33% SUBMITTAL	BS

A. SECTION LETTER OR DETAIL NUMBER.	SEAL
B. DRAWING WHERE SECTION OR DETAIL IS DRAWN.	
OR	
DRAWING WHERE SECTION OR DETAIL IS INDICATED.	
--- SECTION OR DETAIL SHOWN ON SAME DRAWING.	

**SCATLIFF+MILLER+MURRAY Inc.**  
 TEL 204 927-3444 1120 - 201 PORTAGE AVE.  
 FAX 204 927-3443 WINNIPEG, MB, CANADA

CLIENT  
**CITY OF WINNIPEG**

PROJECT  
**CHORNICK SKATE PARK**

TITLE  
**STEEL PLAN & DETAILS**

DESIGN	DRAWN	DATE - Y / M / D	SCALE
BS / AJ	AJ / WF	2015-04-29	1:75 @ 22x34 1:150 @ 11x17
CHECKED	APPROVED	JOB NO.	DRAWING NO.
BS	BS	606-2015	L03