



CLIENT REVIEW SIGNATURE:



ELEVATION DOOR 5

PROJECT NO: 2014052

DRAWN BY: RR


CHECKED BY: JV SCALE: AS NOTED

ISSUED FOR: CONSTRUCTION

ISSUE DATE: APRIL 7, 2015



DATE PLOTTED 6/26/15

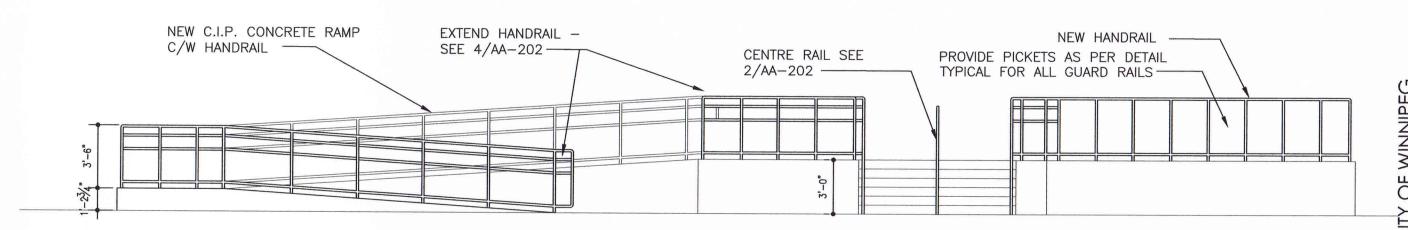

1 ELEVATION DOOR 5
AA-201 (5) 3/16"=1'-0"