



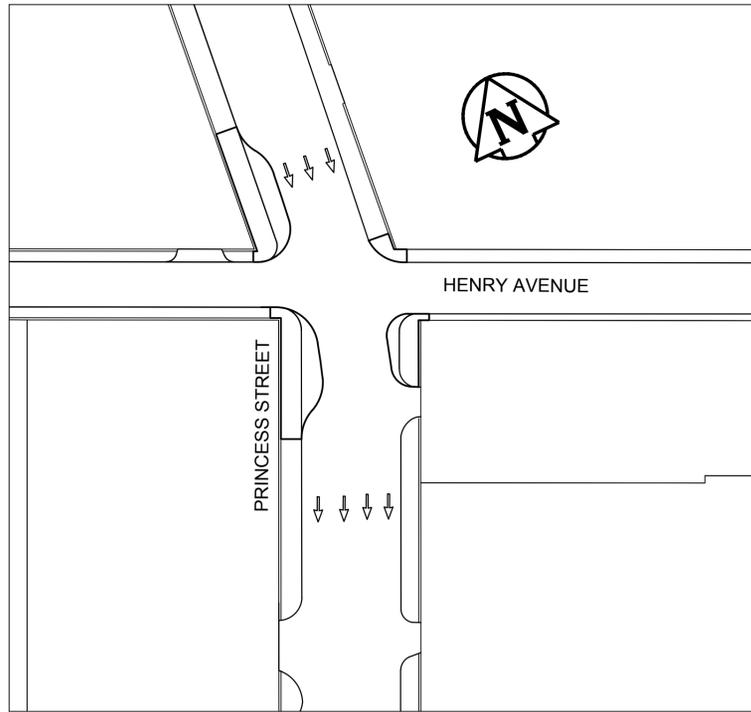


# THE CITY OF WINNIPEG PUBLIC WORKS DEPARTMENT ENGINEERING DIVISION

PROVINCE OF MANITOBA / CITY OF WINNIPEG  
2015 INTERSECTION IMPROVEMENTS, NEW SIDEWALK & ASSOCIATED WORKS

BID OPPORTUNITY NO. 631-2015

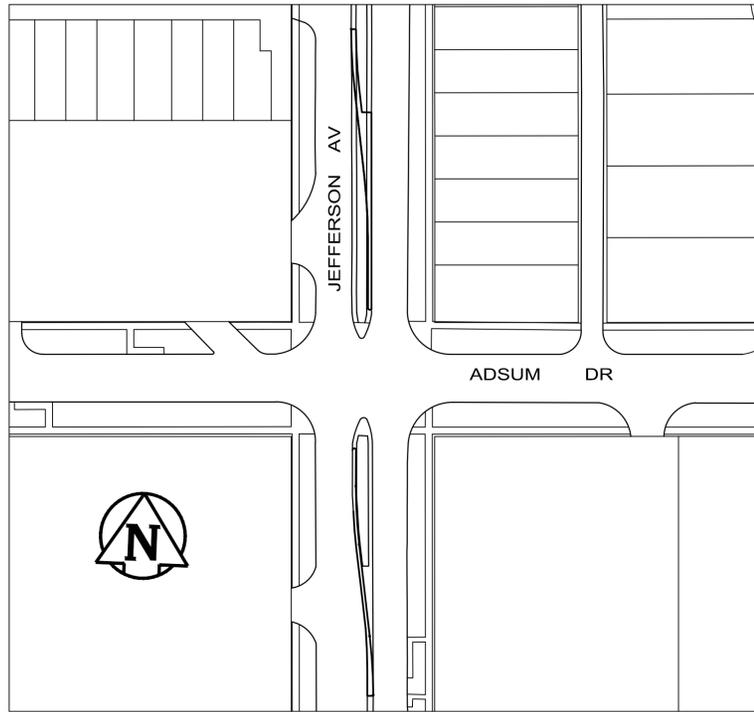

SHEET NO.	TYPE OF IMPROVEMENT	DRAWING NO.
DONAN ST. FROM PARK MANOR BLVD. TO MURRAY AVE.		
1 OF 3	PROPOSED NEW SIDEWALK	SE-15-29
JEFFERSON AVE. AND ADSUM DR.		
2 OF 3	PROPOSED TURN LANES	SE-15-30
PRINCESS ST. AND HENRY AVE.		
3 OF 3	PROPOSED BUMP OUTS	SE-15-31

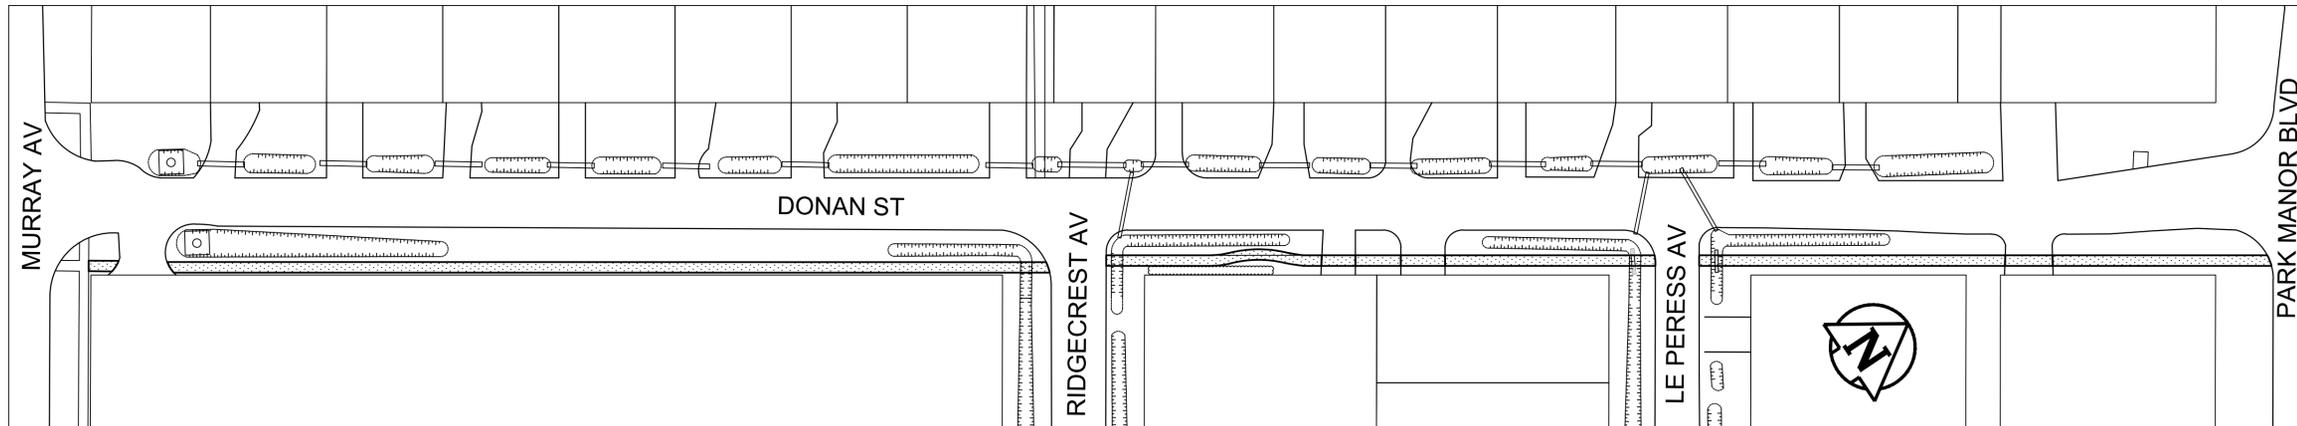

PRELIMINARY  
NOT TO BE USED FOR  
CONSTRUCTION

RELEASED FOR CONSTRUCTION BY:

STREETS PROJECT ENGINEER

DATE: \_\_\_\_\_

ENGINEERING DIVISION  
TECHNOLOGY SERVICES BRANCH  
106 - 1155 PACIFIC AVE