

General Notes


1. Asphalt Concrete Pavement Works as per CW 3410
2. Sub-Grade, Sub Base & Base Coarse Construction as per CW 3110
3. Topsoil & Seed as per CW3520 and CW 3540
4. Topsoil & Sod as per CW 3510 and CW 3540

Drawing Title:

PARKWAY PATH ASPHALT

Drawing No:

SCD-648

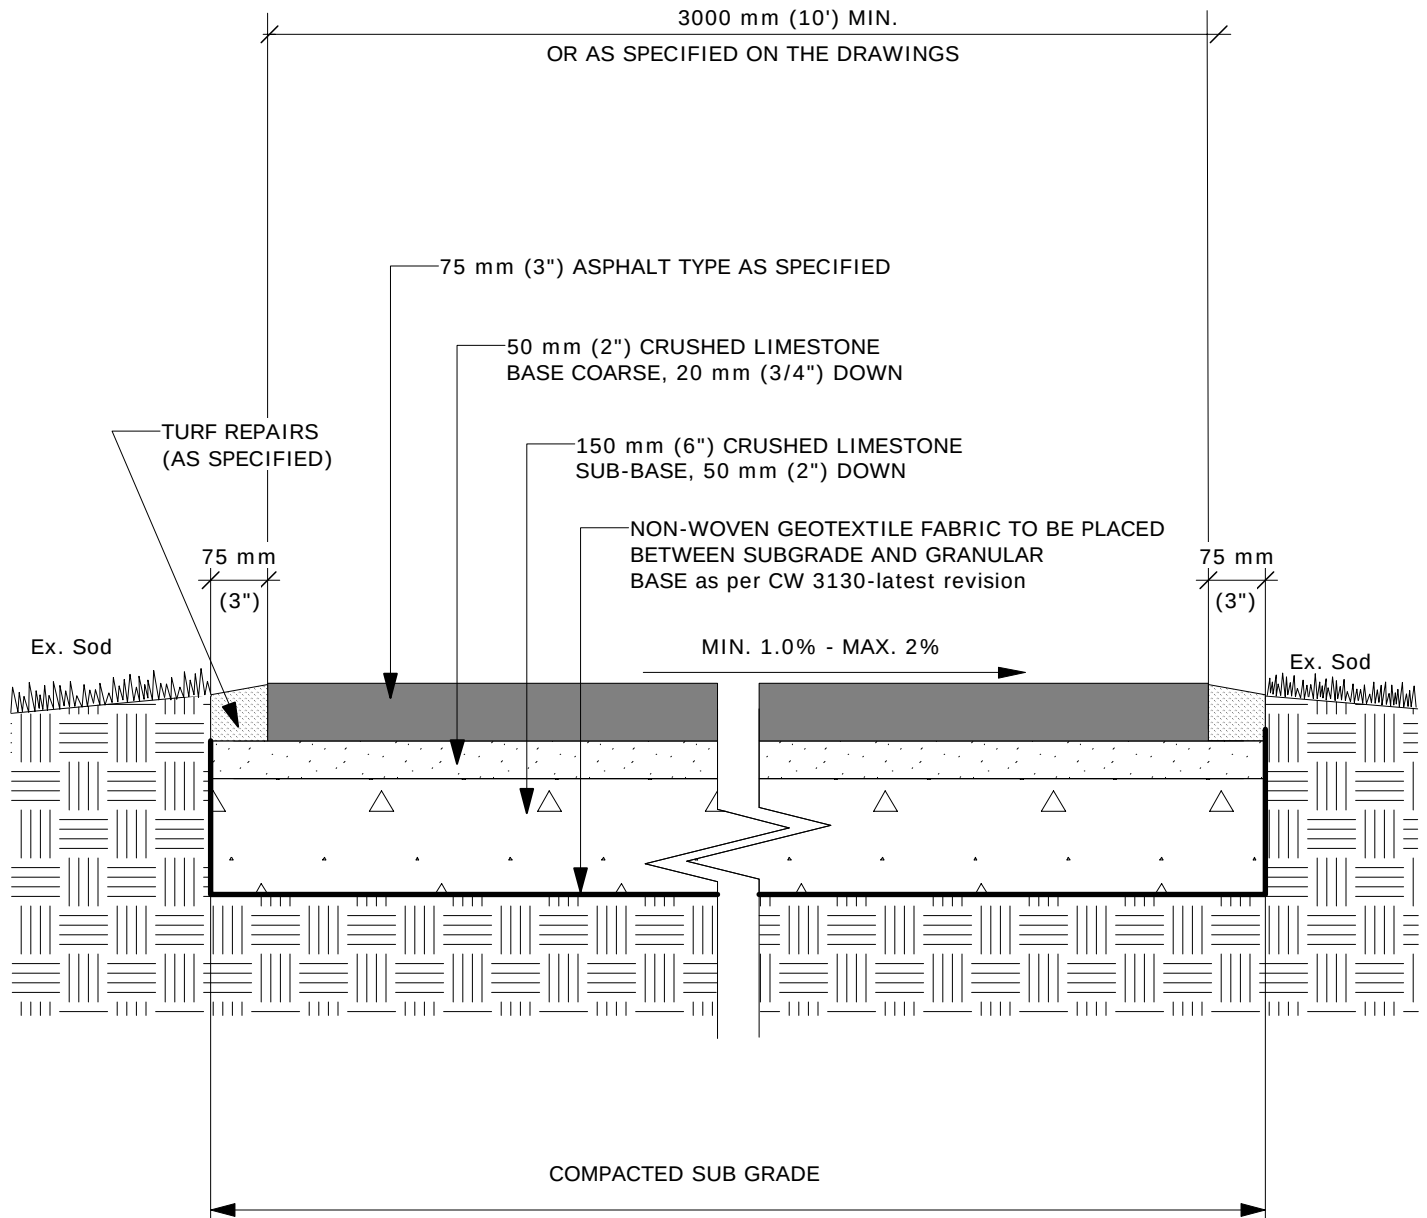

DIMENSIONS SHOWN ARE IN MILLIMETRES UNLESS OTHERWISE SPECIFIED

DATE: January 12, 2012
SCALE: N.T.S.
DRAWN BY: SP

The City of Winnipeg
Planning, Property and Development Department
Planning and Land Use Division
Unit 15 - 30 Fort Street, Winnipeg, MB, R3C 4X5

