


CONSTRUCTION NOTES

1. REMOVE EXIST. BARRIER CURB AND CONSTRUCT NEW 150mm BARRIER CURB
2. REMOVE CONCRETE, CONCRETE CURB AND DETECTABLE WARNING TILES (IF INSTALLED) AND CONSTRUCT NEW CONCRETE ISLAND COMPLETE WITH NEW CONCRETE MEDIAN, DETECTABLE WARNING TILES AS DIRECTED BY CONTRACT ADMINISTRATOR
3. 200mm CONCRETE PAVEMENT WIDENING. MATCH EXIST. PAVEMENT STRUCTURE OR AS DIRECTED BY CONTRACT ADMINISTRATOR

GENERAL NOTES

- ALL WORK TO CONFORM TO THE CITY OF WINNIPEG CONSTRUCTION SPECIFICATION
- TRAFFIC SIGNALS AND OTHER TRAFFIC APPURTENANCES TO BE RELOCATED BY OTHERS
- ISOLATE EX. HYDRO POLES AS DIRECTED BY CONTRACT ADMINISTRATOR
- ALL MANHOLES, VALVES AND OTHER APPURTENANCES TO BE ADJUSTED AS DIRECTED BY CONTRACT ADMINISTRATOR
- PLANING OF EXIST. ASPHALT AS SHOWN ON THE DRAWING OR TO BE DIRECTED BY CONTRACT ADMINISTRATOR, MIN 50mm - 100mm DEPTH
- CONSTRUCTION OF CONCRETE/ASPHALT PATCHES AS DIRECTED BY CONTRACT ADMINISTRATOR
- ALL BOULEVARD AND SHOULDERS TO BE REGRADED AS DIRECTED BY CONTRACT ADMINISTRATOR
- REGRADE EXIST. DITCH AS REQUIRED OR AS DIRECTED BY CONTRACT ADMINISTRATOR
- RENEWAL OF EXIST. CULVERTS TO BE DETERMINED BY CONTRACT ADMINISTRATOR

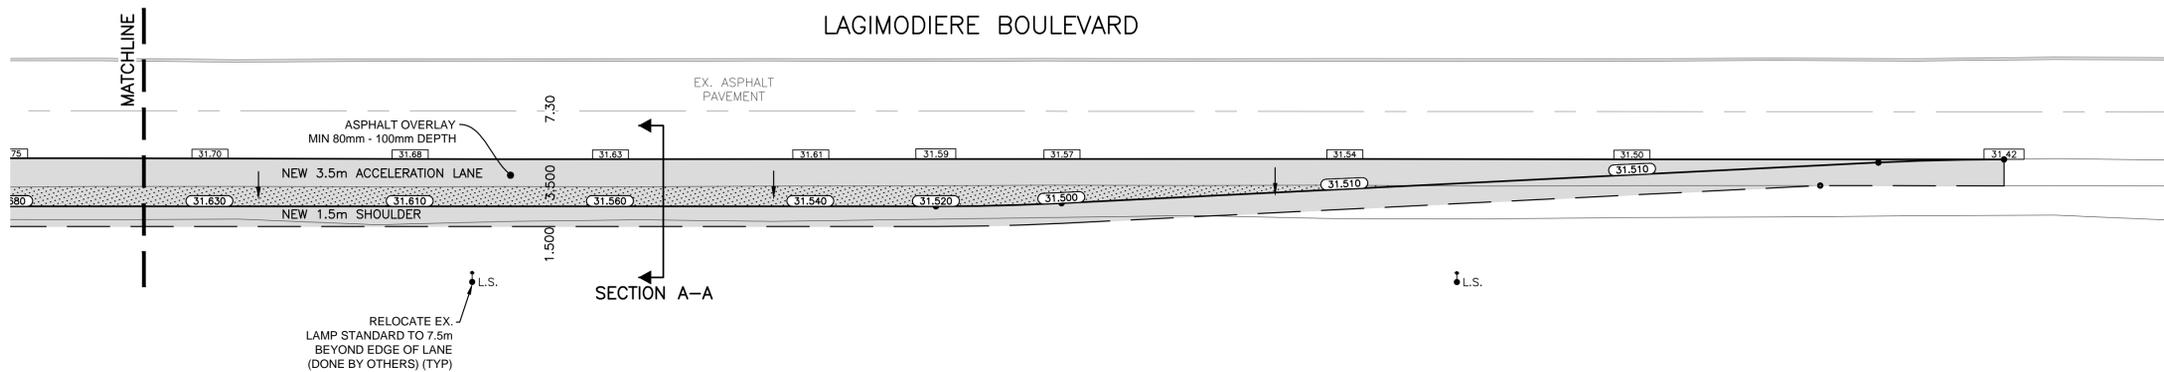

"Description of property limits, and existing and/or proposed features relative to these limits as shown on this drawing do not represent a Legal Survey. WSP makes no representation or guarantee that the property limit information is accurate. WSP accepts no responsibility for damages, if any, suffered by any third party as a result of decisions made or actions based on this drawing."



---	WATERMAIN	---	M.T.S.	---	CULVERT
⊕	HYDRANT	↑	TRAFFIC SIGNAL		
⊗	VALVE	H.P. →	HYDRO POLE/ G. WIRE		
⊙	CURB STOP	↓	LAMP STANDARD		
---	WASTE WATER SEWER	---	CONCRETE/ASPHALT		
---	LAND DRAINAGE SEWER	---	CONC./ASPH. PATCH		
---	C.B. LEAD	---	ASPHALT OVERLAY		
○	MANHOLE	---	SIDEWALK		
□	CATCH BASIN	---	CURB RAMP		
---	GAS	---	PROPERTY LINE		
---	HYDRO	---	ELEVATIONS	(32.000)	
---	EXISTING	---	LEGEND - PLAN	---	---
---	LEGEND - PLAN	---	PROPOSED	---	---
---	PROPOSED	---	EXISTING	---	---
---	PROPOSED	---	LEGEND - PLAN	---	---
---	PROPOSED	---	PROPOSED	---	---

LOCATION APPROVED UNDERGROUND STRUCTURES			
SUPV. U/G STRUCTURES	DATE		
COMMITTEE			
NOTE:			
LOCATION OF UNDERGROUND STRUCTURES AS SHOWN ARE BASED ON THE BEST INFORMATION AVAILABLE BUT NO GUARANTEE IS GIVEN THAT ALL EXISTING UTILITIES ARE SHOWN OR THAT THE GIVEN LOCATIONS ARE EXACT. CONFIRMATION OF EXISTENCE AND EXACT LOCATION OF ALL SERVICES MUST BE OBTAINED FROM THE INDIVIDUAL UTILITIES BEFORE PROCEEDING WITH CONSTRUCTION.			
B.M. ELEV.			

01	COW TENDER SUBMISSION	15/06/11	RH
00	COW REVIEW SUBMISSION	15/07/10	RH
NO.	REVISIONS	DATE	BY

WSP 1600 BUFFALO PLACE
WINNIPEG, MB, R3T 6B8
PHONE: 204-477-6650
FAX: 204-474-2864
WWW.WSPGROUP.COM

DESIGNED BY: MBS
CHECKED BY: RH/SM
DRAWN BY: MBS
APPROVED BY: IMcK

HOR. SCALE: 1:250
VERT. SCALE: ---

RELEASED FOR CONSTRUCTION

DATE: JULY 2015

ENGINEERS SEAL
CONSULTANT DRAWING NO. 151-07276-00-03

THE CITY OF WINNIPEG
PUBLIC WORKS DEPARTMENT

2015 INTERSECTION IMPROVEMENTS
LAGIMODIERE BOULEVARD

FROM GRASSIE BLVD. TO STATION 3+74.33
NEW ACCELERATION LANE AND INTERSECTION IMPROVEMENT

CITY DRAWING NO. SHEET 03 OF 05

699-2015