



# THE CITY OF WINNIPEG


## PUBLIC WORKS DEPARTMENT

### ENGINEERING DIVISION


# SASKATCHEWAN AVENUE AT OMAND'S CREEK BRIDGE REPLACEMENT

**BID OPPORTUNITY No. 775-2015**  
**ISSUED FOR TENDER**

**OCTOBER 22, 2015**

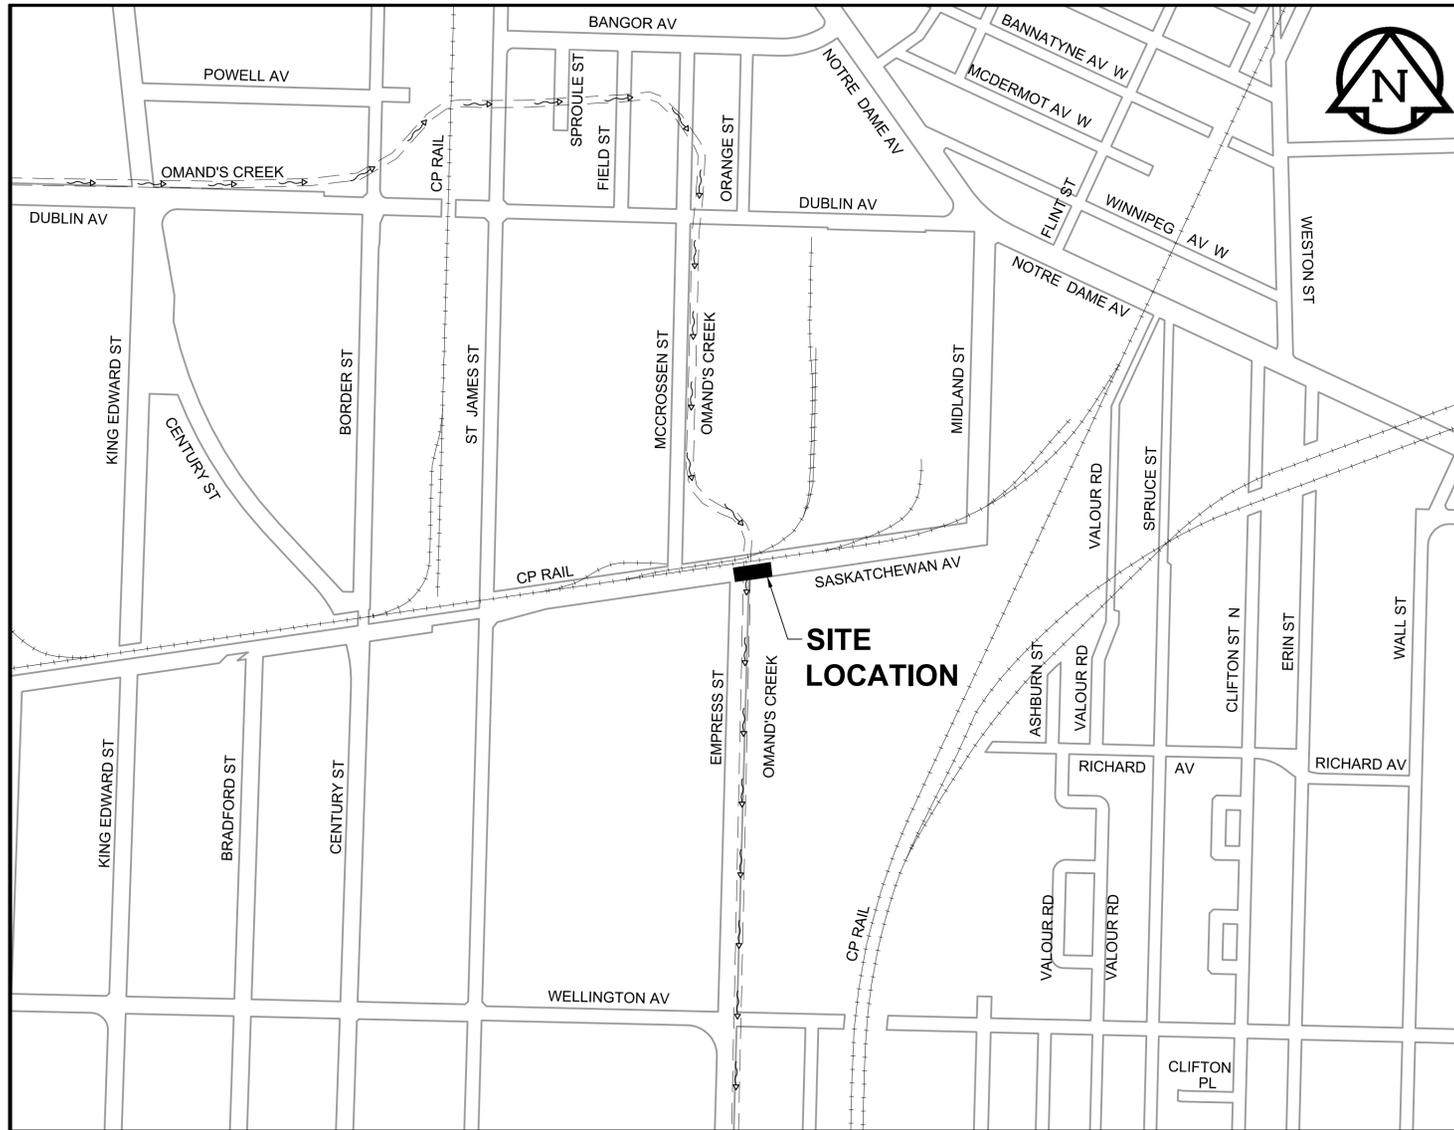

**KEY PLAN**

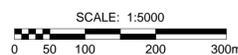


DRAWING INDEX		
SHEET NUMBER	CITY DRAWING NUMBER	SHEET TITLE
01	B144-16-01	COVER SHEET, LOCATION PLAN & DRAWING INDEX
02	B144-16-02	GENERAL NOTES & DESIGN DATA
03	B144-16-03	SCOPE OF WORK
04	B144-16-04	GENERAL ARRANGEMENT
05	B144-16-05	BOREHOLE LOGS
06	B144-16-06	DEMOLITION
07	B144-16-07	CREEK WORK
08	B144-16-08	FOUNDATIONS & SUBSTRUCTURE I
09	B144-16-09	SUBSTRUCTURE II
10	B144-16-10	SUBSTRUCTURE III
11	B144-16-11	SUBSTRUCTURE IV
12	B144-16-12	BRIDGE DECK
13	B144-16-13	APPROACH SLABS
14	B144-16-14	CONCRETE BARRIERS
15	B144-16-15	BRIDGE ALUMINUM BARRIER RAIL STANDARD DETAILS
16	B144-16-16	SASKATCHEWAN AVE PLAN, PROFILE, HORIZ GEOM & GUARDRAIL LAYOUT
17	B144-16-17	ALUMINUM BALANCED BARRIER STANDARD DETAILS
18	B144-16-18	BILL OF STEEL REINFORCEMENT & BILL OF MATERIALS

REFERENCE DRAWINGS	
DRAWING NO.	DRAWING TITLE
B144-1936-4361	PROPOSED RENEWAL OF TIMBER BRIDGE - PLAN AND ELEVATION
B144-1936-4362	PROPOSED RENEWAL OF TIMBER BRIDGE - DETAILS OF FRAMING AND BILL OF MATERIALS
B144-1936-4363	PROPOSED RENEWAL OF TIMBER BRIDGE - DETAILS OF FRAMING AND BILL OF MATERIALS
B136-68-BC4522	PLAN & ELEVATION
B144-68-BC4523	BRIDGE WIDENING - CROSS-SECTION DETAILS
B144-79-01	BRIDGE MAINTENANCE GROUTED RIPRAP CHANNEL
B144-81-01	BRIDGE MAINTENANCE TRAFFIC BARRIER REPAIRS
B144-81-02	BRIDGE MAINTENANCE RESURFACING
B144-84-01	BRIDGE HANDRAIL RENEWAL WORKS (SOUTH SIDE ONLY) - B-5526
8629-1	BRIDGE HANDRAIL RENEWAL WORKS (SOUTH SIDE ONLY)
B144-1981-01	SASKATCHEWAN AVENUE AT OMAND'S CREEK - RESURFACING
B144-1981-02	SASKATCHEWAN AVENUE AT OMAND'S CREEK - RESURFACING
B144-09-01	SASKATCHEWAN AVE TIMBER BRIDGE (OMAND'S CREEK) EAST ABUTMENT PILE CAP REPAIR



ACCEPTED BY:  
 D.N. BURMEY  
 D.N. BURMEY, P.ENG.  
 CITY OF WINNIPEG  
 BRIDGE PROJECTS ENGINEER

Oct 22/2015  
 DATE

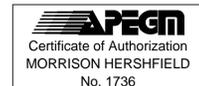

COVER SHEET, LOCATION PLAN & DRAWING INDEX	
CONSULTANT DRAWING NUMBER W150005-COVER-01.dwg	
CITY DRAWING NUMBER B144-16-01	
SHEET 01	OF 18
DRAWING No.	REV
01	0