



NESS AVE EASTBOUND

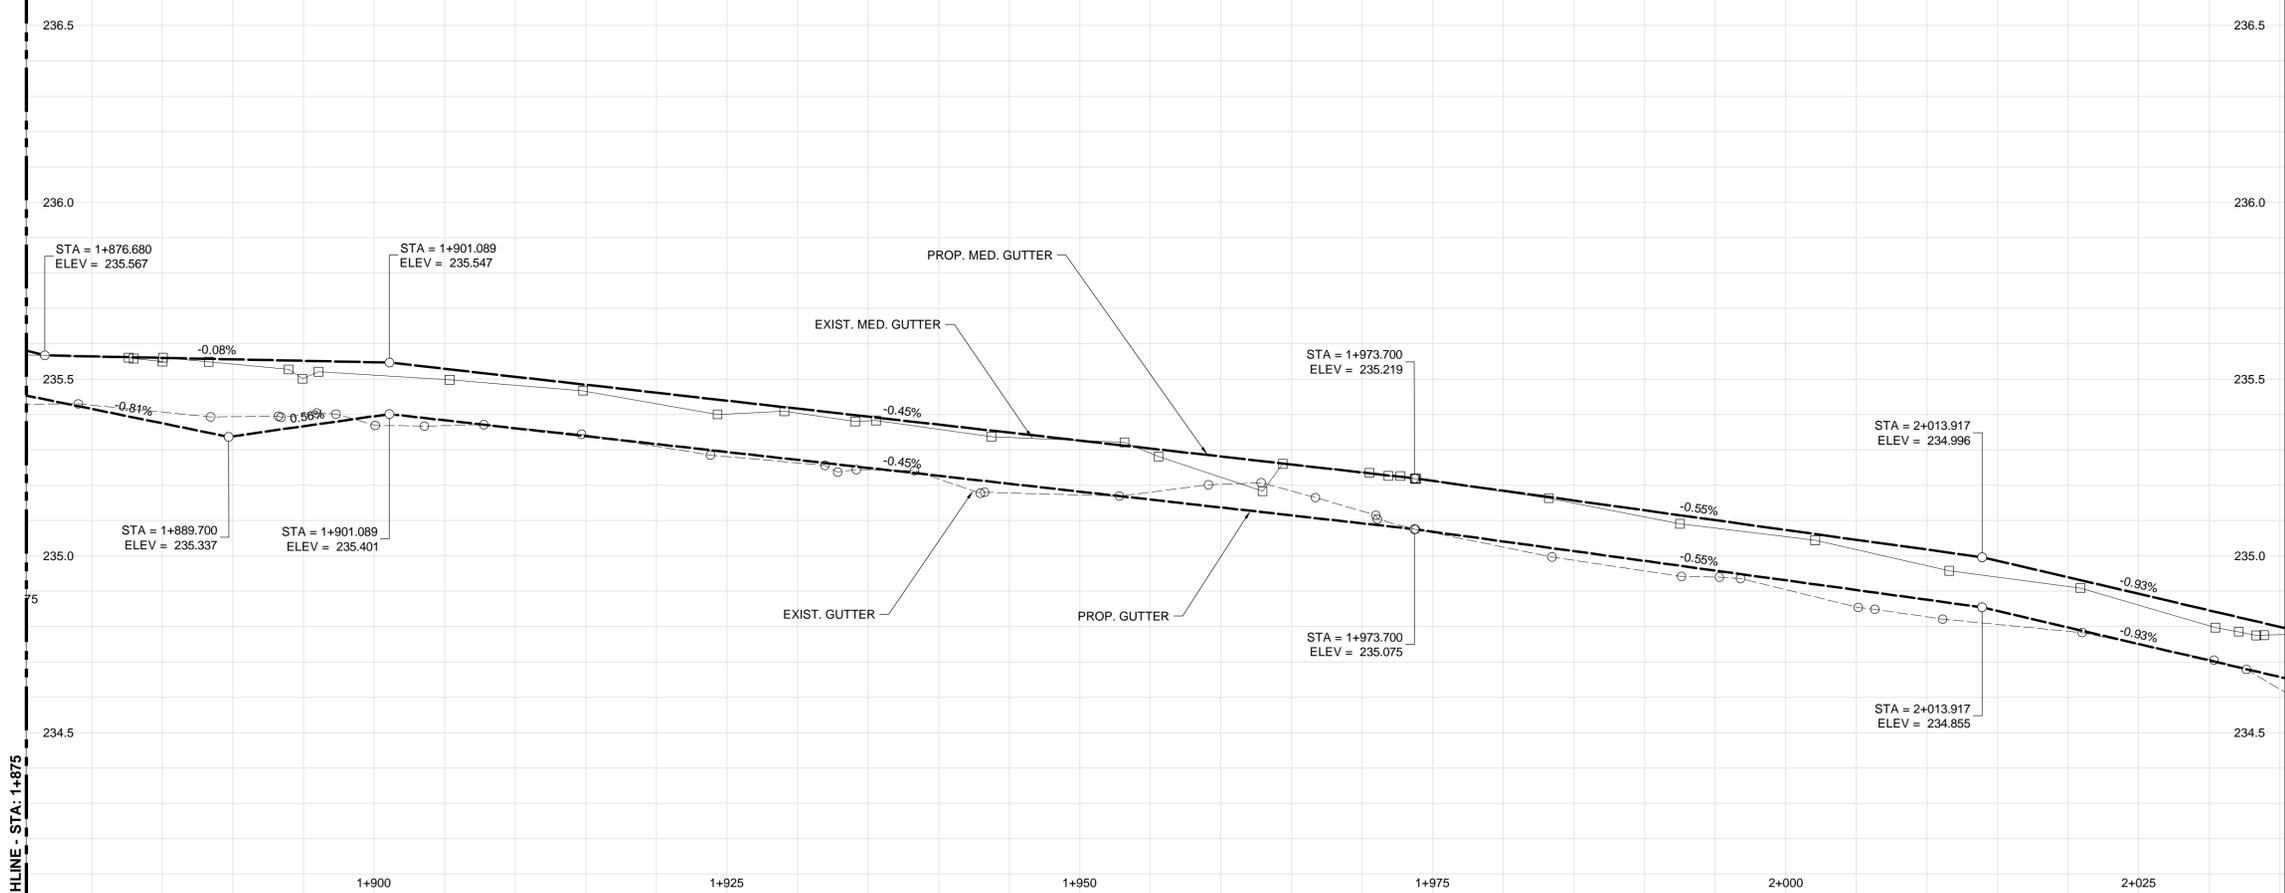

- CONSTRUCTION NOTES:**
- ALL DIMENSIONS ARE TO BACK OF CURB.
 - ISOLATE MISCELLANEOUS ITEMS IN NEW CONCRETE WORKS AS PER SD-228C OR DETAIL 2 IF ALIGNED WITH PAVING BAND.
 - LEGAL PLAN AND UNDERGROUND INFORMATION FROM CITY OF WINNIPEG LBIS. CONTRACTOR TO VERIFY ALL UNDERGROUNDS IN THE FIELD.
 - CONTRACTOR TO TAKE PRECAUTIONARY STEPS TO AVOID DAMAGE FROM CONSTRUCTION ACTIVITIES TO TREES WITHIN THE LIMITS OF CONSTRUCTION.
 - LOCATION OF EXISTING SERVICES TO BE CONFIRMED IN THE FIELD BY THE CONTRACTOR.
 - INSTALL CB LEADS AT MIN. 1.0% SLOPE OR AS DIRECTED BY CONTRACT ADMINISTRATOR.
 - LIMITS OF SIDEWALK RENEWAL TO BE FINALIZED IN THE FIELD BY THE CONTRACT ADMINISTRATOR.
 - LIMITS OF BOULEVARD GRADING TO BE FINALIZED IN THE FIELD BY THE CONTRACT ADMINISTRATOR.
 - MONOLITHIC CURB AND SIDEWALK SP-228B REVEAL HEIGHT IS 150 mm UNLESS OTHERWISE DIRECTED BY THE CONTRACT ADMINISTRATOR.
 - SEE SHEET 14 FOR TYPICAL CROSS SECTIONS AND DETAILS.
 - PLANE EXISTING ASPHALT OVERLAY WITHIN LIMITS OF CONSTRUCTION TO DEPTH INDICATED BY THE CONTRACT ADMINISTRATOR.
 - ADJUST ALL WATER VALVES, MANHOLES, AND DRAINAGE INLETS WITHIN LIMITS OF CONSTRUCTION.

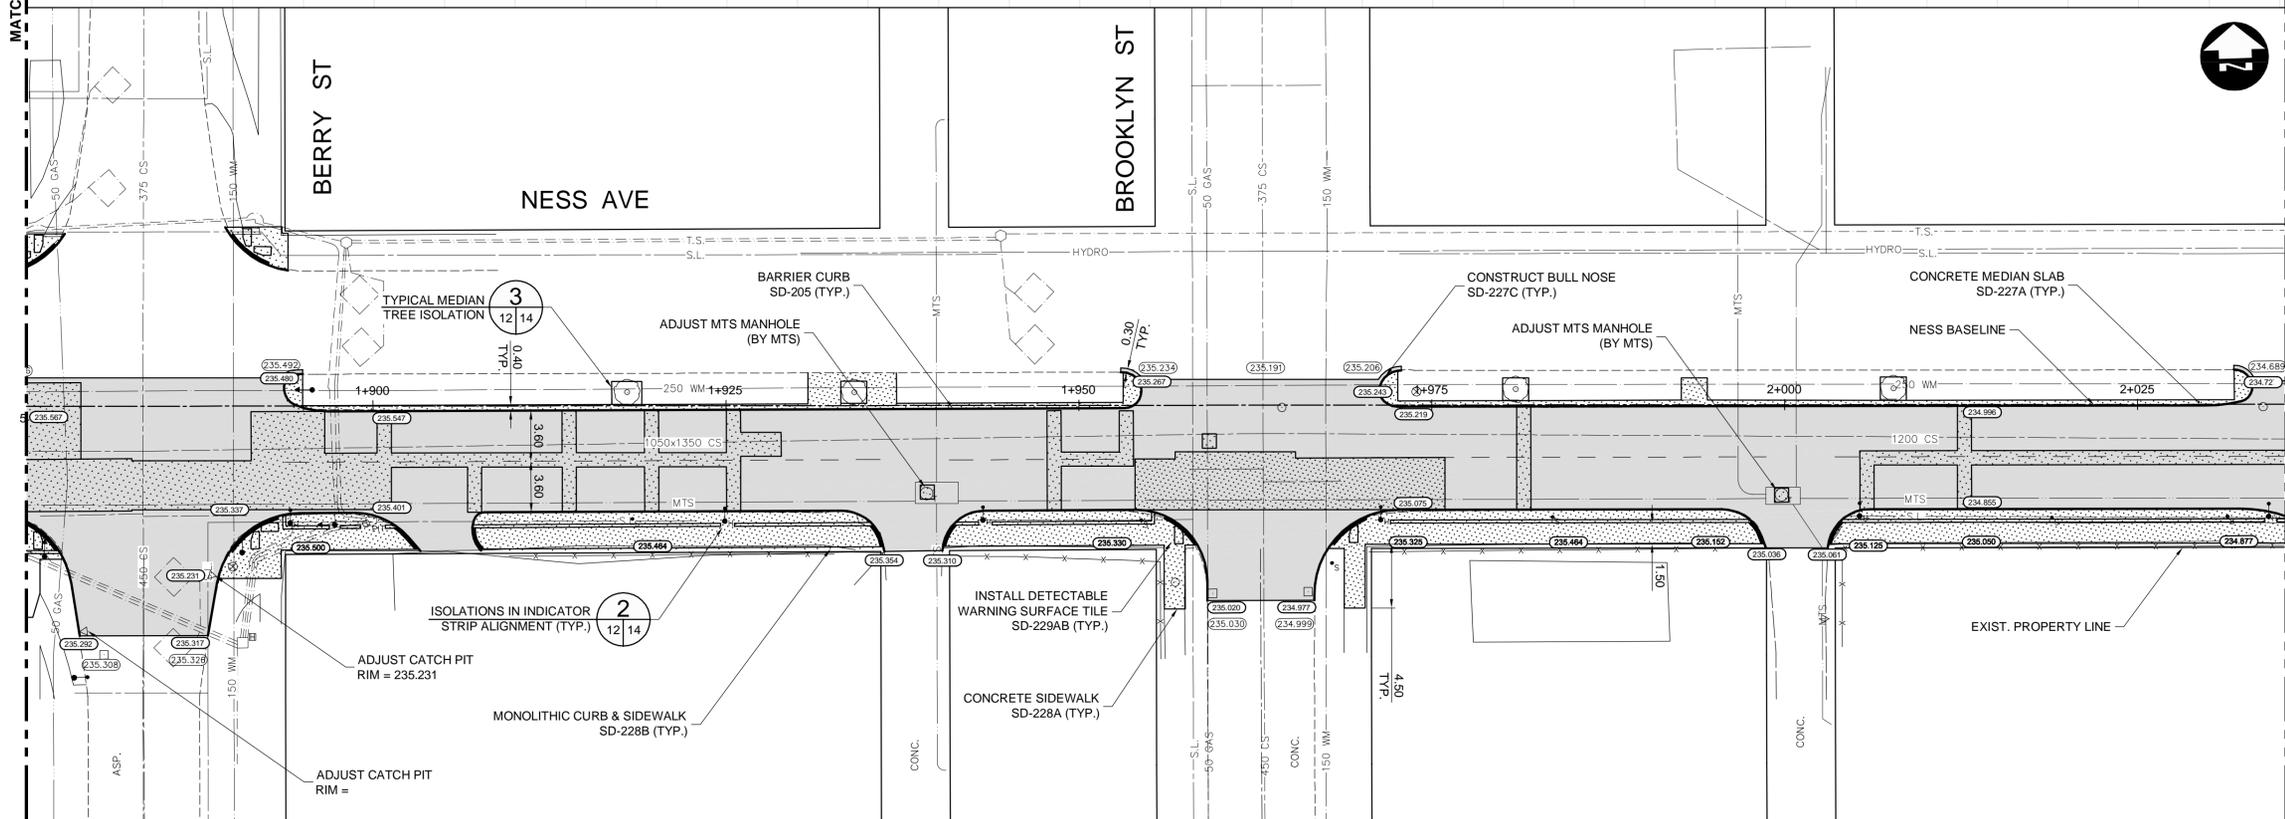

METRIC
WHOLE NUMBERS INDICATE MILLIMETRES
DECIMALIZED NUMBERS INDICATE METRES

WARNING
IF POWER EQUIPMENT OR EXPLOSIVES USED FOR EXCAVATION ON THIS PROJECT THE CONTRACTOR:

- NOTIFY THE GAS COMPANY OF THE PROPOSED LOCATION OF EXCAVATION.
- TAKE PRECAUTION TO AVOID DAMAGE TO GAS COMPANY INSTALLATIONS SEE PROVINCIAL REGULATION 210/72 FOR DETAILS.
- OBTAIN EXCAVATION PERMITS PRIOR TO CONSTRUCTION.




G:\CAD\151674\Drawings and Figures\Contract\151674-01-COON-C-PLAN-PROFILE-NESS.dwg

EXISTING	LEGEND-PLAN	PROPOSED	EXISTING	LEGEND-PLAN	PROPOSED	EXISTING	LEGEND-PROFILE	PROPOSED
150 WM	WATERMAIN	150 WM	HYDRO	HYDRO	HYDRO	150 WM	WATERMAIN	150 WM
300 LDS	HYDRANT VALVE	300 LDS	MTS	M.T.S.	MTS	300 LDS	HYDRANT VALVE	300 LDS
250 WWS	LAND DRAINAGE SEWER	250 WWS		CONCRETE		250 WWS	LAND DRAINAGE SEWER	250 WWS
	WASTE WATER SEWER			ASPHALT			WASTE WATER SEWER	
	MANHOLE			PLANING			WASTE WATER SEWER	
	CATCH BASIN			SIDEWALK			WASTE WATER SEWER	
	CURB INLET			PAVING STONES			WASTE WATER SEWER	
	JUNCTIONS			PARTIAL DEPTH REPAIR			WASTE WATER SEWER	
	CULVERT			PROPERTY LINE			WASTE WATER SEWER	
100 GAS	GAS	100 GAS		DRAINAGE ARROW			WASTE WATER SEWER	
				CURB RAMP			WASTE WATER SEWER	

UNDERGROUND STRUCTURES		B.M. ELEV.	
SUPPLY	U/G STRUCTURES	DATE	

LOCATION OF UNDERGROUND STRUCTURES AS SHOWN ARE BASED ON THE BEST INFORMATION AVAILABLE, BUT NO GUARANTEE IS GIVEN THAT ALL EXISTING UTILITIES ARE SHOWN OR THAT THE GIVEN LOCATIONS ARE EXACT. CONFIRMATION OF EXISTENCE AND EXACT LOCATION OF ALL SERVICES MUST BE OBTAINED FROM THE INDIVIDUAL UTILITIES BEFORE PROCEEDING WITH CONSTRUCTION.

DESIGNED BY	PMW
DRAWN BY	PMW
CHECKED BY	TS
APPROVED BY	DBW
HOR. SCALE	1:250
VERTICAL	1:10
DATE	01/12/2015

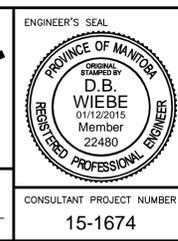

THE CITY OF WINNIPEG
PUBLIC WORKS DEPARTMENT

NESS AVE E/B REHABILITATION
OVERDALE ST TO QUEEN ST

PLAN-PROFILE
STA: 1+875 TO 2+035

CITY DRAWING NUMBER: P-3465-12
SHEET 12 OF 17
CONSULTANT DRAWING NUMBER

CONSULTANT PROJECT NUMBER: 15-1674