


General Notes

1. All existing trees, sidewalks, curbs, catch basins, culverts, survey markers, to remain are to be protected during construction. Any damage to them is to be made good by the Contractor. Maintain positive drainage into all catch basins and curb inlets.
2. All work is to be warranted for a period of not less than 1 year.
3. Contractor is to limit operations to the area within the area of work shown on the drawing. Should areas outside of this limit be damaged during the course of construction, Contractor is to make good the damage at his own expense.
4. Contractor is to obtain location of all utilities prior to construction. If using power equipment to excavate contractor must notify Hydro and Gas and telephone utilities and take steps to avoid damaging their installations.
5. All dimensions are in meters unless otherwise noted.
6. Contractor to confirm all dimensions and report any discrepancies to Contract Administrator prior to construction.
7. Layout is to be approved by Contract Administrator prior to any construction or demolition/removals.

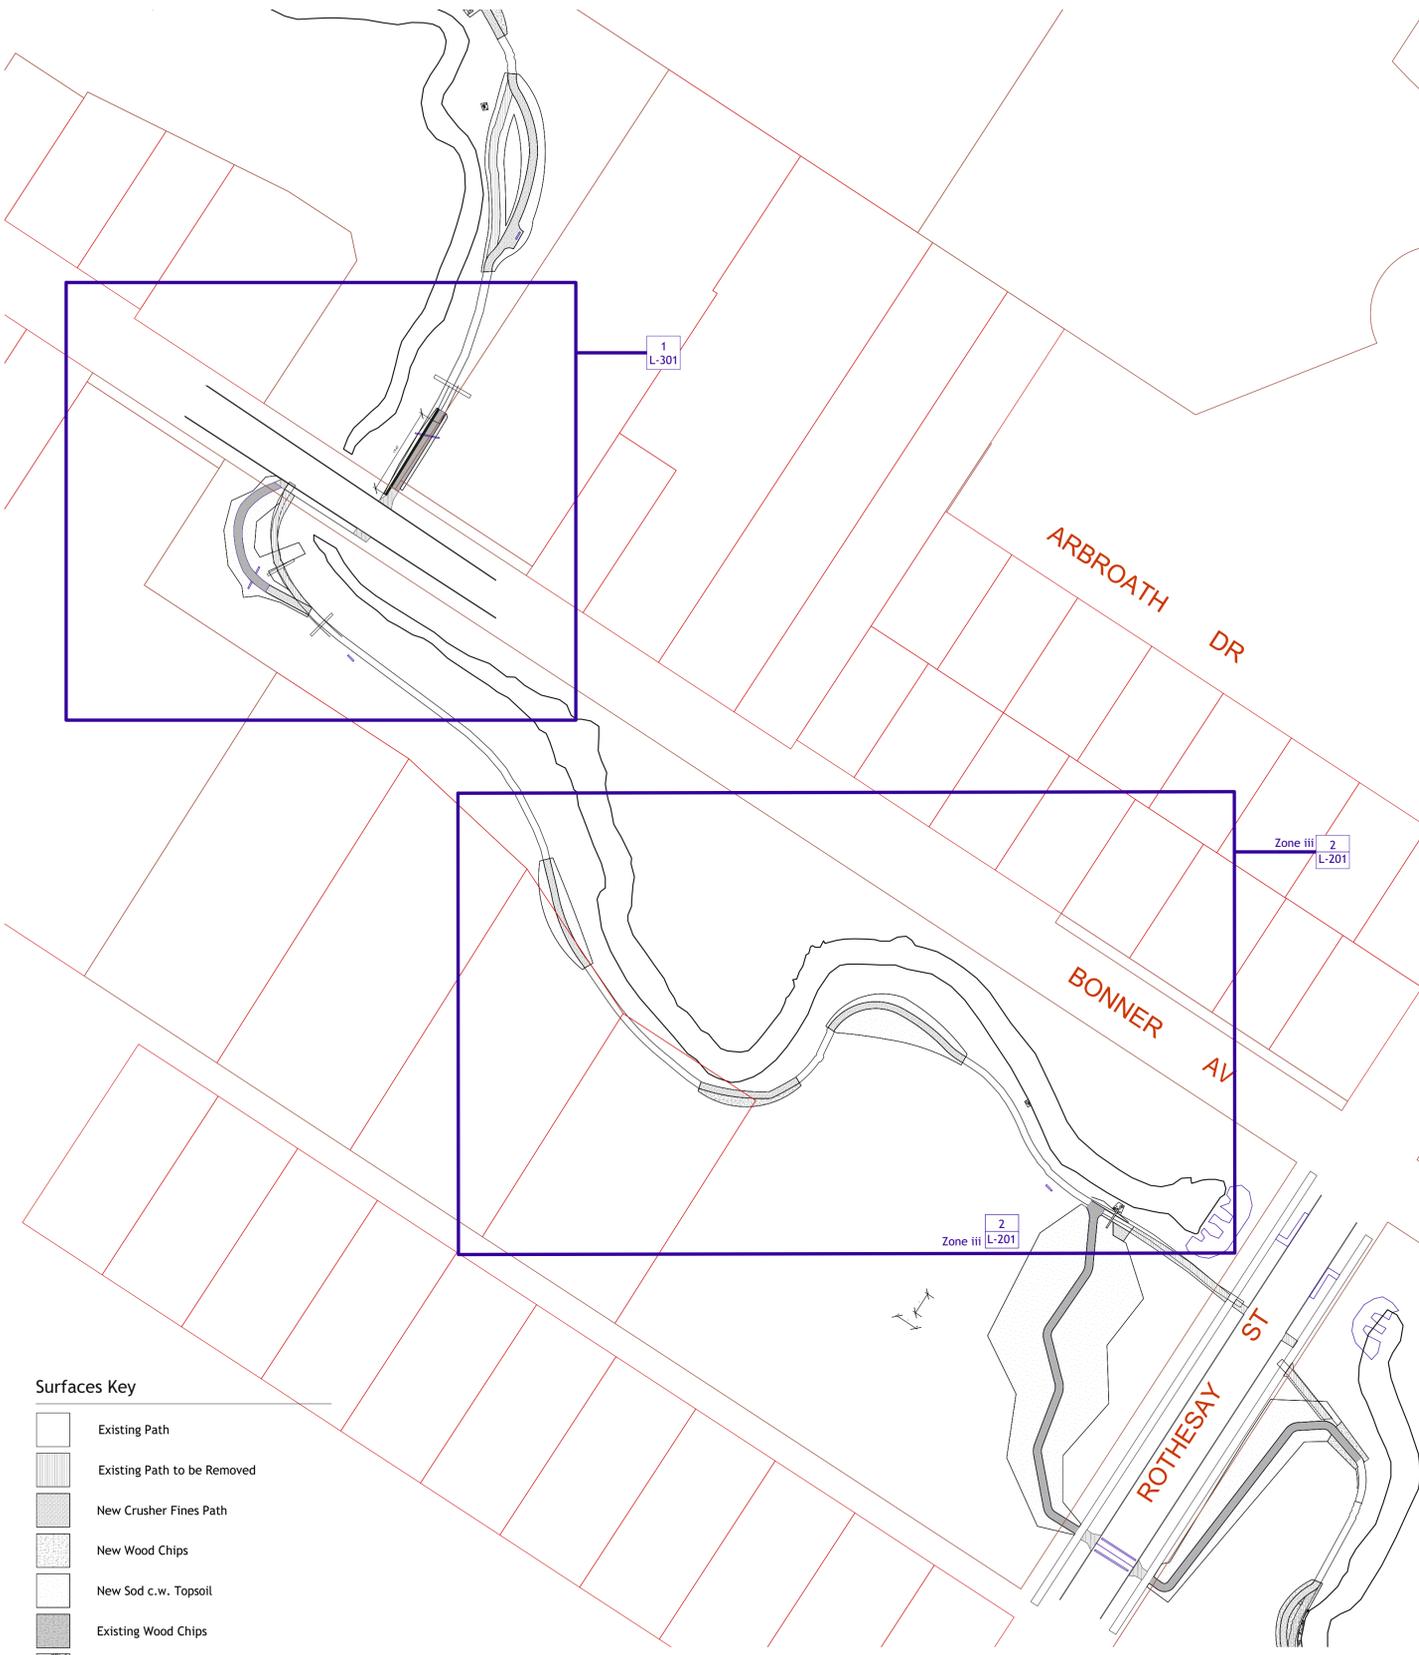


Surfaces Key

	Existing Path
	Existing Path to be Removed
	New Crusher Fines Path
	New Wood Chips
	New Sod c.w. Topsoil
	Existing Wood Chips
	Boulder Rip Rap



1 Project Scope Plan Banner at Rothesay
L-201
Scale: 1:750

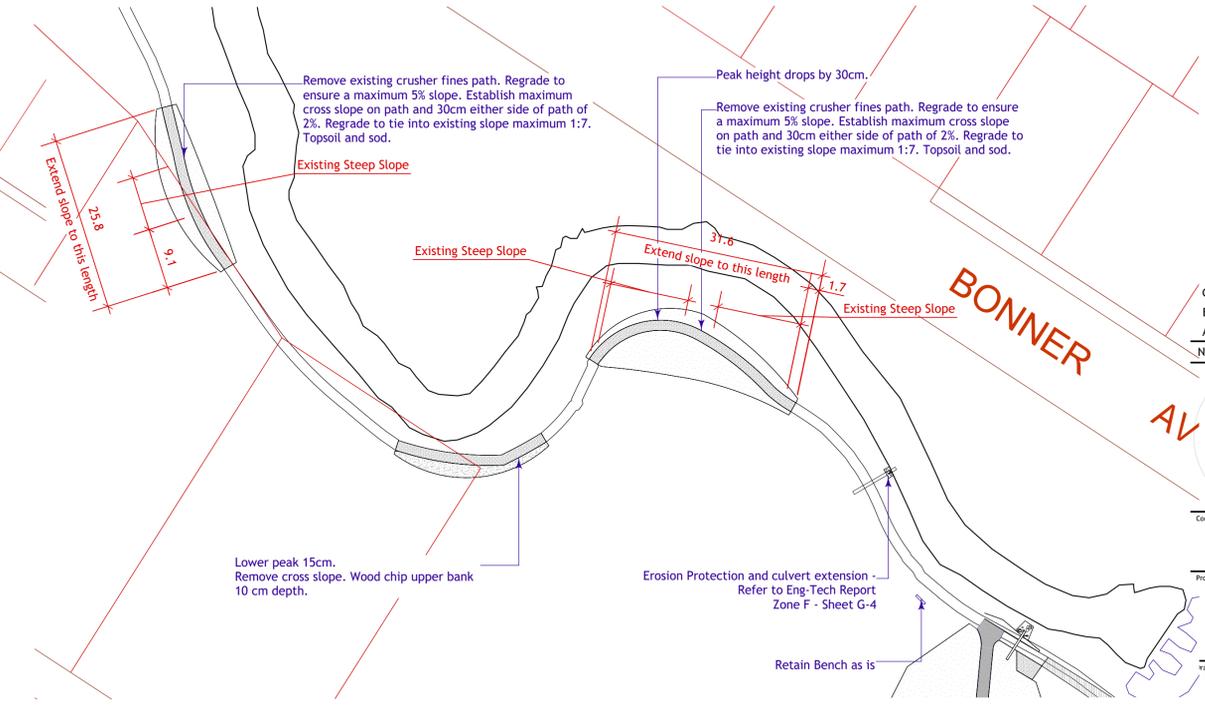

2 Path Rehabilitation Zone iii
L-201
Scale: 1:500

1. This drawing shall not be used for construction unless signed and sealed by Landscape Architect.
2. Variations and modifications to the work shown will not be allowed without prior written consent of Landscape Architect.
3. Drawing and Specifications, as instruments of service, are the property of the Landscape Architect. The copyright is reserved in the name of the Landscape Architect. No reproduction may be made without the prior written consent of the Landscape Architect.
4. Contractors/bidders are hereby granted a limited licence to reproduce these drawings for the purposes of bidding. Such reproductions are not to be used for construction.

No.	Date	Issue Notes
C	15-9-23	Response to City Comments
B	15-8-13	For pre bid op review
A	15-7-17	For initial site walkthrough

Consultant	
Project Title Bunn's Creek Pathway Renewal	
Drawing Title Project Scope Plan Bonner at Rothesay	
Drawing No. L-201	