



THIS DRAWING IS NOT TO BE SCALED... REFER TO APPROPRIATE SAFETY, STRUCTURAL, MECHANICAL, ELECTRICAL, AND PLUMBING... CONSTRUCTION MUST CONFORM TO ALL APPLICABLE CODES AND REQUIREMENTS OF ALL APPLICABLE JURISDICTIONS... THE CONTRACTOR SHALL VERIFY AND ACCEPT RESPONSIBILITY FOR ALL DIMENSIONS AND CONDITIONS OF THE SITE AND SHALL NOTIFY THE APPROPRIATE CONTRACT ADMINISTRATOR OF ANY VARIATIONS FROM THE SUPPLIED INFORMATION.

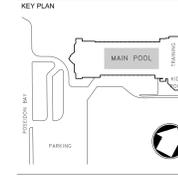



Table with 3 columns: No., DATE, DESCRIPTION. Includes 'TRUE NORTH' and 'CONSTRUCTION NORTH' symbols.

Table with 3 columns: No., DATE, DESCRIPTION. Lists revision history.

PROJECT: PAN AM POOL - WINNIPEG BULKHEAD REPLACEMENT
ISSUED:
DRAWN BY: DJ REVIEWED BY: TH
DATE: MAR 2015 SCALE: AS NOTED
PROJECT NO: PAN-W-011-14
SHEET TITLE:

POOL PLAN 1 NOT TO SCALE

SHEET NUMBER: AQ100

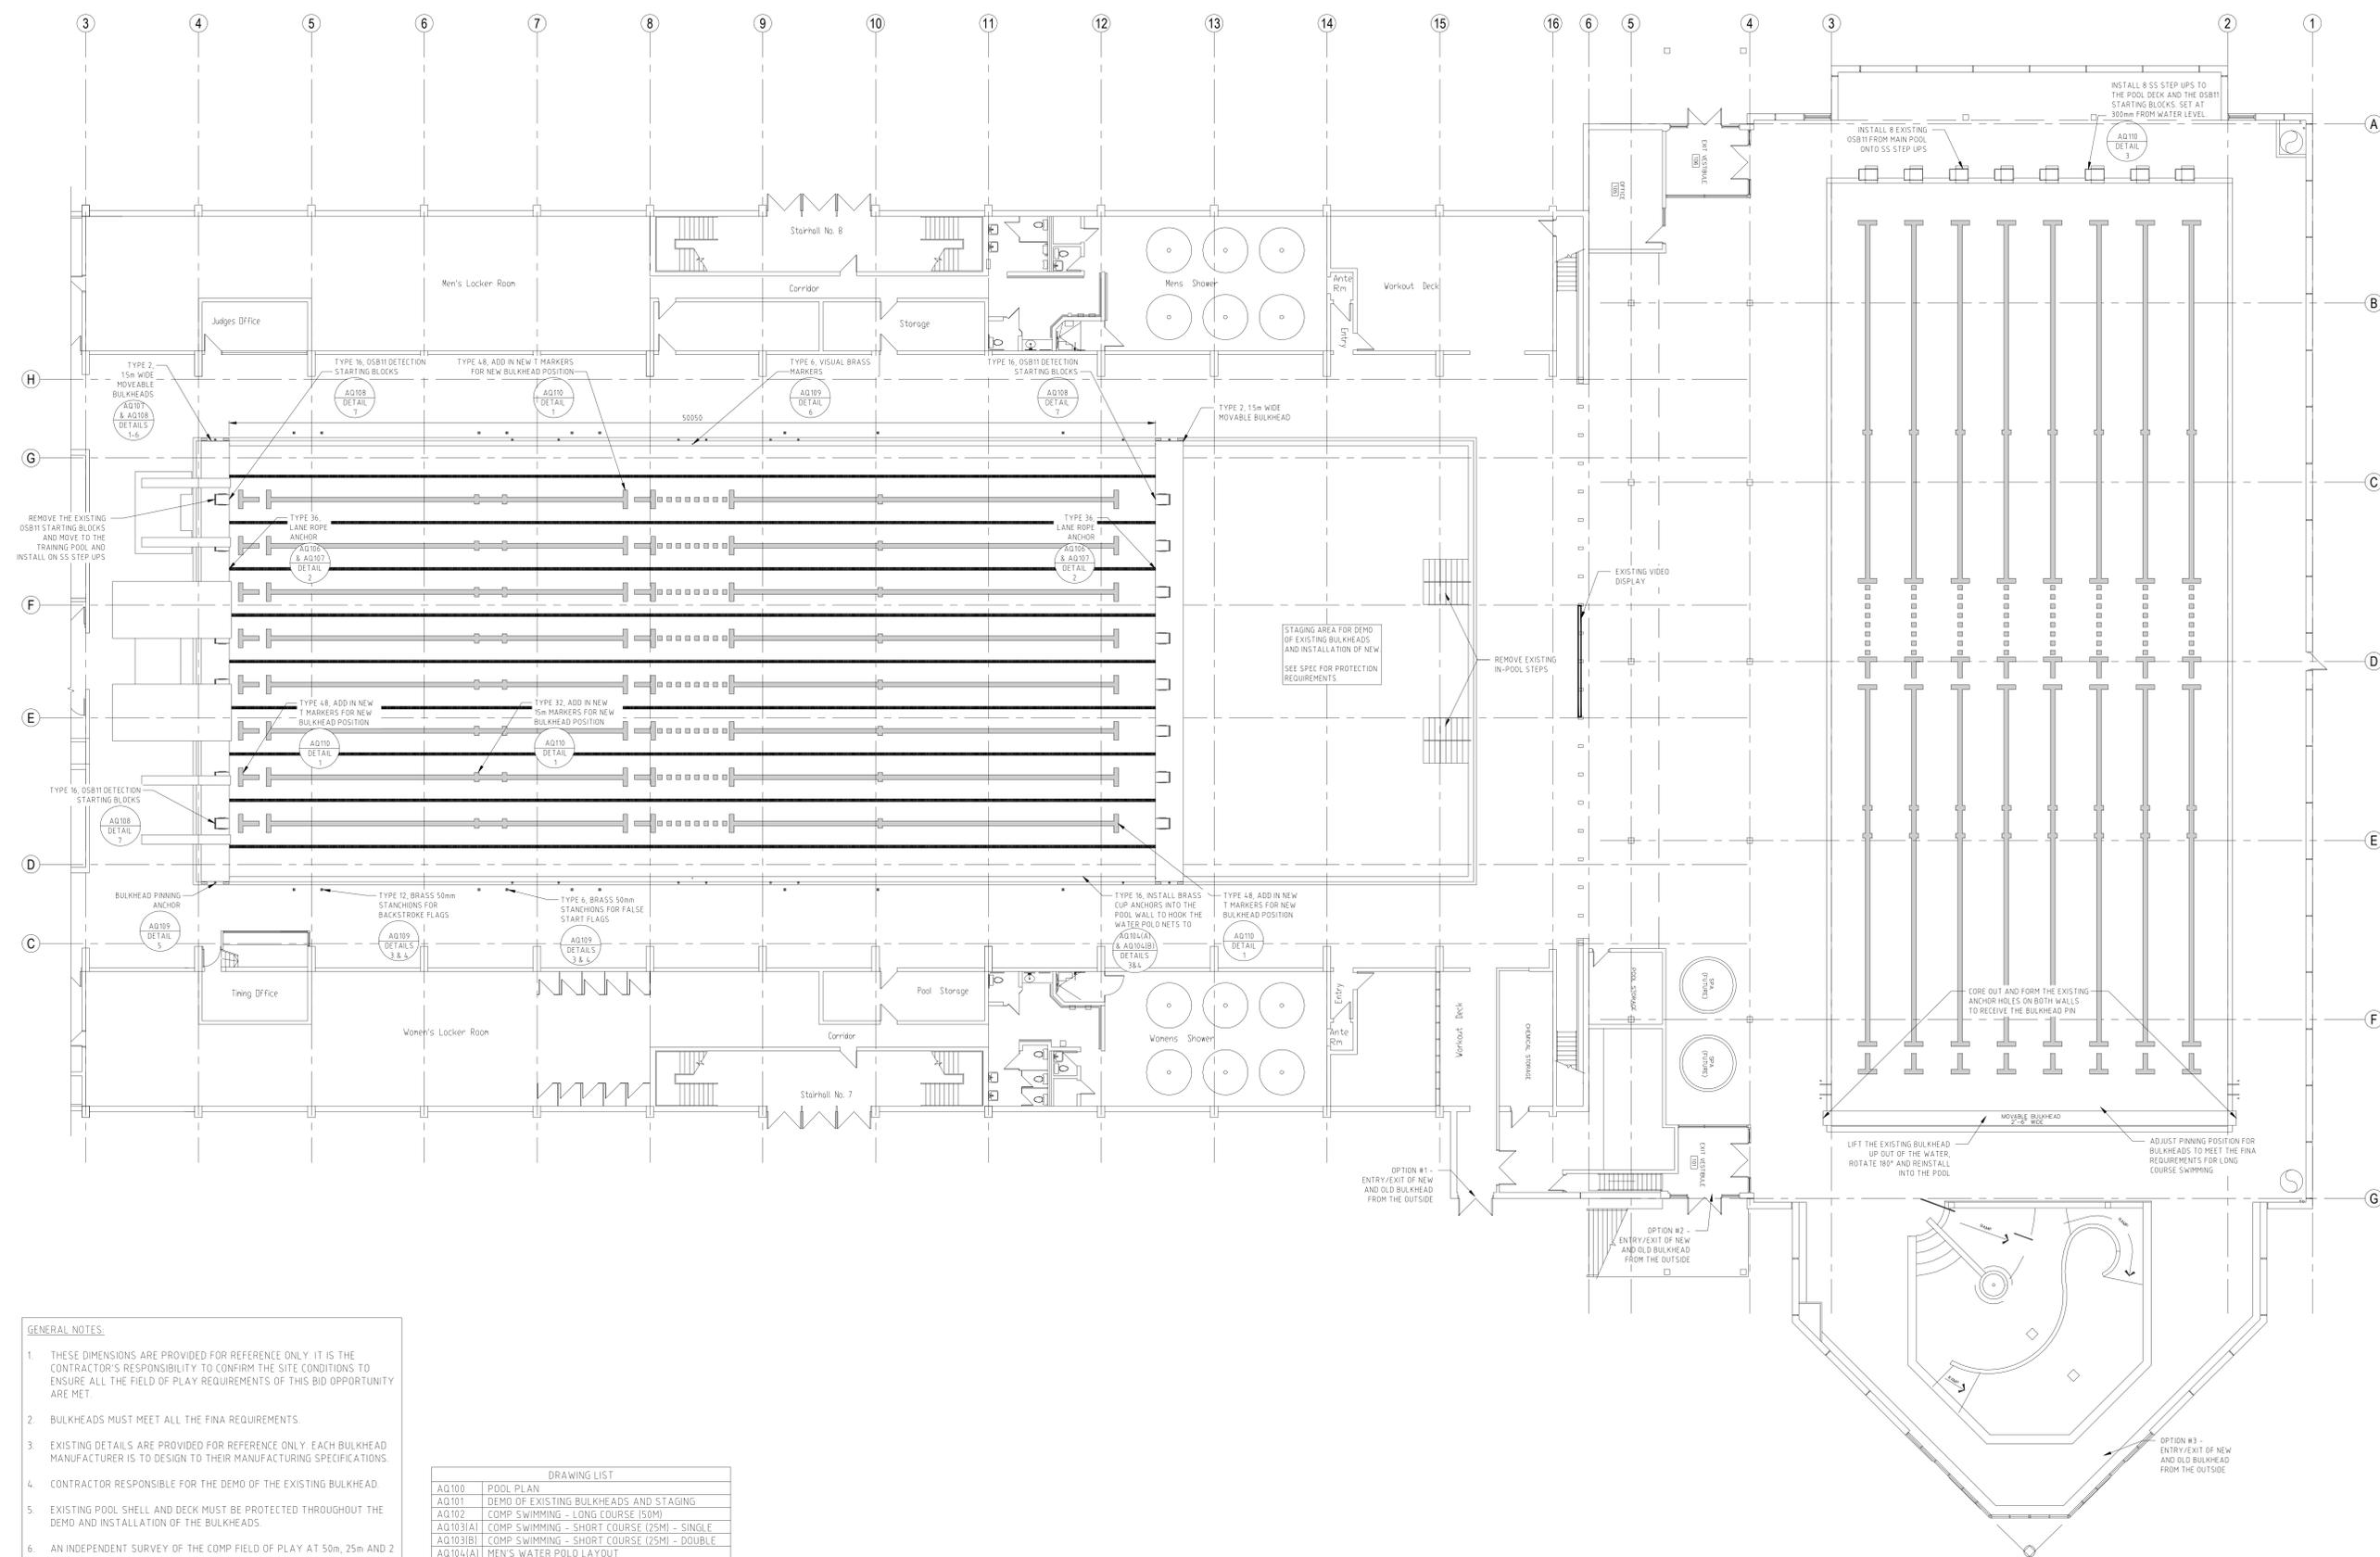

- GENERAL NOTES: 1. THESE DIMENSIONS ARE PROVIDED FOR REFERENCE ONLY... 2. BULKHEADS MUST MEET ALL THE FINA REQUIREMENTS... 3. EXISTING DETAILS ARE PROVIDED FOR REFERENCE ONLY... 4. CONTRACTOR RESPONSIBLE FOR THE DEMO OF THE EXISTING BULKHEAD... 5. EXISTING POOL SHELL AND DECK MUST BE PROTECTED... 6. AN INDEPENDENT SURVEY OF THE COMP FIELD OF PLAY... 7. BULKHEAD MANUFACTURER SHOP DRAWINGS... 8. ENSURE ANY METAL WITHIN 3M OF THE POOL EDGE IS PROPERLY GROUNDED...

DRAWING LIST table with columns for drawing ID and description, listing items like POOL PLAN, DEMO OF EXISTING BULKHEADS, COMP SWIMMING LAYOUTS, and SHOWER/WATER POLO LAYOUTS.

POOL PLAN 1 NOT TO SCALE