



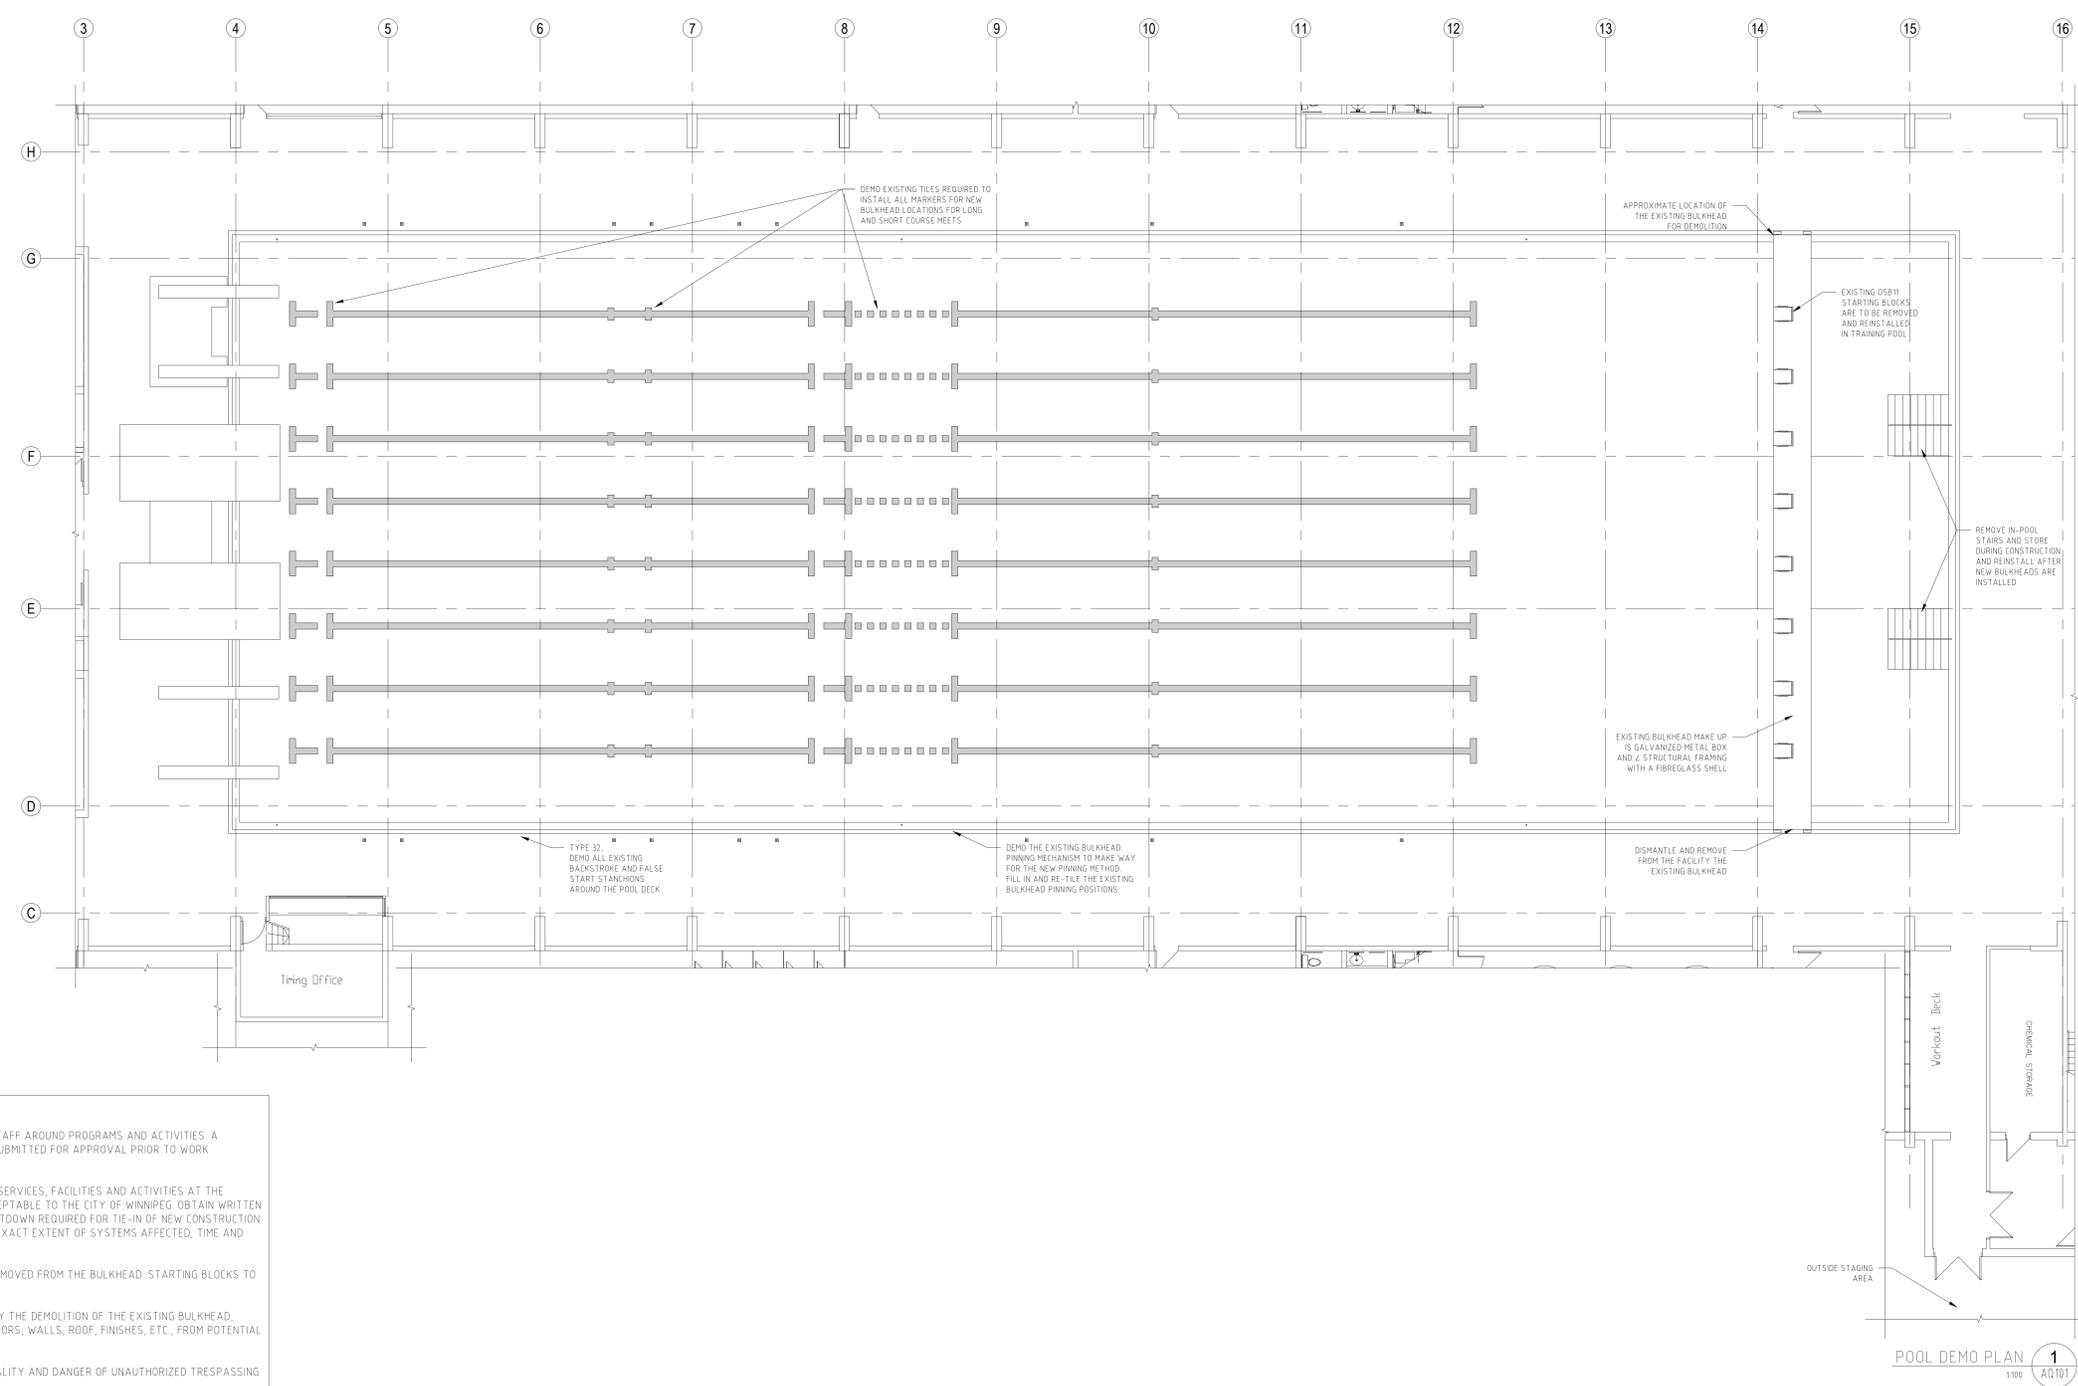

THIS DRAWING IS NOT TO BE SCALED.
 REFER TO APPROPRIATE SAFETY, STRUCTURAL, MECHANICAL, ELECTRICAL, PLUMBING AND CIVIL CONSTRUCTION REQUIREMENTS OF APPLICABLE CODES AND REGULATIONS.
 CONSTRUCTION MUST CONFORM TO ALL APPLICABLE CODES AND REGULATIONS.
 THE CONTRACTOR SHALL VERIFY AND ACCEPT RESPONSIBILITY FOR ALL DIMENSIONS AND CONDITIONS OF THE EXISTING FACILITY.
 THE CONTRACTOR SHALL VERIFY AND ACCEPT RESPONSIBILITY FOR ALL DIMENSIONS AND CONDITIONS OF THE CITY AND SHALL NOTIFY THE APPROPRIATE CONTRACT ADMINISTRATOR OF ANY VARIATIONS FROM THE SUPPLIER INFORMATION.

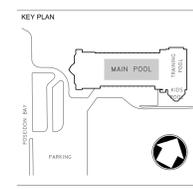

- GENERAL NOTES (DEMO):**
- COORDINATION - COORDINATE THE DEMOLITION OF THE BULKHEAD WITH THE FACILITY STAFF AROUND PROGRAMS AND ACTIVITIES. A SCHEDULE TO COMPLETION DETAILING WHEN THE WORK IS TO BE COMPLETED MUST BE SUBMITTED FOR APPROVAL PRIOR TO WORK COMMENCING.
 - EXISTING FACILITY - MAY BE IN OPERATION THROUGHOUT. DO NOT INTERRUPT EXISTING SERVICES, FACILITIES AND ACTIVITIES AT THE COMPLEX, EXCEPT FOR AUTHORIZED AND SCHEDULED INTERRUPTIONS OF SERVICES ACCEPTABLE TO THE CITY OF WINNIPEG. OBTAIN WRITTEN PERMISSION OF CITY OF WINNIPEG AT LEAST 3 WORKING DAYS IN ADVANCE OF ANY SHUTDOWN REQUIRED FOR TIE-IN OF NEW CONSTRUCTION SYSTEMS. WRITTEN REQUESTS FOR SHUTDOWN PERMISSION SHALL CLEARLY IDENTIFY EXACT EXTENT OF SYSTEMS AFFECTED, TIME AND DURATION.
 - EXISTING STARTING BLOCKS - THE EXISTING 8 - OSB11 STARTING BLOCKS ARE TO BE REMOVED FROM THE BULKHEAD. STARTING BLOCKS TO BE MOVED TO THE TRAINING POOL AND MADE READY FOR INSTALLATION.
 - SITE PROTECTION - PROTECT ALL AREAS OF THE FACILITY THAT COULD BE AFFECTED BY THE DEMOLITION OF THE EXISTING BULKHEAD, INCLUDING, BUT NOT LIMITED TO, THE POOL DECK, SHELL AND FITTINGS, STAIRWELLS, DOORS, WALLS, ROOF, FINISHES, ETC., FROM POTENTIAL DAMAGE IN THE R/R OF THE BULKHEAD.
 - POST ADEQUATE WARNING SIGNAGE PROMINENTLY DISPLAYING WARNING OF THE ILLEGALITY AND DANGER OF UNAUTHORIZED TRESPASSING INTO THE PARTS OF THE PLACE OF WORK UNDER CONSTRUCTION.
 - EXCLUDE NON-CONSTRUCTION PERSONNEL AND PUBLIC FROM PARTS OF THE PLACE OF WORK UNDER CONSTRUCTION.
 - DEMOLITION SITE - THE CONTRACTOR SHALL WORK WITH THE CONTRACT ADMINISTRATOR AND CITY OF WINNIPEG DURING THE DESIGN PROCESS TO DEFINE THE LOCATION AND SIZE OF THE DEMOLITION AREA.
 - MOVE THE BULKHEAD TOWARDS THE PRE-DETERMINED DEMOLITION AREA. PROTECT OR TENT THE AREA OF DEMOLITION TO ENSURE ANY FIBREGLASS DUST IS CONTAINED IN THIS AREA. PROCEDURES AND PRECAUTIONS TO BE PUT IN PLACE TO ENSURE THAT NONE OF THE FIBRE DEBRIS IS TO GET INTO THE AIR OF THE NATATORIUM.
 - DEMOLITION - CUT THE EXISTING BULKHEADS INTO SECTIONS TO ALLOW REMOVAL FROM THE FACILITY.
 - WASTE REMOVAL - REMOVE THE SECTIONS OF THE BULKHEAD FROM THE FACILITY AND DISPOSE OF. CLEAN UP THE AREA OF THE DEMOLITION.
 - THE CONTRACTOR WILL BE RESPONSIBLE FOR ALL COSTS ASSOCIATED WITH THE DISMANTLING OF THE EXISTING BULKHEAD AND DISPOSAL FROM THE LOCATION AS WELL AS ANY COSTS ASSOCIATED WITH ENSURING THAT THE POOL SHELL AND DECK AND ALL OTHER AREAS OF THE FACILITY ARE PROTECTED DURING THIS PROCESS.

SEAL

TRUE NORTH CONSTRUCTION NORTH

REVISIONS	No.	DATE	DESCRIPTION

4	2015 DEC 8	ISSUED FOR BID OPPORTUNITY
3	2015 NOV 20	90% SUBMISSION - CLIENT REVIEW
2	2015 AUG 5	50% SUBMISSION - CLIENT REVIEW
1	2015 MAY 15	30% SUBMISSION - CLIENT REVIEW
No.	DATE	DESCRIPTION

PROJECT: PAN AM POOL - WINNIPEG BULKHEAD REPLACEMENT

ISSUED:

DRAWN BY: DJ REVIEWED BY: TH

DATE: MAR 2015 SCALE: AS NOTED

PROJECT NO: PAN-W-011-14

SHEET TITLE: