




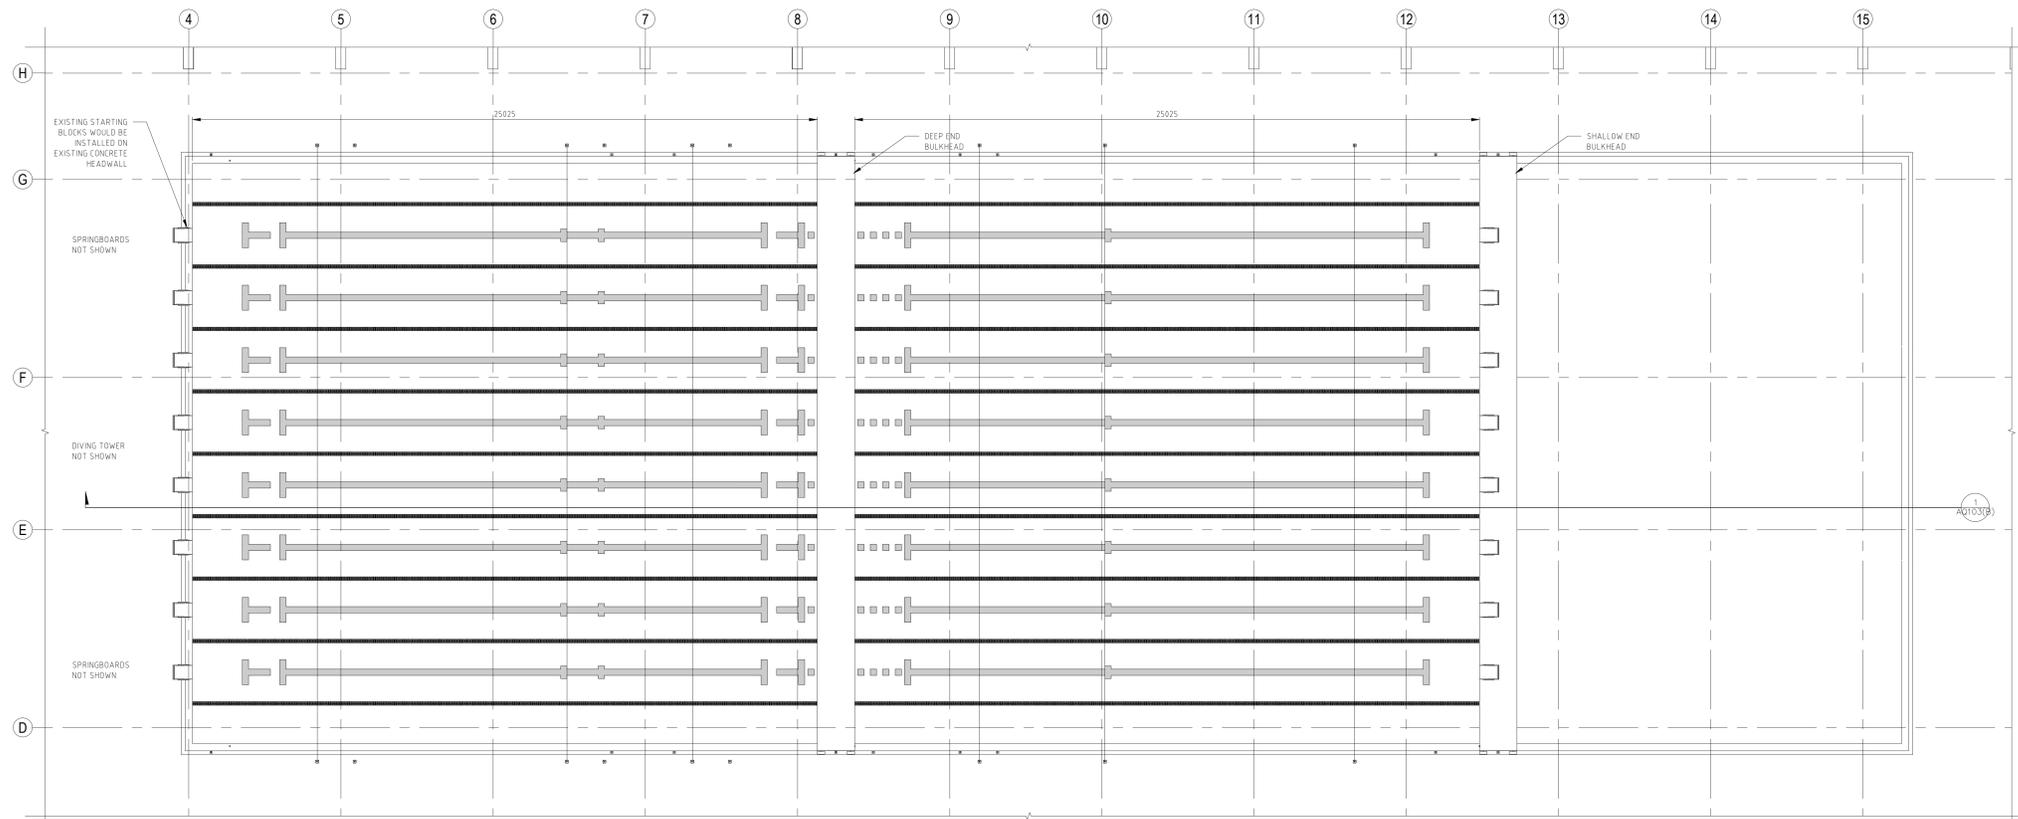

THIS DRAWING IS NOT TO BE SCALED.
 REFER TO APPROPRIATE SAFETY, STRUCTURAL, MECHANICAL, ELECTRICAL, PLUMBING AND ETC. CONTRACT DOCUMENTATION FOR ALL SPECIFICATIONS AND REQUIREMENTS.
 CONSTRUCTION MUST CONFORM TO ALL APPLICABLE CODES AND REQUIREMENTS OF AUTHORITIES HAVING JURISDICTION.
 THE CONTRACTOR SHALL VERIFY AND ACCEPT RESPONSIBILITY FOR ALL DIMENSIONS AND CONDITIONS ON SITE AND SHALL NOTIFY THE APPROPRIATE CONTRACT ADMINISTRATOR OF ANY VARIATIONS FROM THE SUPPLIED INFORMATION.
 THIS DRAWING, AS AN INSTRUMENT OF SERVICE, IS PROVIDED BY AND IS THE PROPERTY OF THE CITY OF WINNIPEG.
 THE CONTRACTOR SHALL VERIFY AND ACCEPT RESPONSIBILITY FOR ALL DIMENSIONS AND CONDITIONS ON SITE AND SHALL NOTIFY THE APPROPRIATE CONTRACT ADMINISTRATOR OF ANY VARIATIONS FROM THE SUPPLIED INFORMATION.

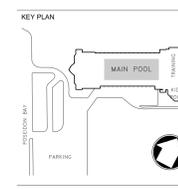

POOL PLAN - SHORT COURSE LAYOUT - DOUBLE ENDED **2**
 1:100 AD.103(B)

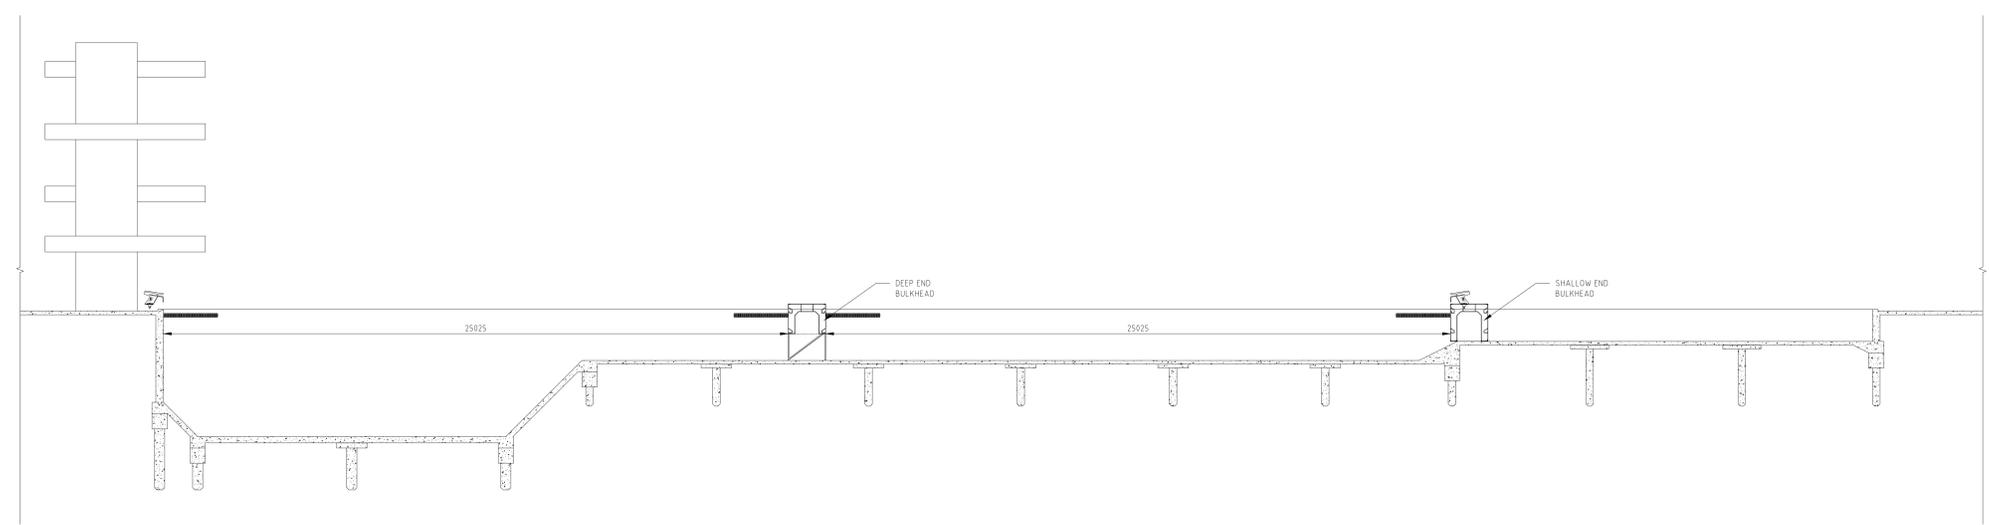

POOL ELEVATION - SHORT COURSE BULKHEAD LAYOUT - DOUBLE ENDED **1**
 1:100 AD.103(B)

SEAL

TRUE NORTH CONSTRUCTION NORTH

REVISIONS

No.	DATE	DESCRIPTION

No.	DATE	DESCRIPTION
4	2015 DEC 8	ISSUED FOR BID OPPORTUNITY
3	2015 NOV 20	30% SUBMISSION - CLIENT REVIEW
2	2015 AUG 5	20% SUBMISSION - CLIENT REVIEW
1	2015 MAY 15	10% SUBMISSION - CLIENT REVIEW

PROJECT: PAN AM POOL - WINNIPEG BULKHEAD REPLACEMENT
 ISSUED BY: DJ REVIEWED BY: TH
 DATE: MAR 2015 SCALE: AS NOTED
 PROJECT NO: PAN-W-011-14
 SHEET TITLE:

COMP SWIMMING - SHORT COURSE (25m) - DOUBLE ENDED

SHEET NUMBER:
AQ103(B)