



THIS DRAWING IS NOT TO BE SCALED.
 REFER TO APPROPRIATE SAFETY, STRUCTURAL, MECHANICAL, ELECTRICAL, PLUMBING AND ETC. CONTRACT DOCUMENTATION FOR CONSTRUCTION. MUST CONFORM TO ALL APPLICABLE CODES AND REQUIREMENTS OF APPLICABLE JURISDICTION.
 THE CONTRACTOR SHALL VERIFY AND ACCEPT RESPONSIBILITY FOR ALL DIMENSIONS AND CONDITIONS OF SITE AND SHALL NOTIFY THE APPROPRIATE CONTRACT ADMINISTRATOR OF ANY VARIATIONS FROM THE SUPPLIER INFORMATION.
 THE DRAWING, AS AN INSTRUMENT OF SERVICE, IS PROVIDED BY AND IS THE PROPERTY OF THE CITY OF WINNIPEG.
 THE CONTRACTOR SHALL VERIFY AND ACCEPT RESPONSIBILITY FOR ALL DIMENSIONS AND CONDITIONS OF SITE AND SHALL NOTIFY THE APPROPRIATE CONTRACT ADMINISTRATOR OF ANY VARIATIONS FROM THE SUPPLIER INFORMATION.

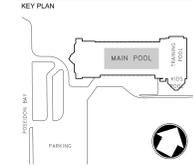


SEAL

TRUE NORTH CONSTRUCTION NORTH


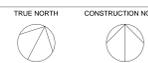


REVISIONS


No.	DATE	DESCRIPTION

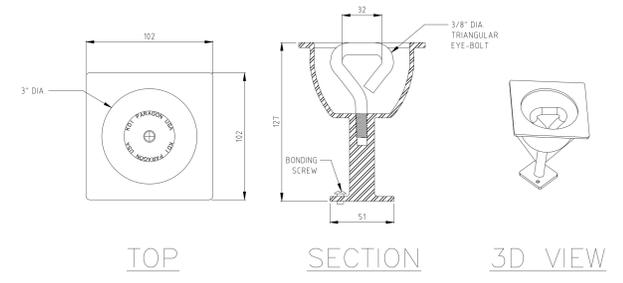

BRASS CUP ANCHORS **4**
 12 AQ104(A)

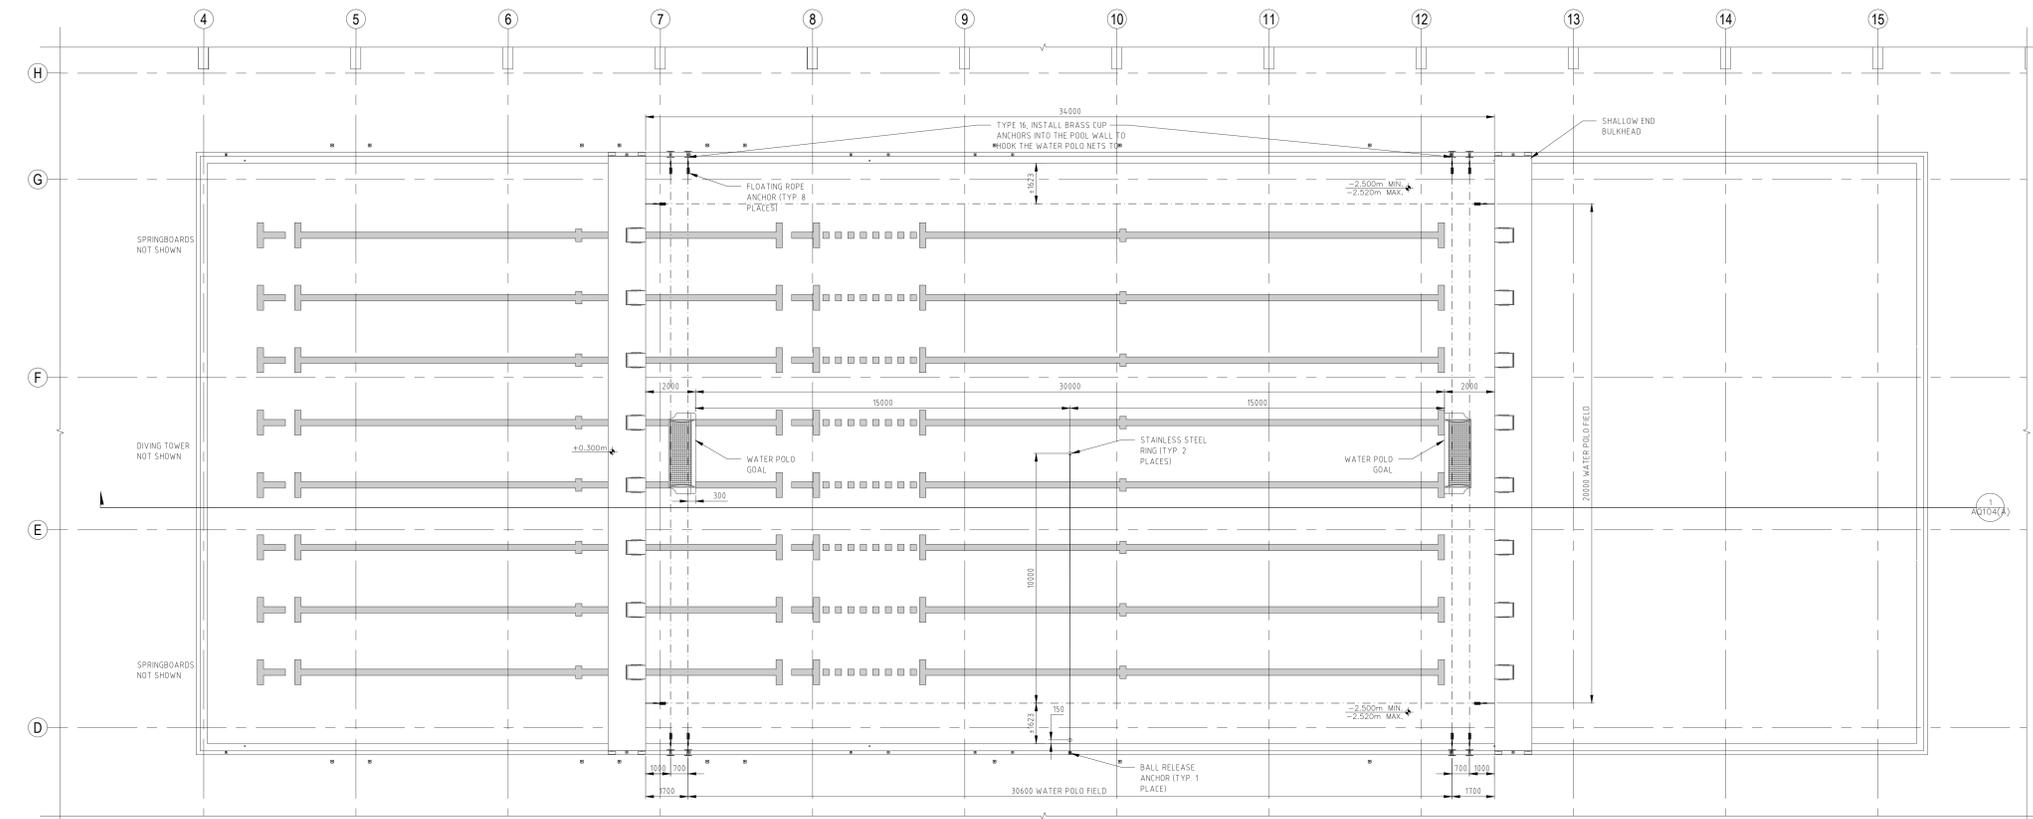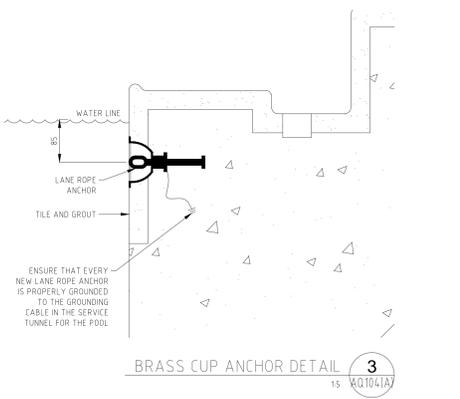

POOL PLAN - MEN'S WATER POLO LAYOUT **2**
 1100 AQ104(A)

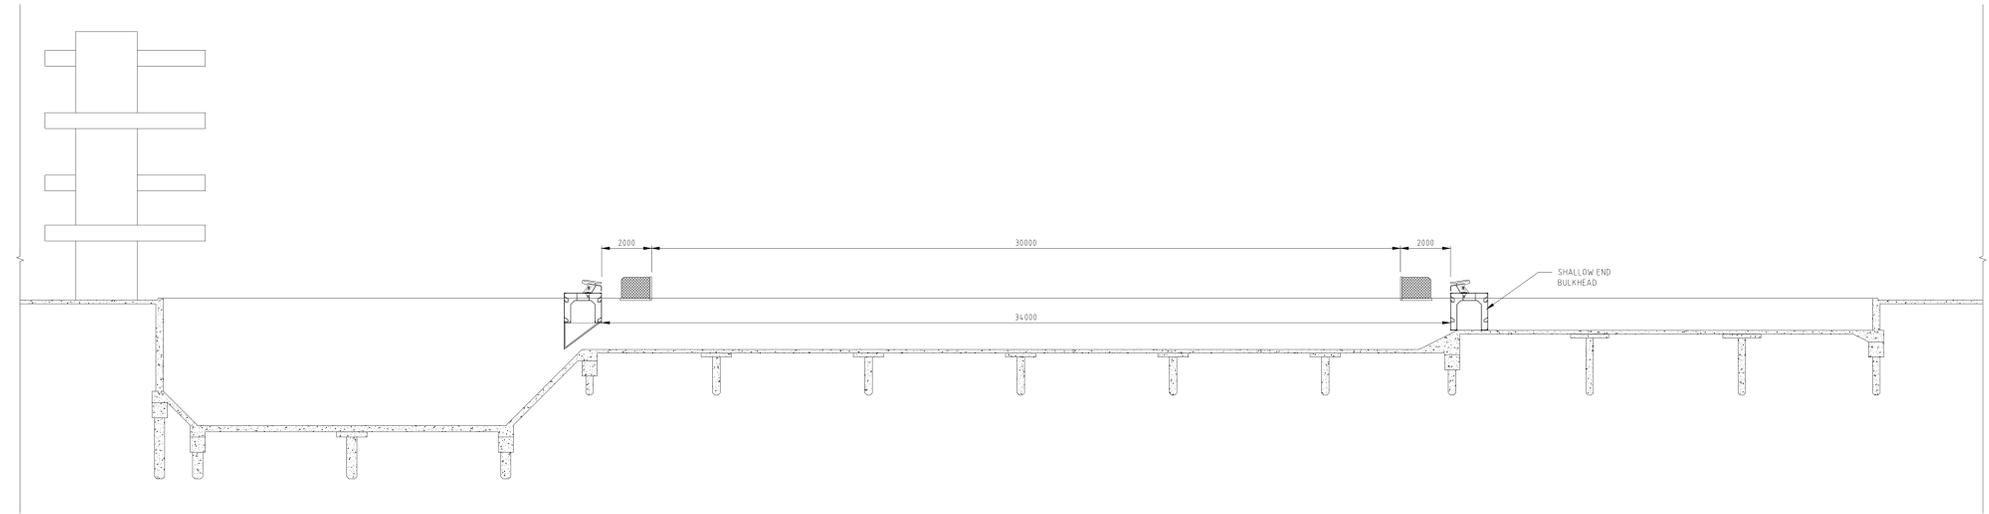

POOL ELEVATION - MEN'S WATER POLO LAYOUT **1**
 1100 AQ104(A)

REVISIONS

No.	DATE	DESCRIPTION
4	2015 DEC 8	ISSUED FOR BID OPPORTUNITY
3	2015 NOV 20	50% SUBMISSION - CLIENT REVIEW
2	2015 AUG 5	30% SUBMISSION - CLIENT REVIEW
1	2015 MAY 15	10% SUBMISSION - CLIENT REVIEW

PROJECT: PAN AM POOL - WINNIPEG BULKHEAD REPLACEMENT
 ISSUED:
 DRAWN BY: DJ REVIEWED BY: TH
 DATE: MAR 2015 SCALE: AS NOTED
 PROJECT NO: PAN-W-011-14
 SHEET TITLE: