
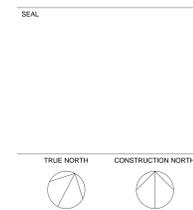


THIS DRAWING IS NOT TO BE SCALED.
 REFER TO APPROPRIATE SAFETY, STRUCTURAL, MECHANICAL, ELECTRICAL, PLUMBING AND ELEVATION DRAWINGS FOR REQUIREMENTS OF APPLICABLE CODES AND REGULATIONS.
 CONSTRUCTION MUST CONFORM TO ALL APPLICABLE CODES AND REGULATIONS.
 THE CONTRACTOR SHALL VERIFY AND ACCEPT RESPONSIBILITY FOR ALL DIMENSIONS AND CONDITIONS OF ANY WORKMANSHIP FROM THIS DRAWING.
 THE CONTRACTOR SHALL VERIFY AND ACCEPT RESPONSIBILITY FOR ALL DIMENSIONS AND CONDITIONS OF ANY WORKMANSHIP FROM THIS DRAWING.
 THE CONTRACTOR SHALL VERIFY AND ACCEPT RESPONSIBILITY FOR ALL DIMENSIONS AND CONDITIONS OF ANY WORKMANSHIP FROM THIS DRAWING.

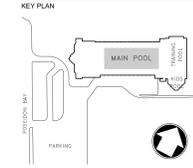


REVISIONS		
No.	DATE	DESCRIPTION

No.	DATE	DESCRIPTION
4	2015 DEC 8	ISSUED FOR BID OPPORTUNITY
3	2015 NOV 20	50% SUBMISSION - CLIENT REVIEW
2	2015 AUG 5	30% SUBMISSION - CLIENT REVIEW
1	2015 MAY 15	10% SUBMISSION - CLIENT REVIEW


PROJECT: PAN AM POOL - WINNIPEG
 BLUENHEAD REPLACEMENT
 ISSUED:
 DRAWN BY: DJ REVIEWED BY: TH
 DATE: MAR 2015 SCALE: AS NOTED
 PROJECT NO: PAN-W-011-14
 SHEET TITLE:

WOMEN'S WATER POLO LAYOUT


SHEET NUMBER:
AQ104(B)

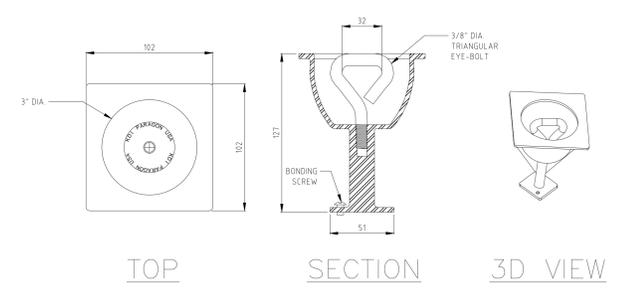


BRASS CUP ANCHORS 4
 12 AQ104(B)

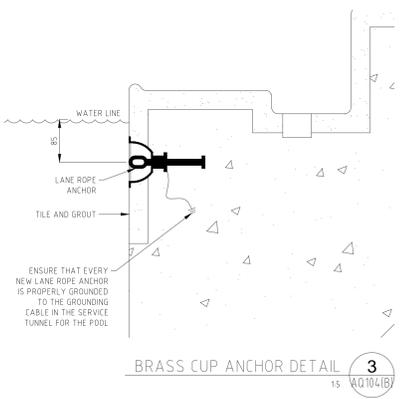

BRASS CUP ANCHOR DETAIL 3
 15 AQ104(B)

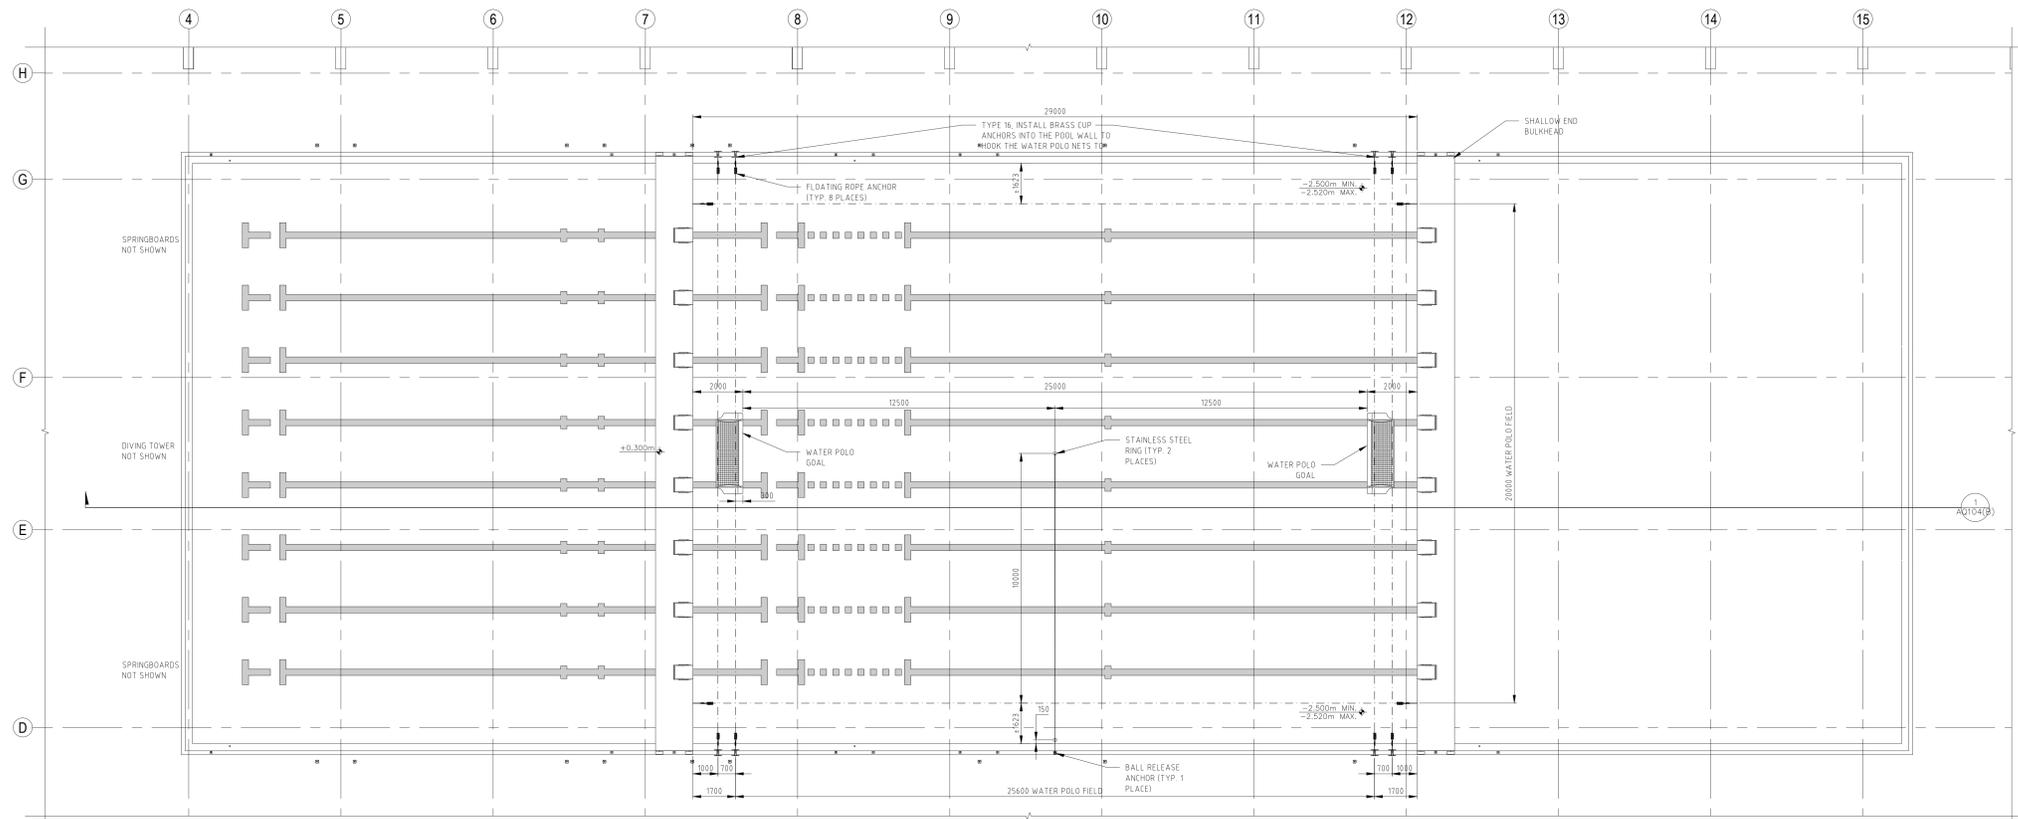

POOL PLAN - WOMEN'S WATER POLO LAYOUT 2
 1100 AQ104(B)

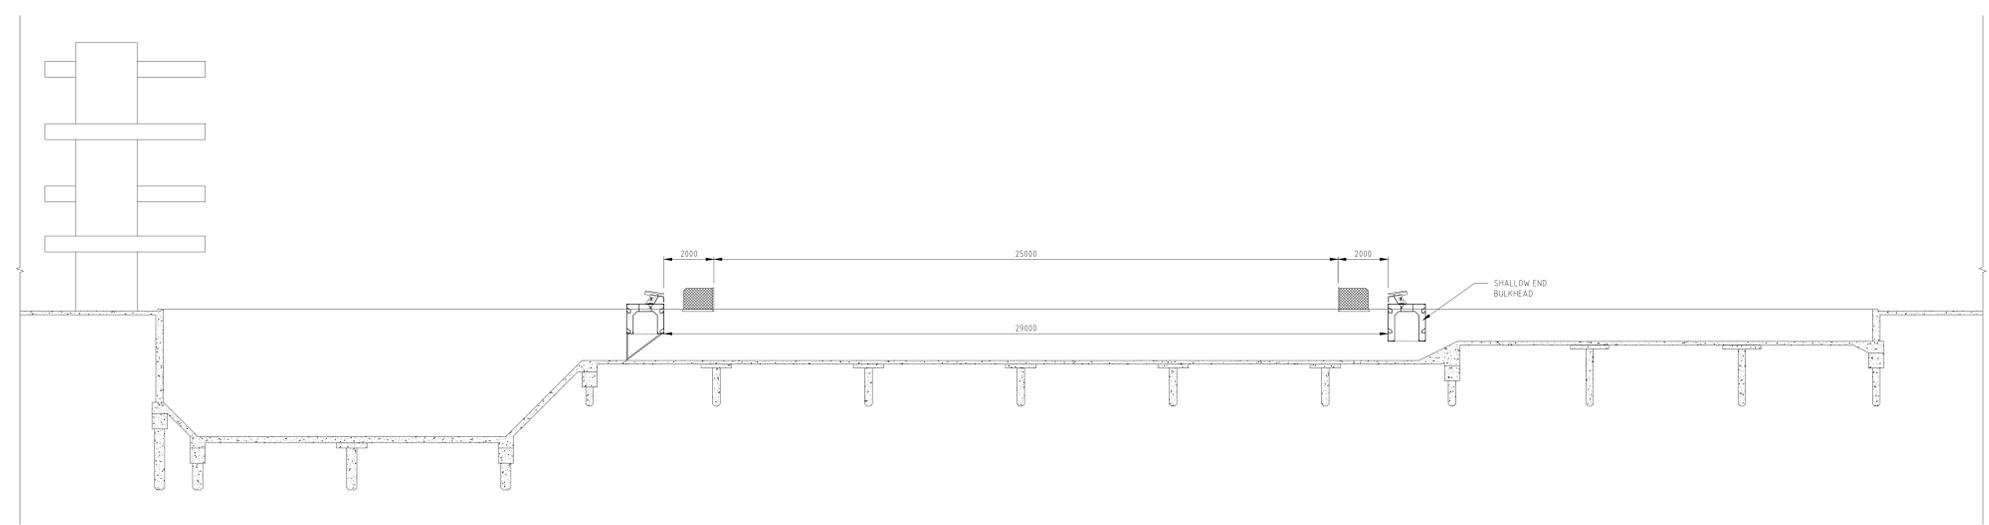

POOL ELEVATION - WOMEN'S WATER POLO LAYOUT 1
 1100 AQ104(B)